



NOTE

DO NOT SCALE FROM THIS DRAWING.
DO NOT USE ANY AREAS INDICATED FOR EITHER VALUATION, PURCHASE SALE OR ANY OTHER FORM OF LEGALLY BINDING CONTRACT.
DO NOT REPRODUCE ANY PART OF THIS DRAWING WITHOUT PRIOR WRITTEN CONSENT. THIS DRAWING REMAINS THE COPYRIGHT OF ACKROYD LOWRIE LTD.

KEY

- In ownership
- Site boundary



LOCATION

ISSUE

Rev.	Date	Change No.	Change Name
P01	22/01/2024	P01	Planning Application

PROJECT

1173 - Dagger Lane - BPL

CLIENT

Kedrion Biopharma

DRAWING NO.
1173-(00)1C

DRAWING
Site Location Plan - Automation Cabin

REVISION
P01


Drawn
AV

Checked
AR

Scale
1:1250@A0

Current Stage
Planning

Date
22/01/2024

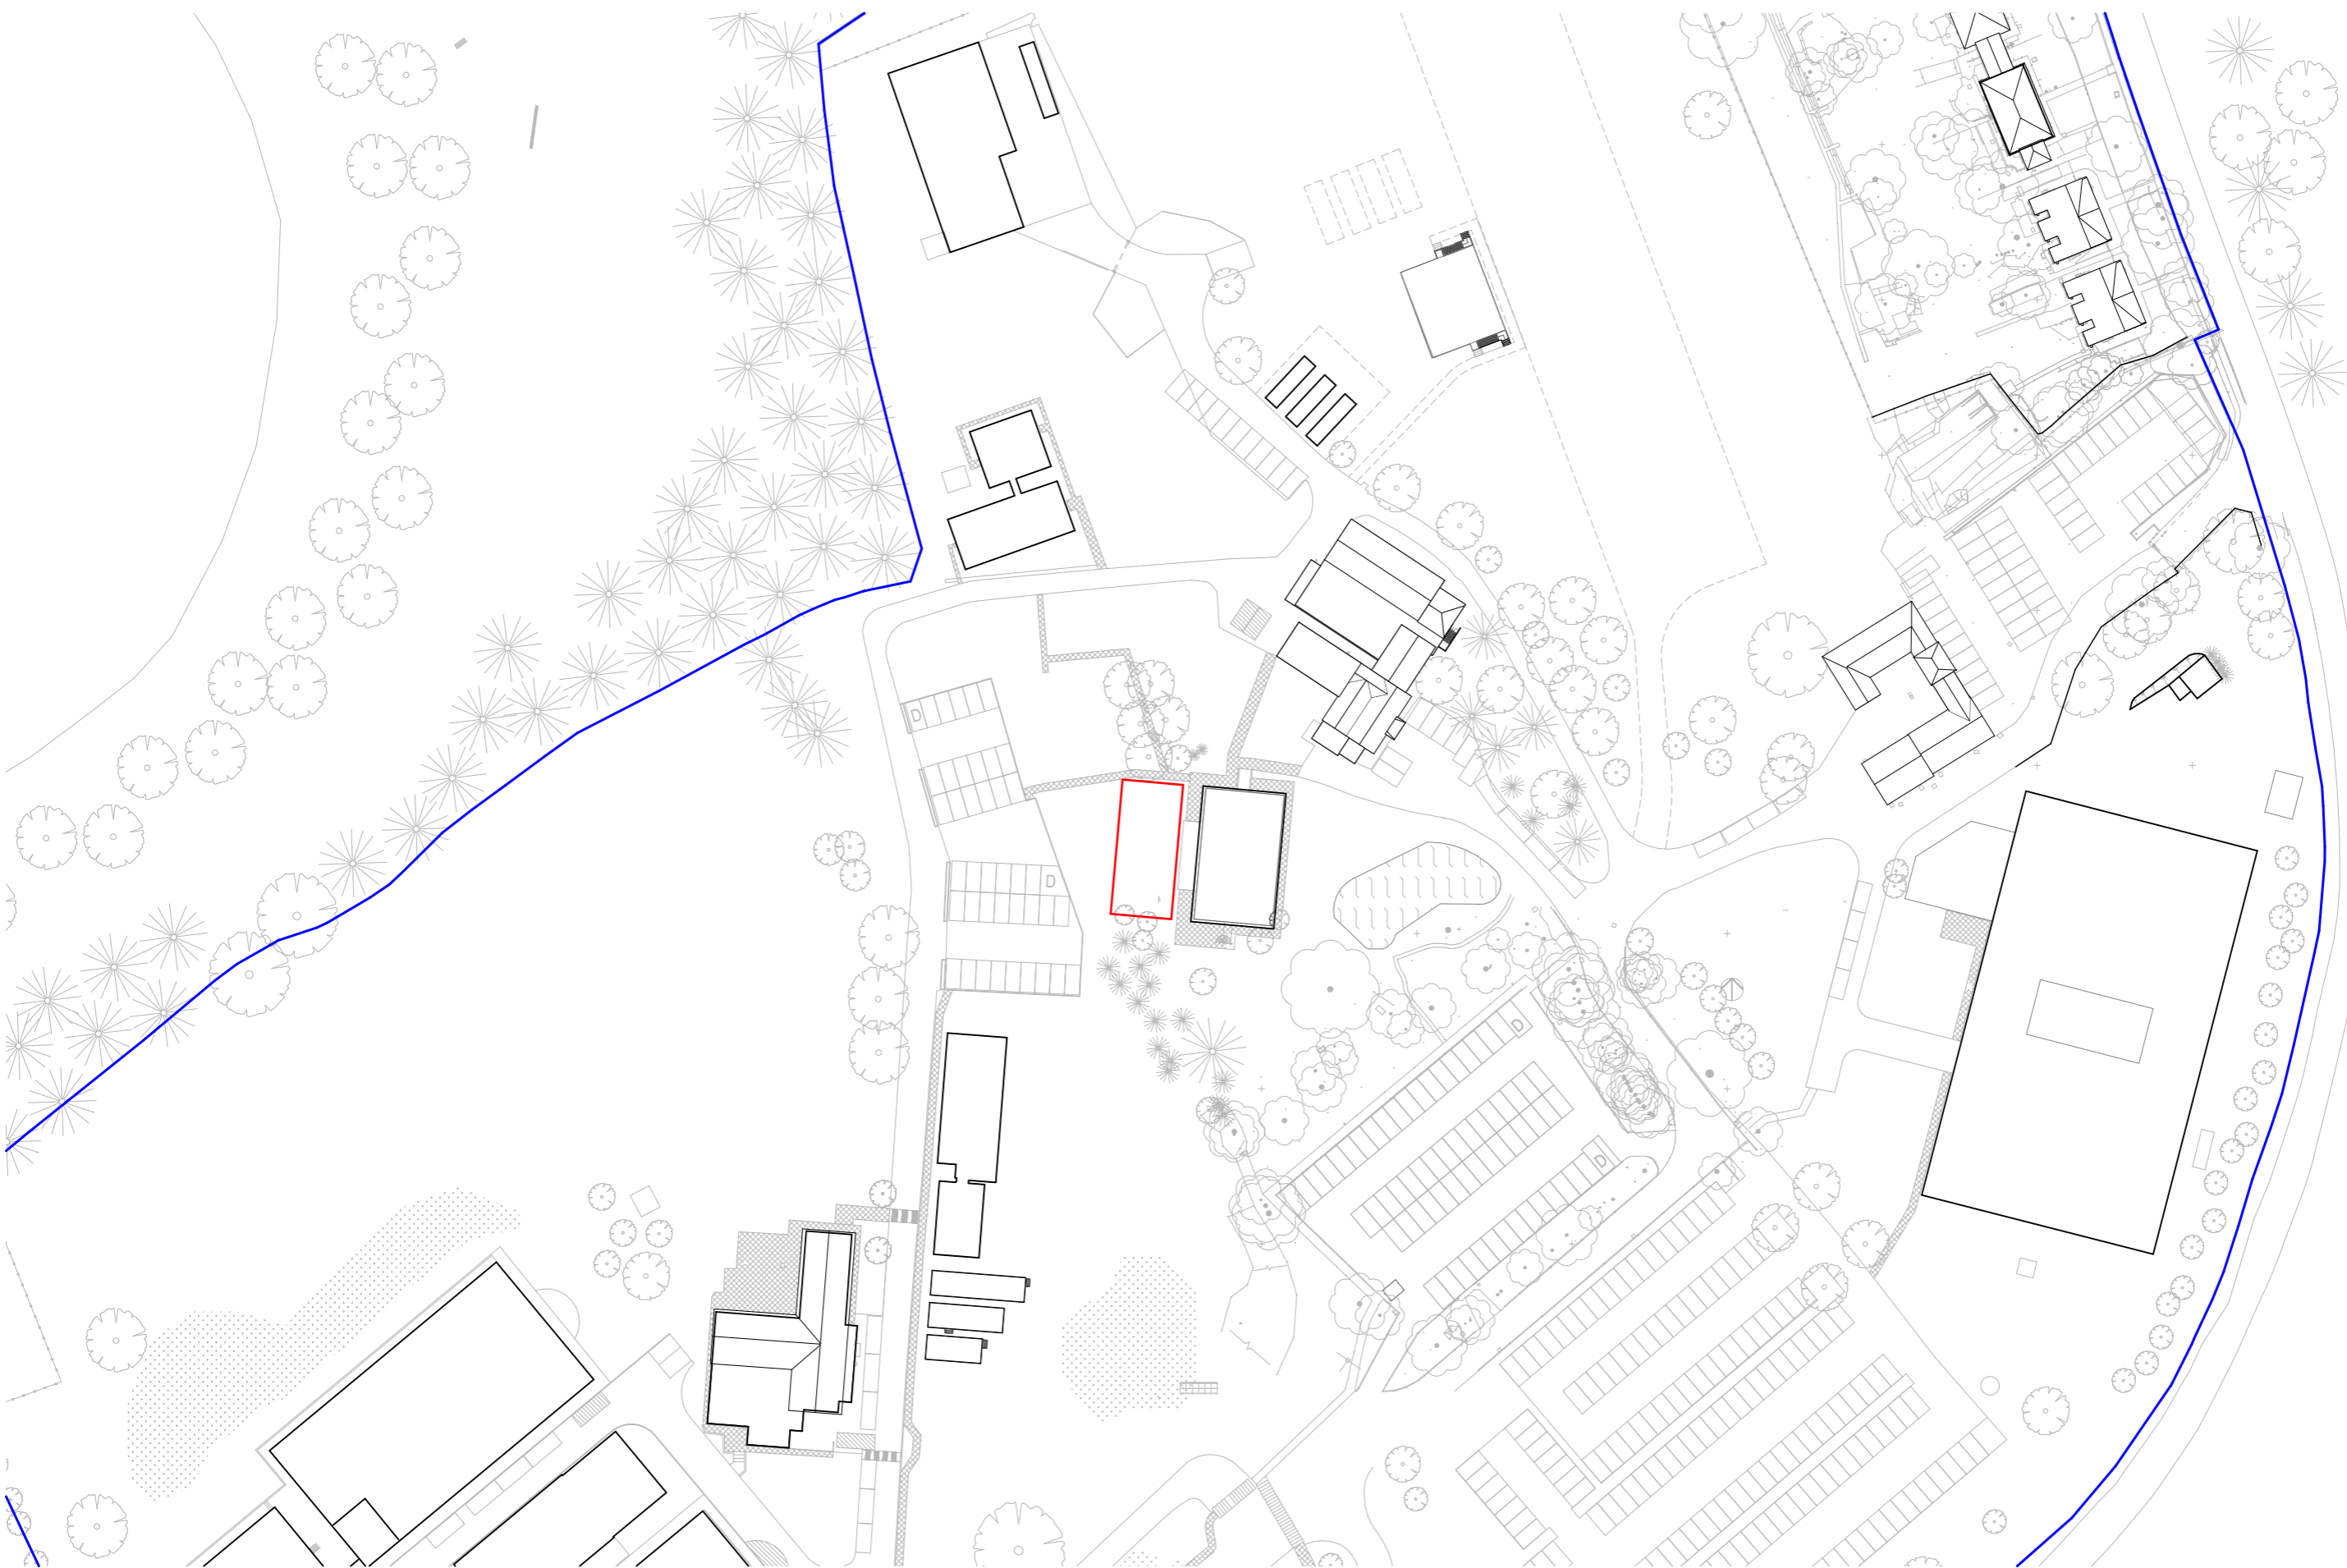

**Ackroyd
Lowrie**

23 Vyner Street, London E2 9DG
Ph: 0203 770 9780
www.ackroydlowrie.com

NOTE

DO NOT SCALE FROM THIS DRAWING.
DO NOT USE ANY AREAS INDICATED FOR EITHER VALUATION, PURCHASE SALE OR ANY OTHER FORM OF LEGALLY BINDING CONTRACT.
DO NOT REPRODUCE ANY PART OF THIS DRAWING WITHOUT PRIOR WRITTEN CONSENT. THIS DRAWING REMAINS THE COPYRIGHT OF ACKROYD LOWRIE LTD.

KEY

- In ownership
- Site boundary
- Existing structure


0 10 50m
1:1000

LOCATION

ISSUE

Rev.	Date	Change No.	Change Name
P01	22/01/2024	P01	Planning Application

PROJECT 1173 - Dagger Lane - BPL		CLIENT Kedrion Biopharma	
DRAWING NO. 1173-(00)2C	DRAWING Existing Site Plan - Automation Cabin	REVISION P01	
Drawn AV	Checked AR	Scale 1:1000@A3	Current Stage Planning
			Date 22/01/2024

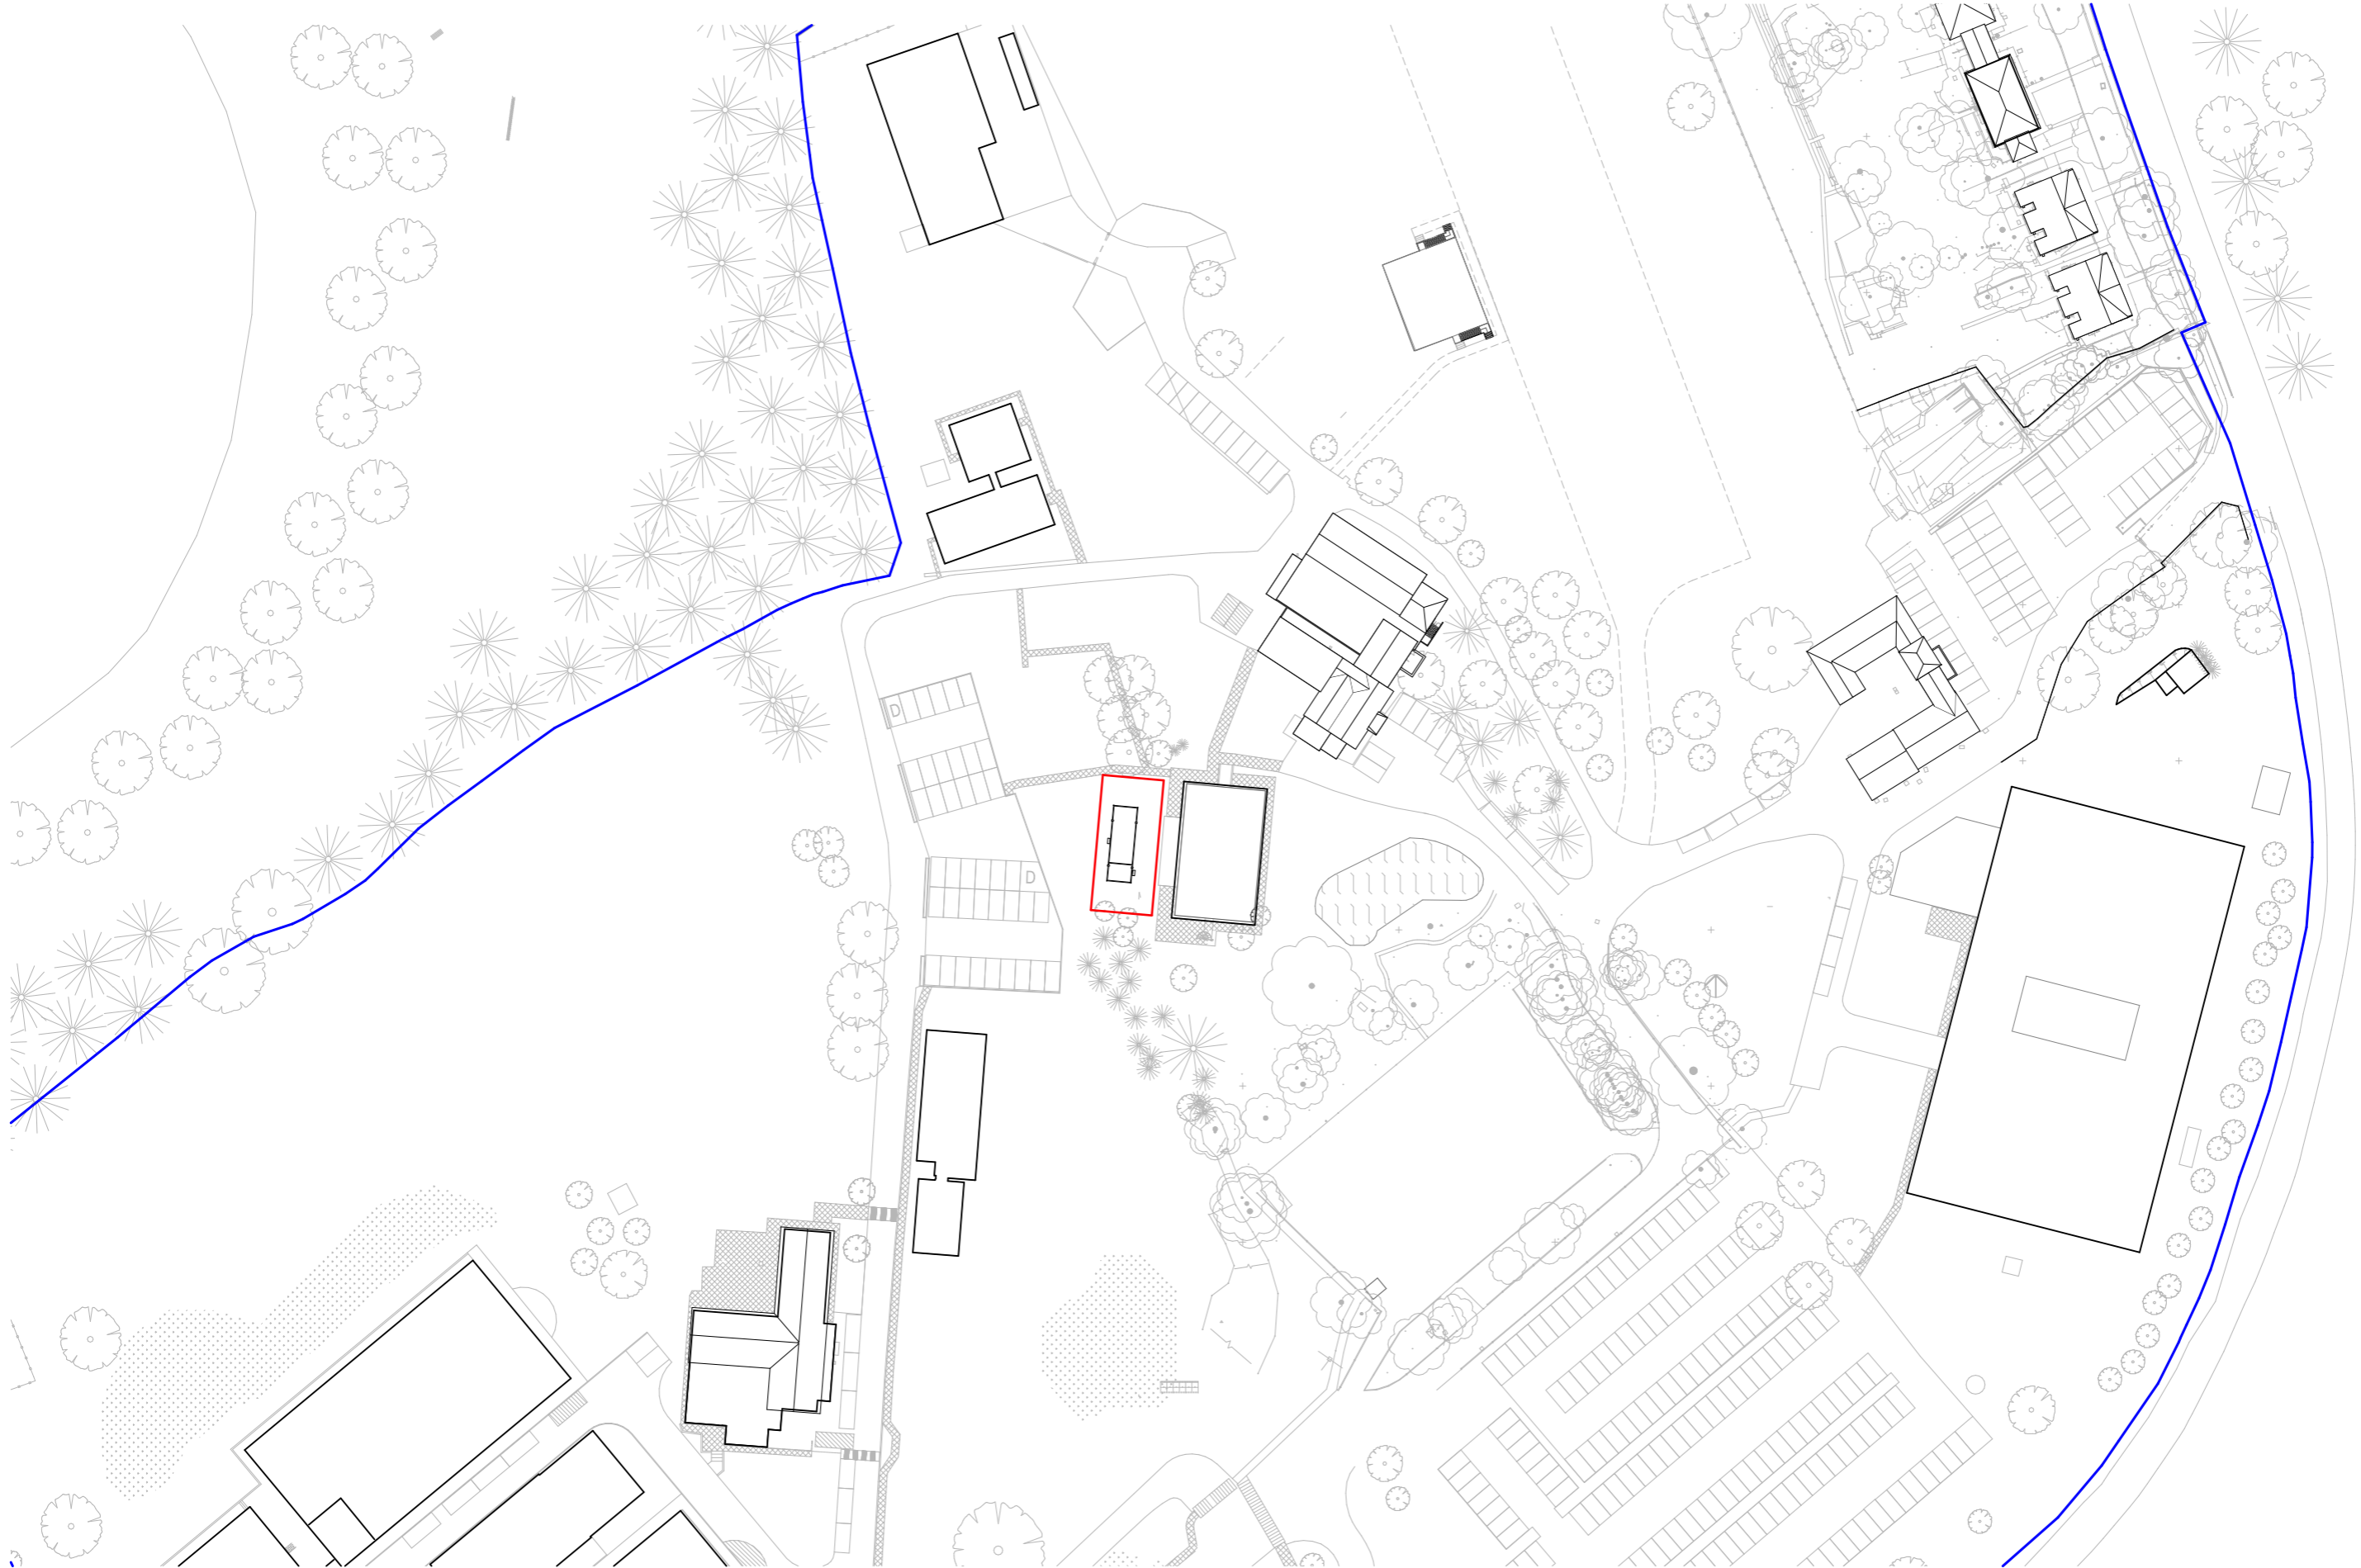

NOTE
 DO NOT SCALE FROM THIS DRAWING.
 DO NOT USE ANY AREAS INDICATED FOR EITHER VALUATION, PURCHASE SALE OR ANY OTHER FORM OF LEGALLY BINDING CONTRACT.
 DO NOT REPRODUCE ANY PART OF THIS DRAWING WITHOUT PRIOR WRITTEN CONSENT. THIS DRAWING REMAINS THE COPYRIGHT OF ACKROYD LOWRIE LTD.

KEY

- In ownership
- Site boundary
- Existing structure
- Proposed structure

0 10 50m
 1:1000


N



ISSUE

Rev.	Date	Change No.	Change Name
P01	22/01/2024	P01	Planning Application

PROJECT 1173 - Dagger Lane - BPL		CLIENT Kedrion Biopharma	
DRAWING NO. 1173-(00)3C	DRAWING Proposed Site Plan - Automation Cabin	REVISION P01	
Drawn AV	Checked AR	Scale 1:1000@A3	Current Stage Planning
			Date 22/01/2024

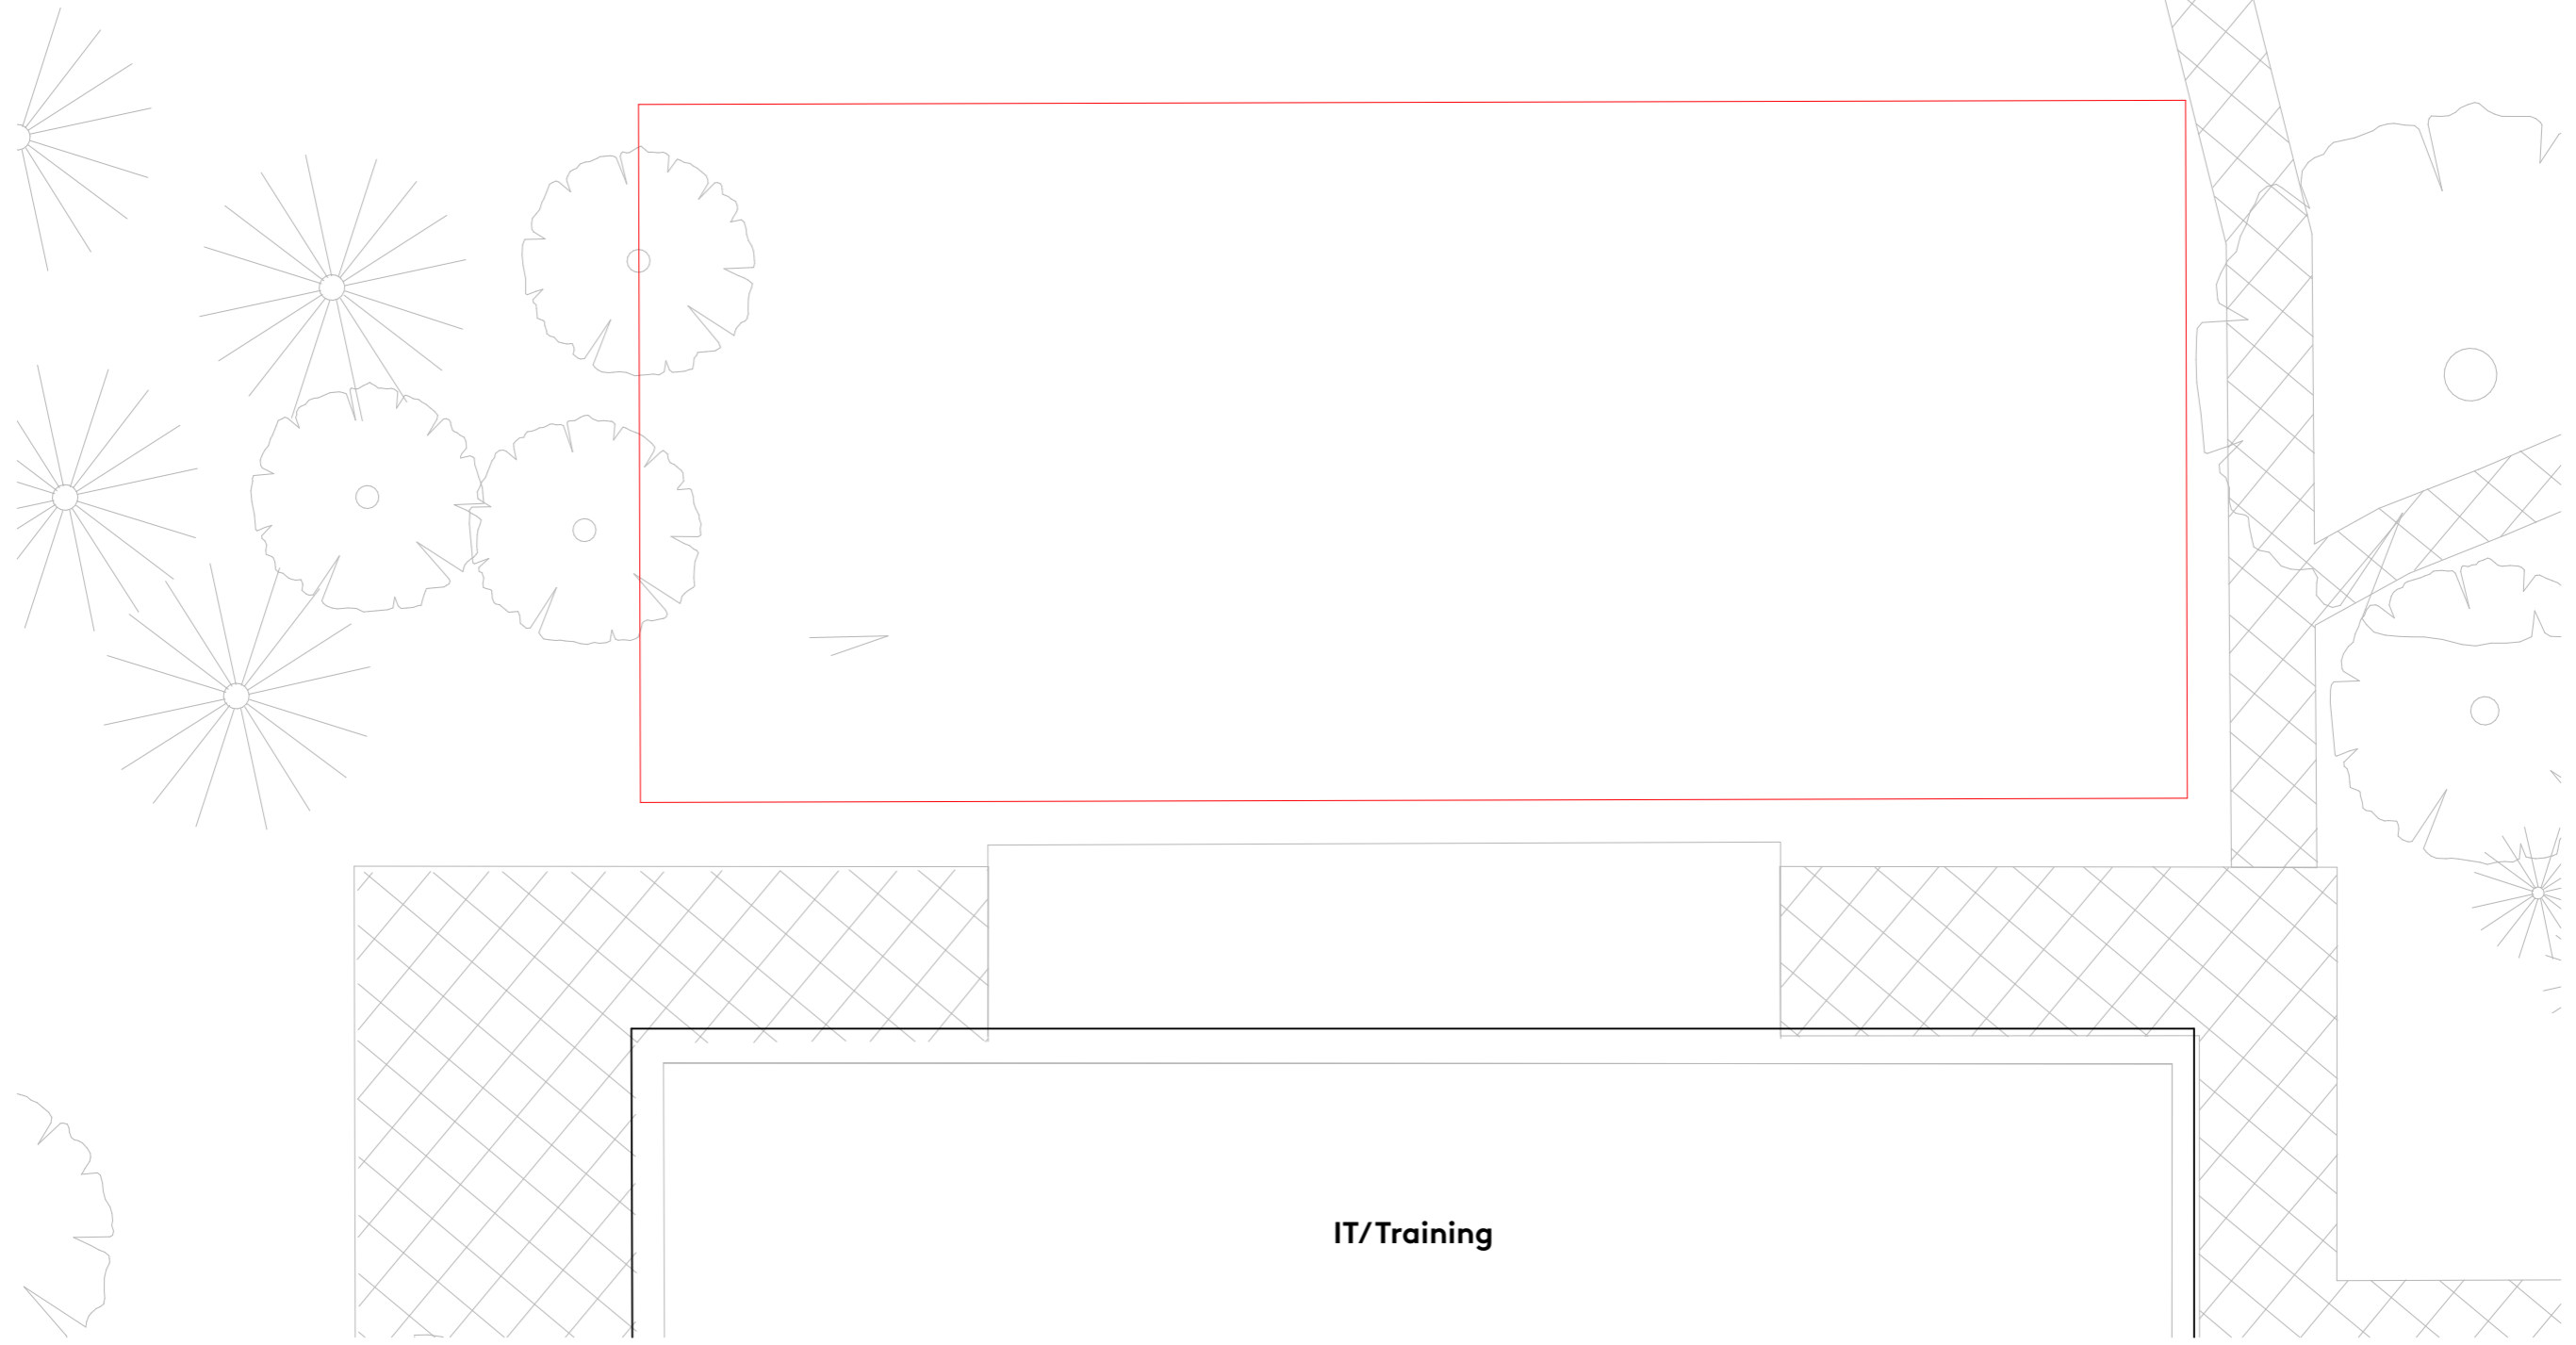

23 Vyner Street, London E2 9DG
Ph: 0203 770 9780
www.ackroydlowrie.com

NOTE

DO NOT SCALE FROM THIS DRAWING.
DO NOT USE ANY AREAS INDICATED FOR EITHER VALUATION, PURCHASE SALE OR ANY OTHER FORM OF LEGALLY BINDING CONTRACT.
DO NOT REPRODUCE ANY PART OF THIS DRAWING WITHOUT PRIOR WRITTEN CONSENT. THIS DRAWING REMAINS THE COPYRIGHT OF ACKROYD LOWRIE LTD.

KEY

- Site boundary
- Existing structure
- Proposed structure



LOCATION



ISSUE

Rev.	Date	Change No.	Change Name
P01	22/01/2024	P01	Planning Application

PROJECT

1173 - Dagger Lane - BPL

CLIENT

Kedrion Biopharma

DRAWING NO.

1173-(10)100C

DRAWING

Existing Ground Floor - Automation cabin

REVISION

P01





Drawn
AV

Checked
AR

Scale
1:100@A3

Current Stage
Planning

Date
22/01/2024

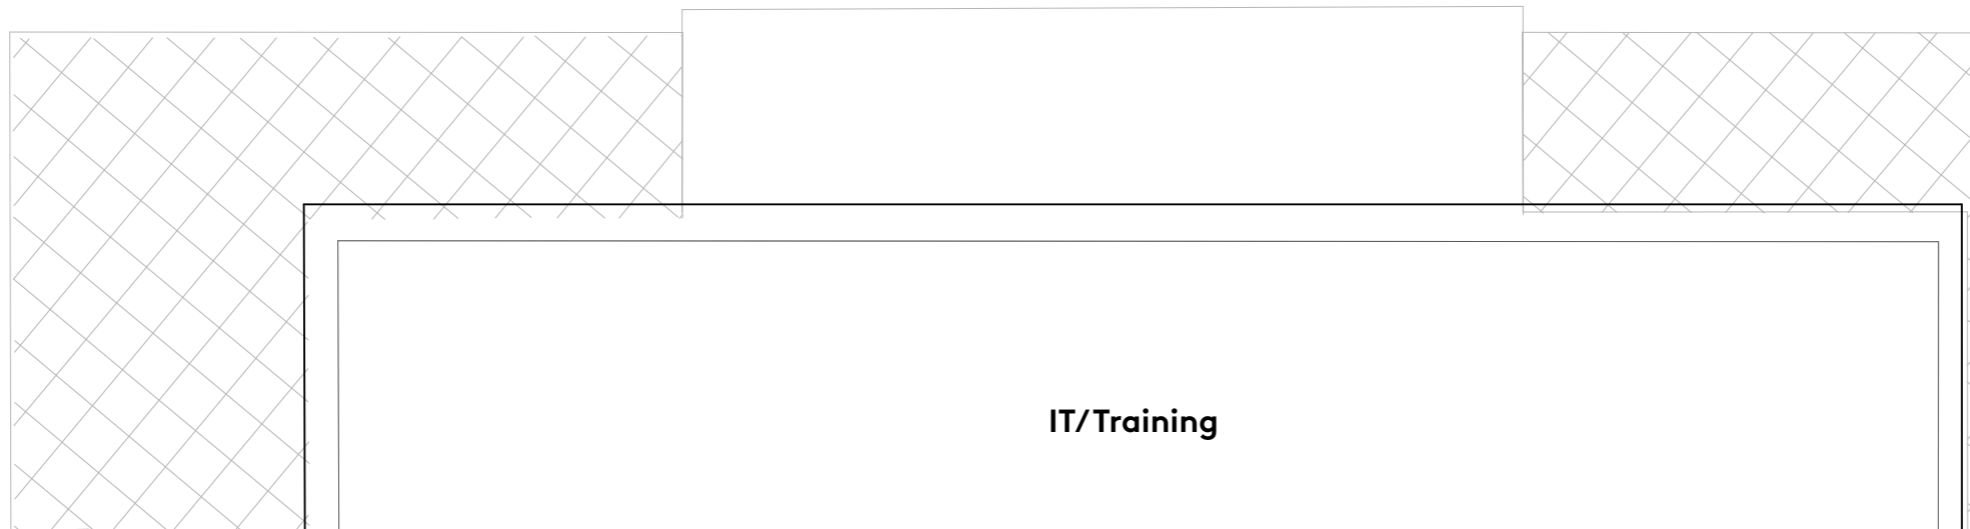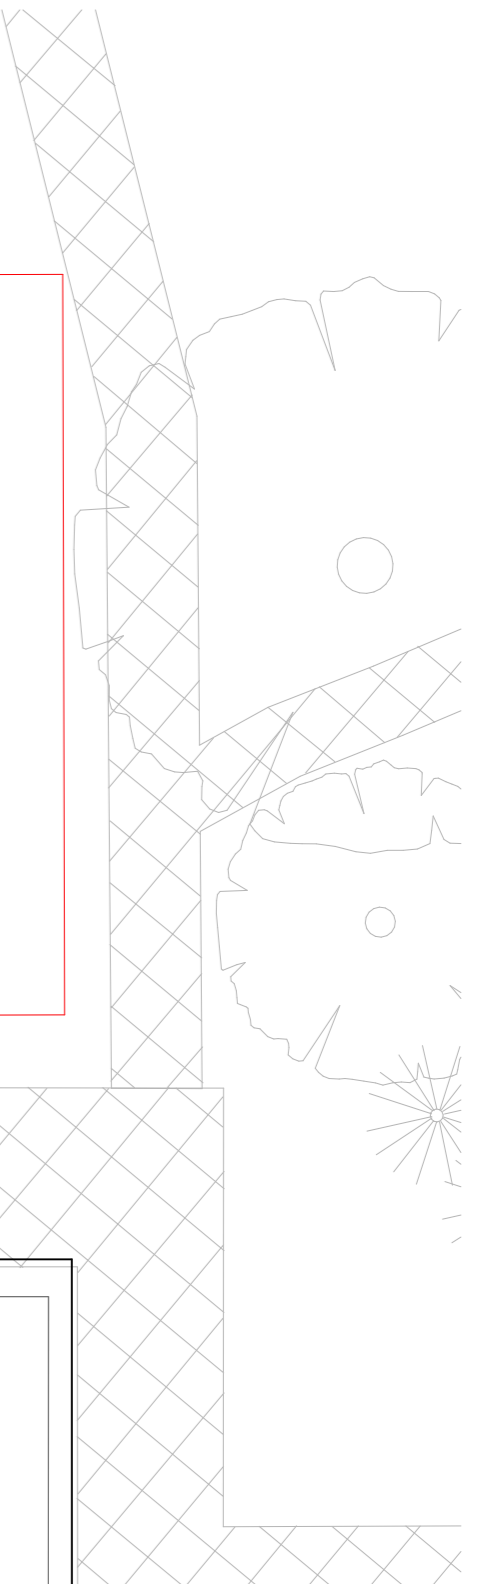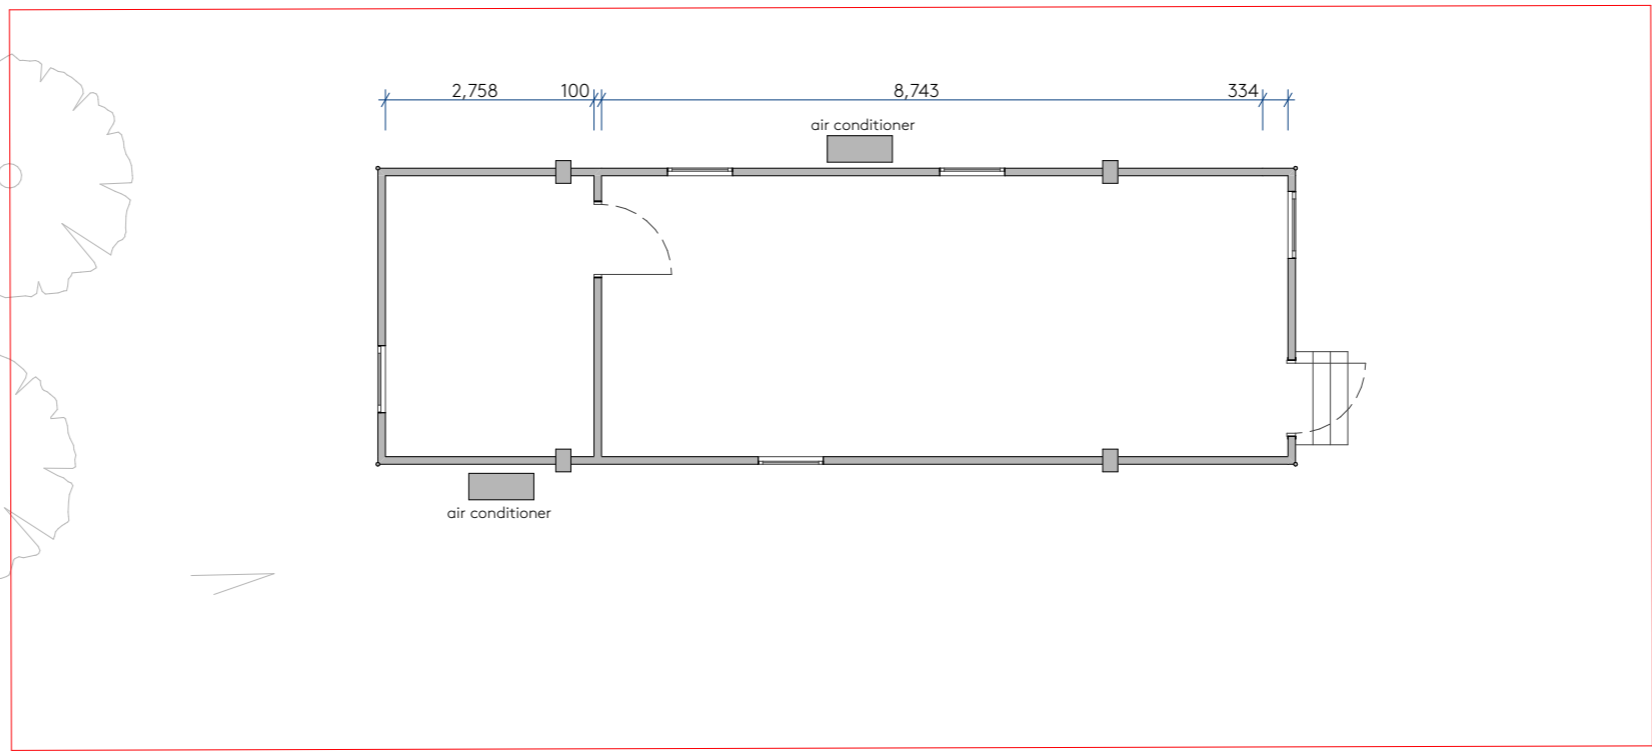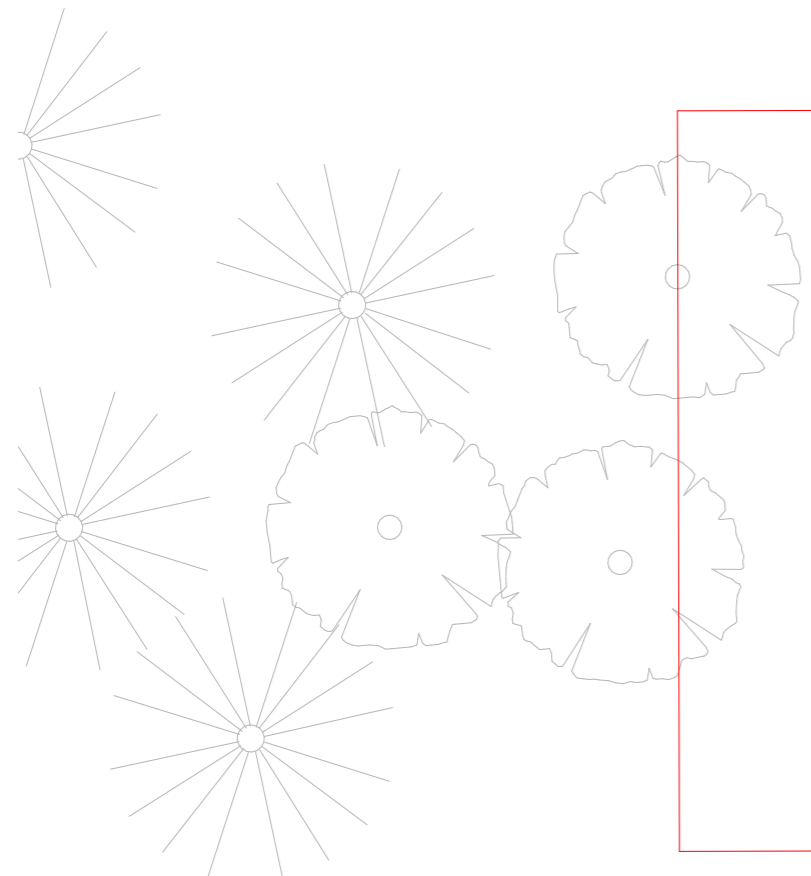

IT/Training




23 Vyner Street, London E2 9DG
Ph: 0203 770 9780
www.ackroydlowrie.com

NOTE


DO NOT SCALE FROM THIS DRAWING.
DO NOT USE ANY AREAS INDICATED FOR EITHER VALUATION, PURCHASE SALE OR ANY OTHER FORM OF LEGALLY BINDING CONTRACT.
DO NOT REPRODUCE ANY PART OF THIS DRAWING WITHOUT PRIOR WRITTEN CONSENT. THIS DRAWING REMAINS THE COPYRIGHT OF ACKROYD LOWRIE LTD.

KEY

- Site boundary
- Existing structure
- Proposed structure

 

LOCATION

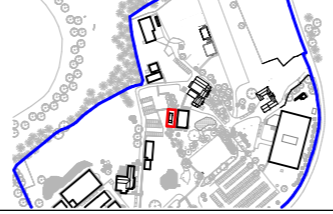

ISSUE

Rev.	Date	Change No.	Change Name
P01	22/01/2024	P01	Planning Application

PROJECT

1173 - Dagger Lane - BPL

CLIENT

Kedrion Biopharma

DRAWING NO.
1173-(16)100C

DRAWING
Proposed Ground Floor Cabin


REVISION
P01

Drawn AV
Checked AR

Scale 1:100@A3

Current Stage Planning

Date 22/01/2024

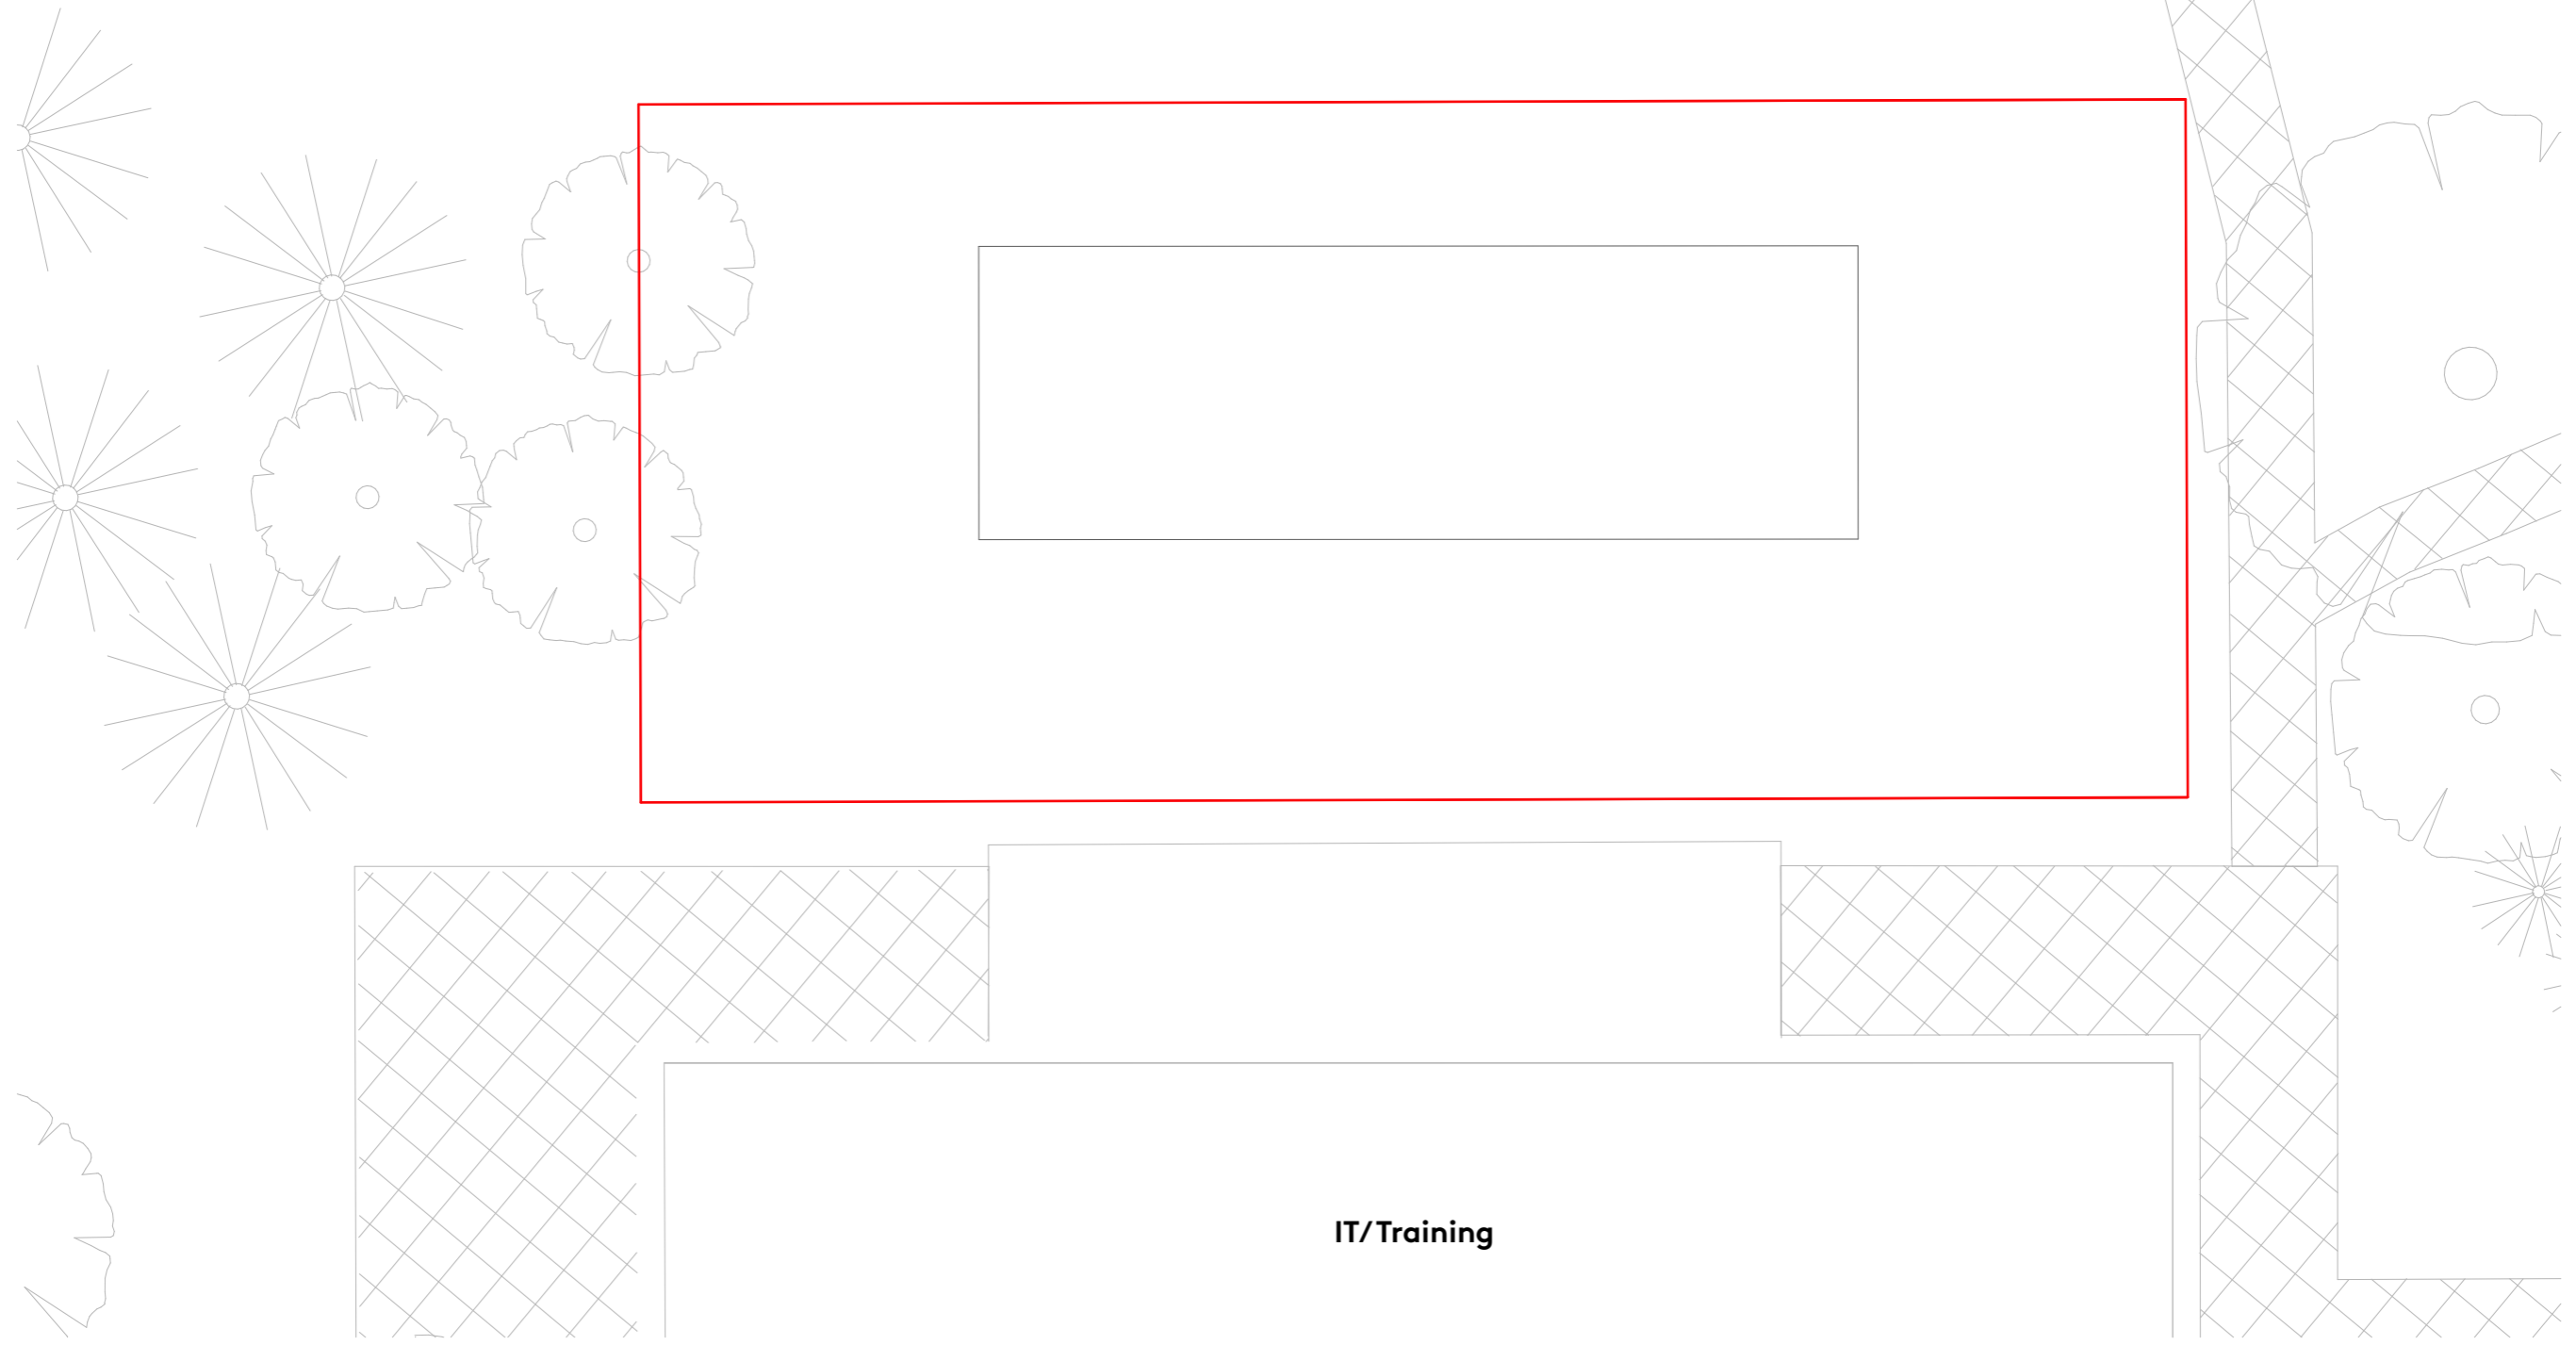


23 Vyner Street, London E2 9DG
 Ph: 0203 770 9780
 www.ackroydlowrie.com

NOTE


DO NOT SCALE FROM THIS DRAWING.
 DO NOT USE ANY AREAS INDICATED FOR EITHER VALUATION, PURCHASE SALE OR ANY OTHER FORM OF LEGALLY BINDING CONTRACT.
 DO NOT REPRODUCE ANY PART OF THIS DRAWING WITHOUT PRIOR WRITTEN CONSENT. THIS DRAWING REMAINS THE COPYRIGHT OF ACKROYD LOWRIE LTD.

KEY

- Site boundary
- Existing structure
- Proposed structure

 

LOCATION

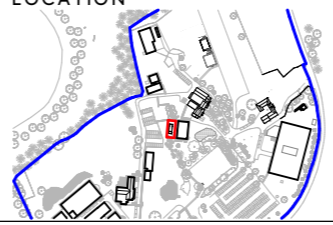

ISSUE

Rev.	Date	Change No.	Change Name
P01	22/01/2024	P01	Planning Application

PROJECT

1173 - Dagger Lane - BPL

CLIENT

Kedrion Biopharma

DRAWING NO.

1173-(16)101C

DRAWING

Roof Plan Cabins

REVISION

P01

Drawn
AV

Checked
AR


Scale
1:100@A3

Current Stage
Planning


Date
22/01/2024




E01

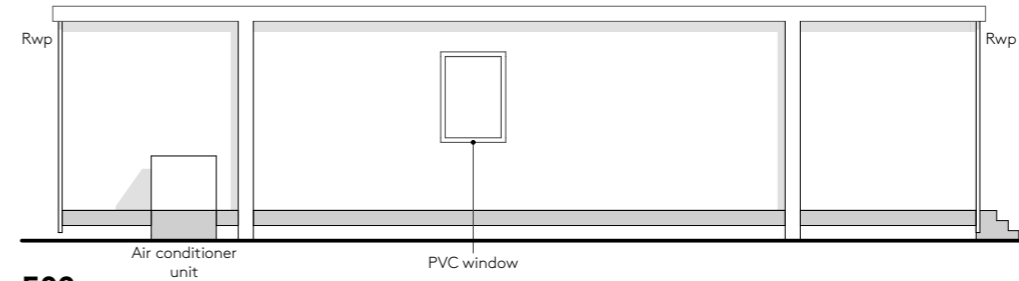

E02

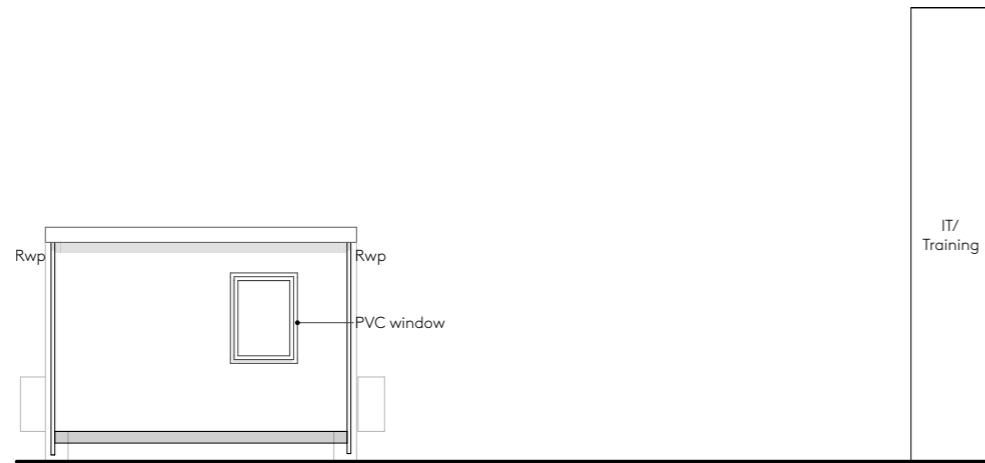

E03

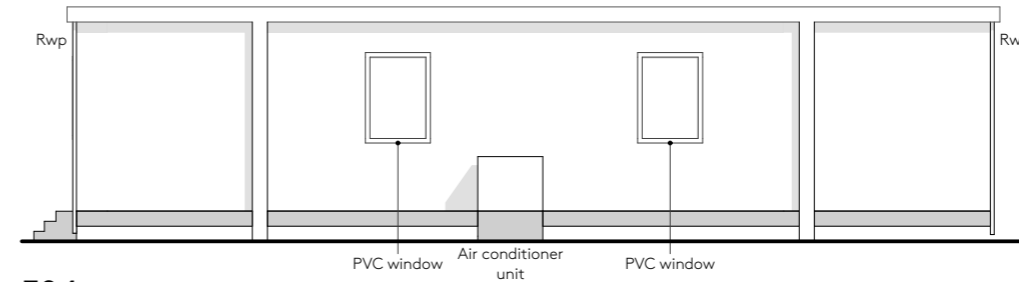

E04

NOTE

DO NOT SCALE FROM THIS DRAWING.
DO NOT USE ANY AREAS INDICATED FOR EITHER VALUATION, PURCHASE SALE OR ANY OTHER FORM OF LEGALLY BINDING CONTRACT.


DO NOT REPRODUCE ANY PART OF THIS DRAWING WITHOUT PRIOR WRITTEN CONSENT. THIS DRAWING REMAINS THE COPYRIGHT OF ACKROYD LOWRIE LTD.

KEY

- Site boundary
- Existing structure
- Proposed structure



LOCATION

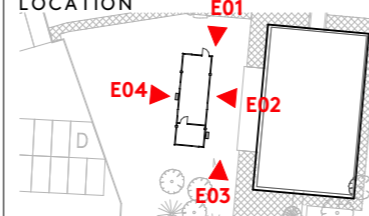

ISSUE

Rev.	Date	Change No.	Change Name
P01	22/01/2024	P01	Planning Application

PROJECT

1173 - Dagger Lane - BPL

CLIENT

Kedrion Biopharma

DRAWING NO.
1173-(17)100C

DRAWING
Elevations - Automation Cabin


REVISION
P01

Drawn **AV**
Checked **AR**


Scale
1:100@A3

Current Stage
Planning

Date
22/01/2024

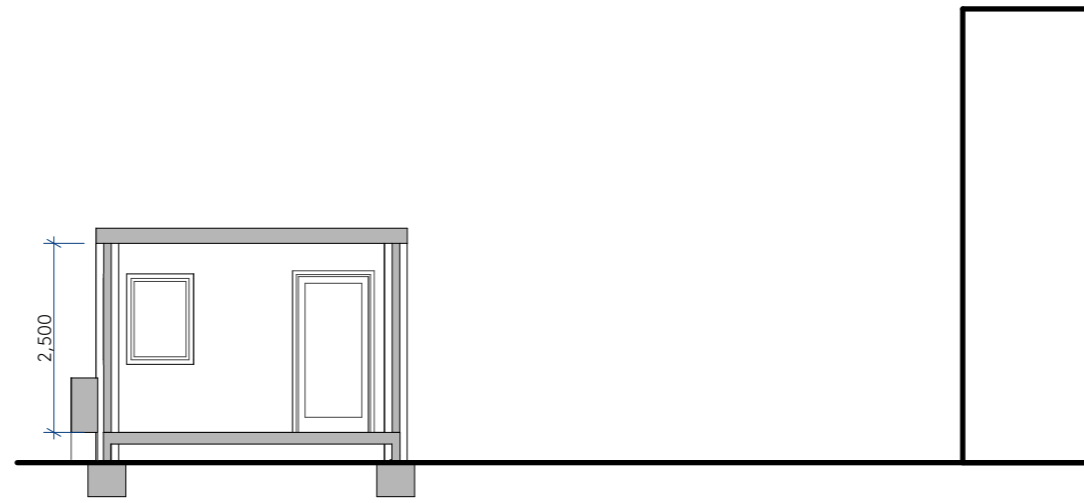

Section AA

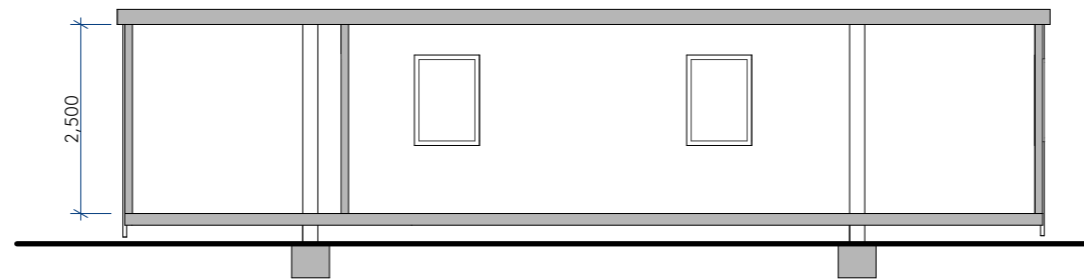

Section BB

NOTE


DO NOT SCALE FROM THIS DRAWING.
DO NOT USE ANY AREAS INDICATED FOR EITHER VALUATION, PURCHASE SALE OR ANY OTHER FORM OF LEGALLY BINDING CONTRACT.
DO NOT REPRODUCE ANY PART OF THIS DRAWING WITHOUT PRIOR WRITTEN CONSENT. THIS DRAWING REMAINS THE COPYRIGHT OF ACKROYD LOWRIE LTD.

KEY

- Site boundary
- Existing structure
- Proposed structure



LOCATION

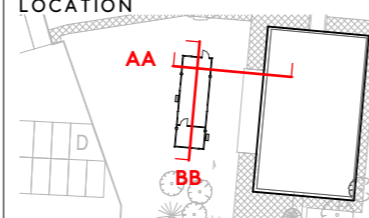

ISSUE

Rev.	Date	Change No.	Change Name
P01	22/01/2024	P01	Planning Application

PROJECT

1173 - Dagger Lane - BPL

CLIENT

Kedrion Biopharma

DRAWING NO.
1173-(18)100C

DRAWING
Section - Automation Cabin

REVISION
P01

Drawn
AV

Checked
AR

Scale
1:100@A3

Current Stage
Planning

Date
22/01/2024