



Proposed dismantlings and Removals West Elevation

Scale 1:100 on A1

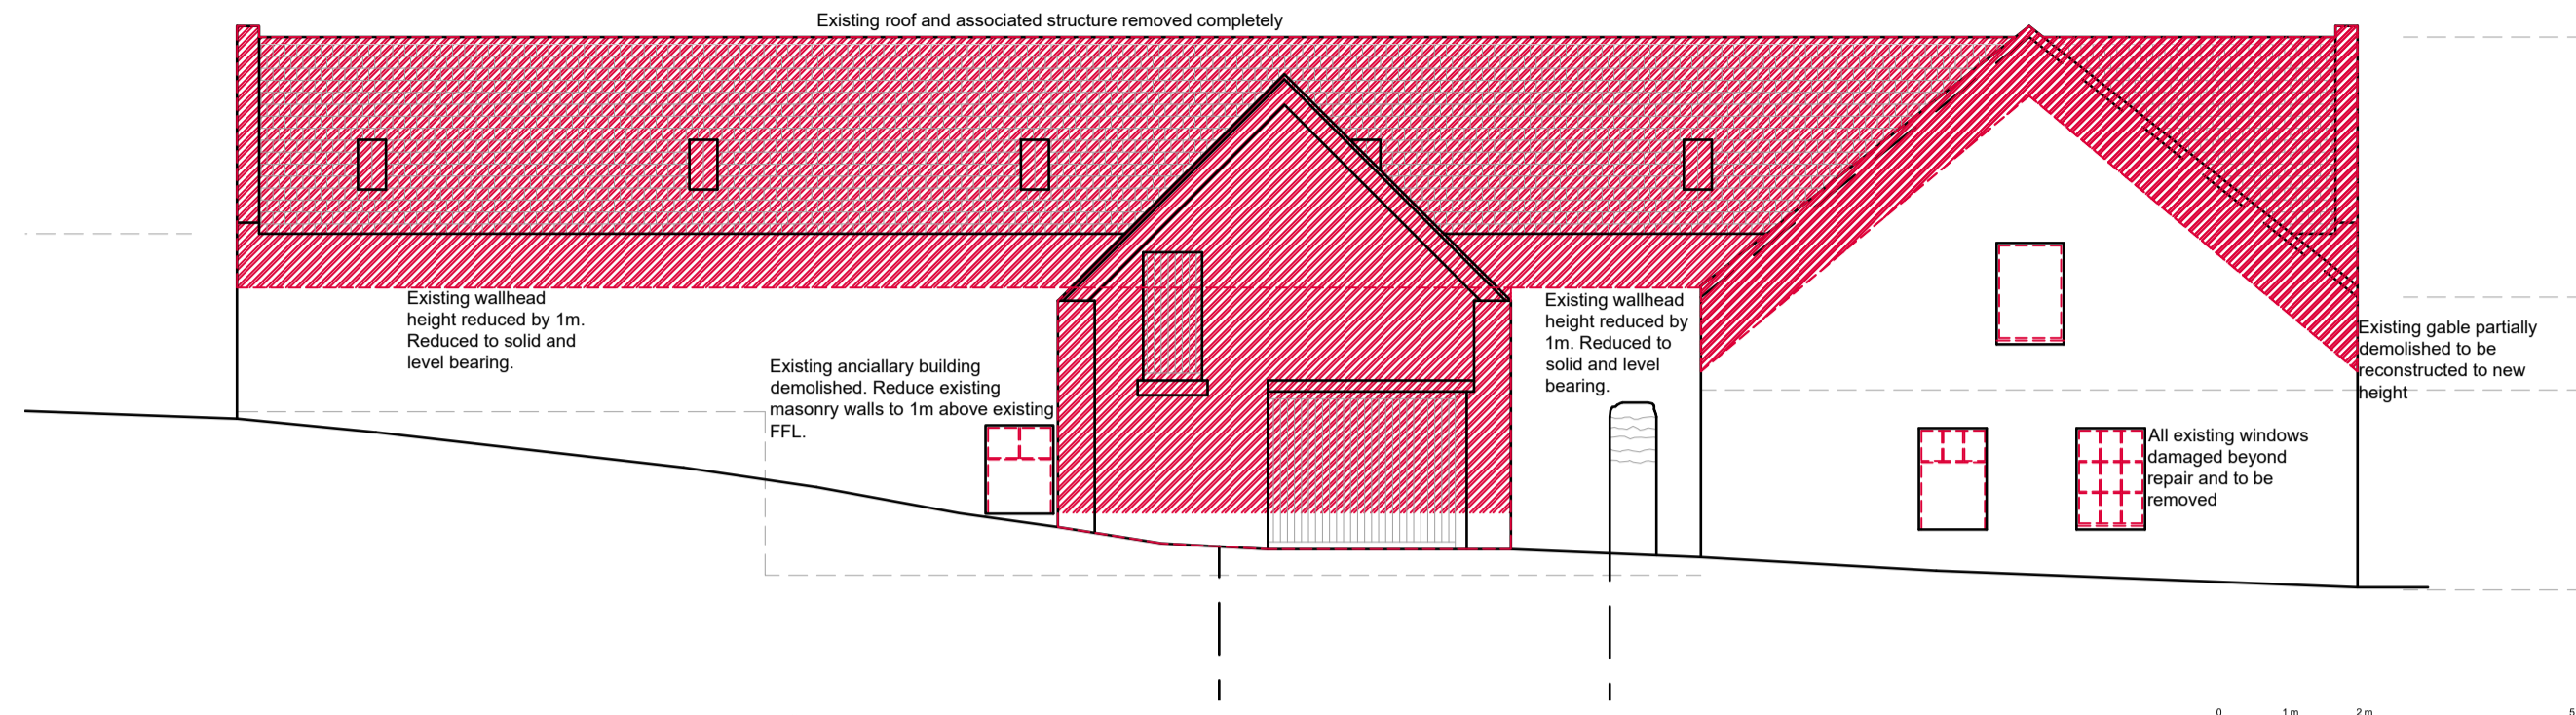


Proposed dismantlings and Removals South Elevation

Scale 1:100 on A1

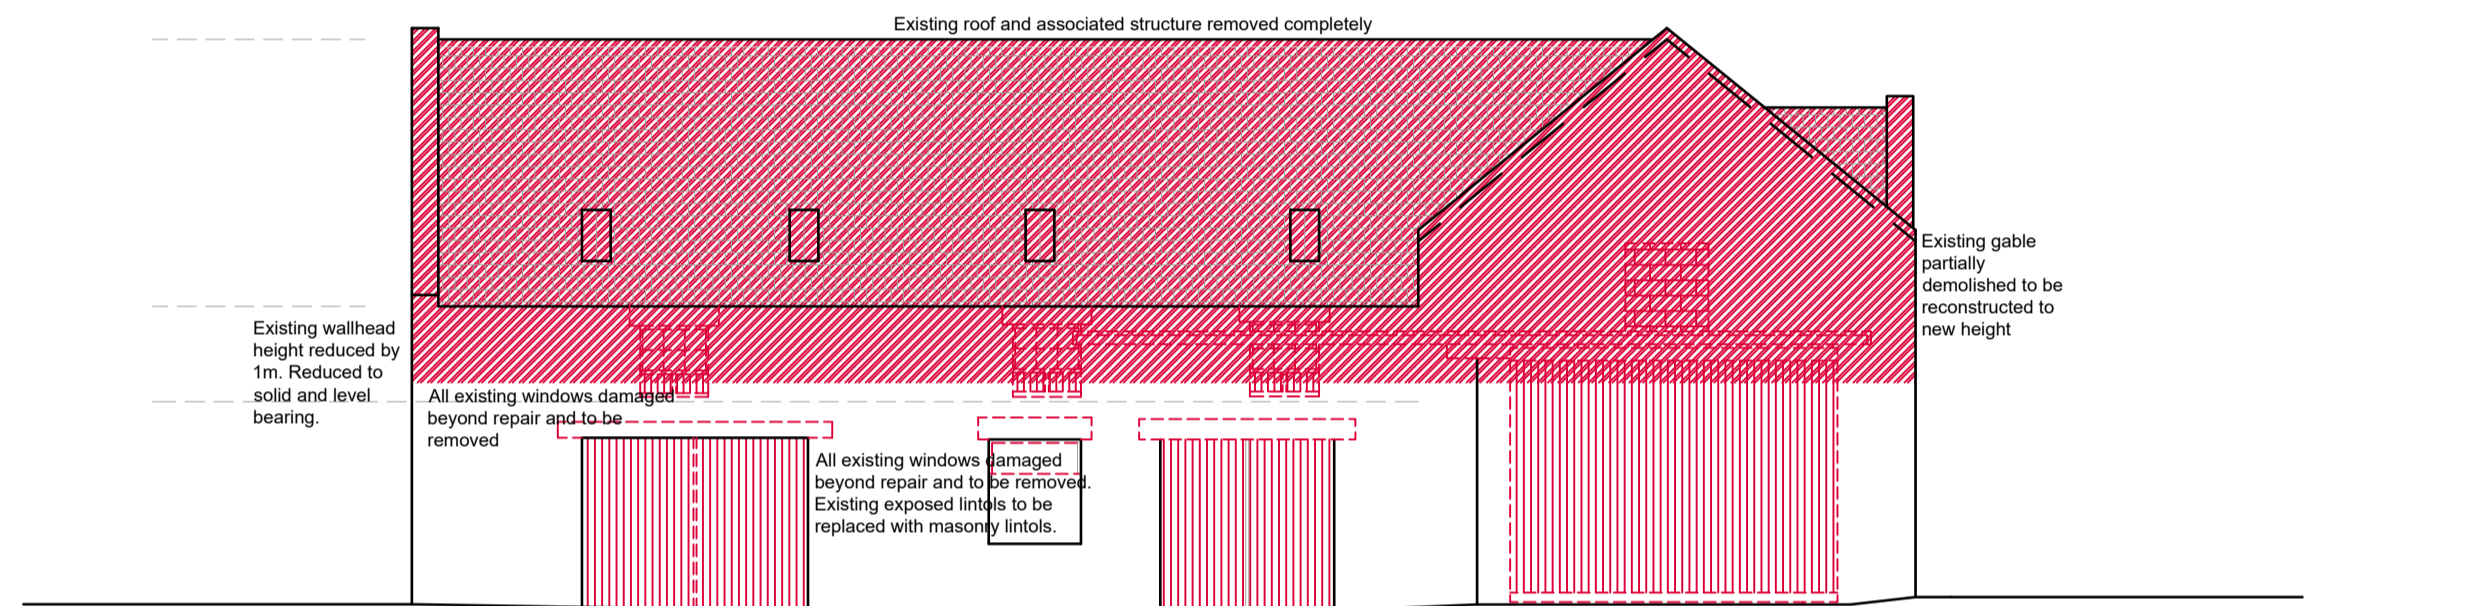


Proposed dismantlings and Removals East Elevation

Scale 1:100 on A1

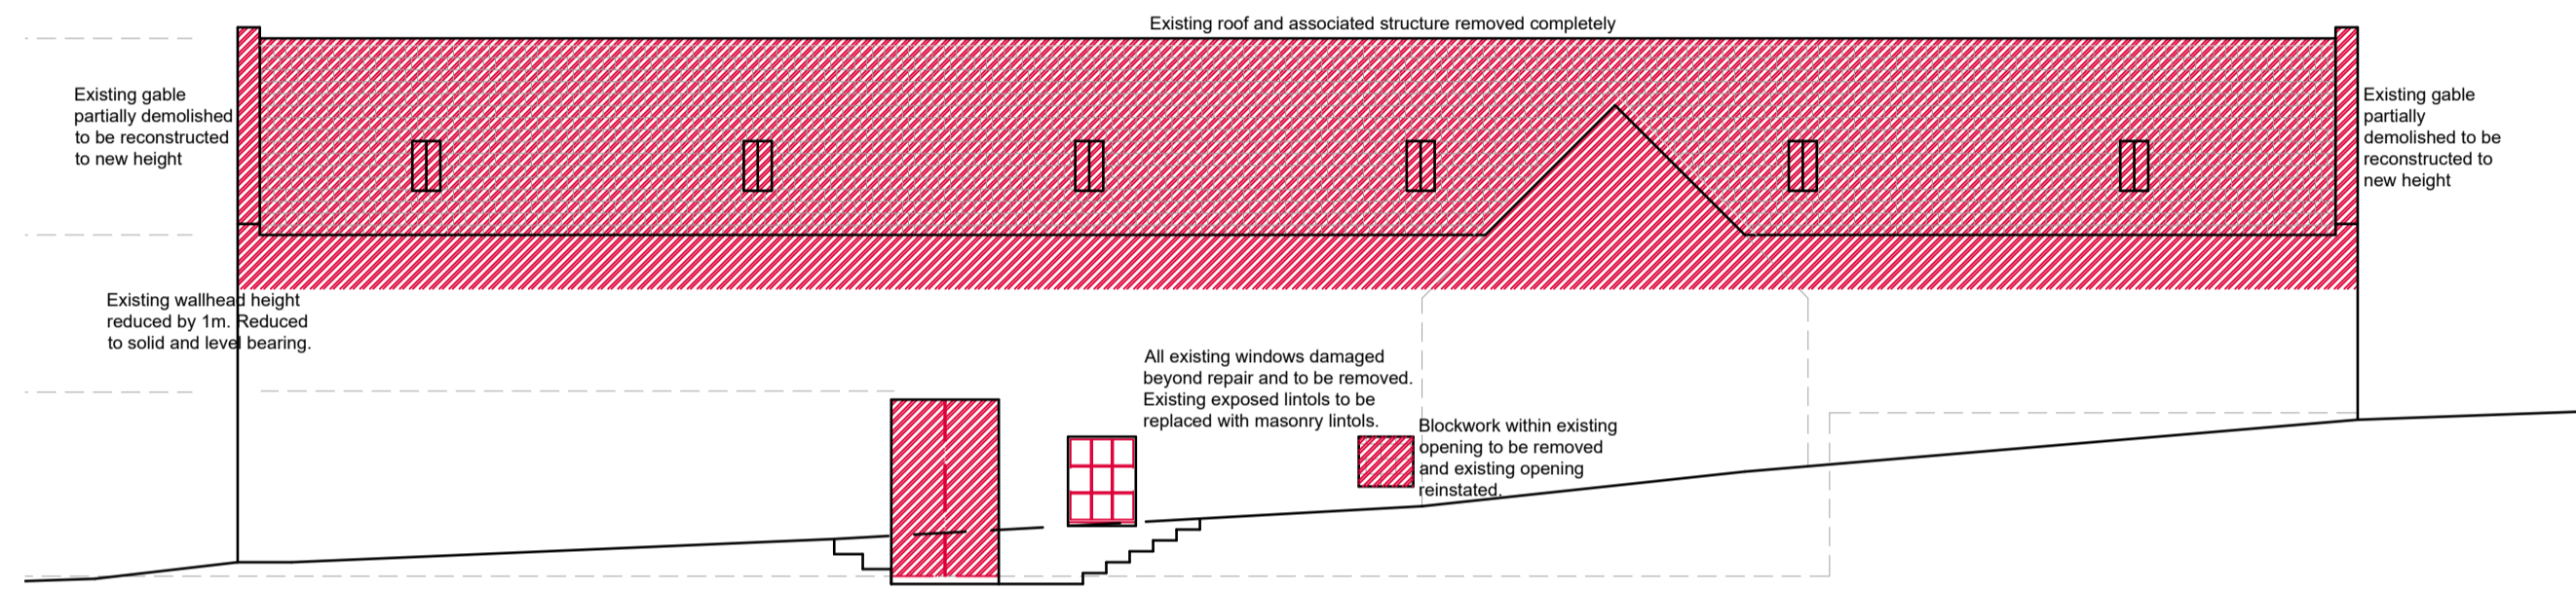


Proposed dismantlings and Removals North Elevation

Scale 1:100 on A1

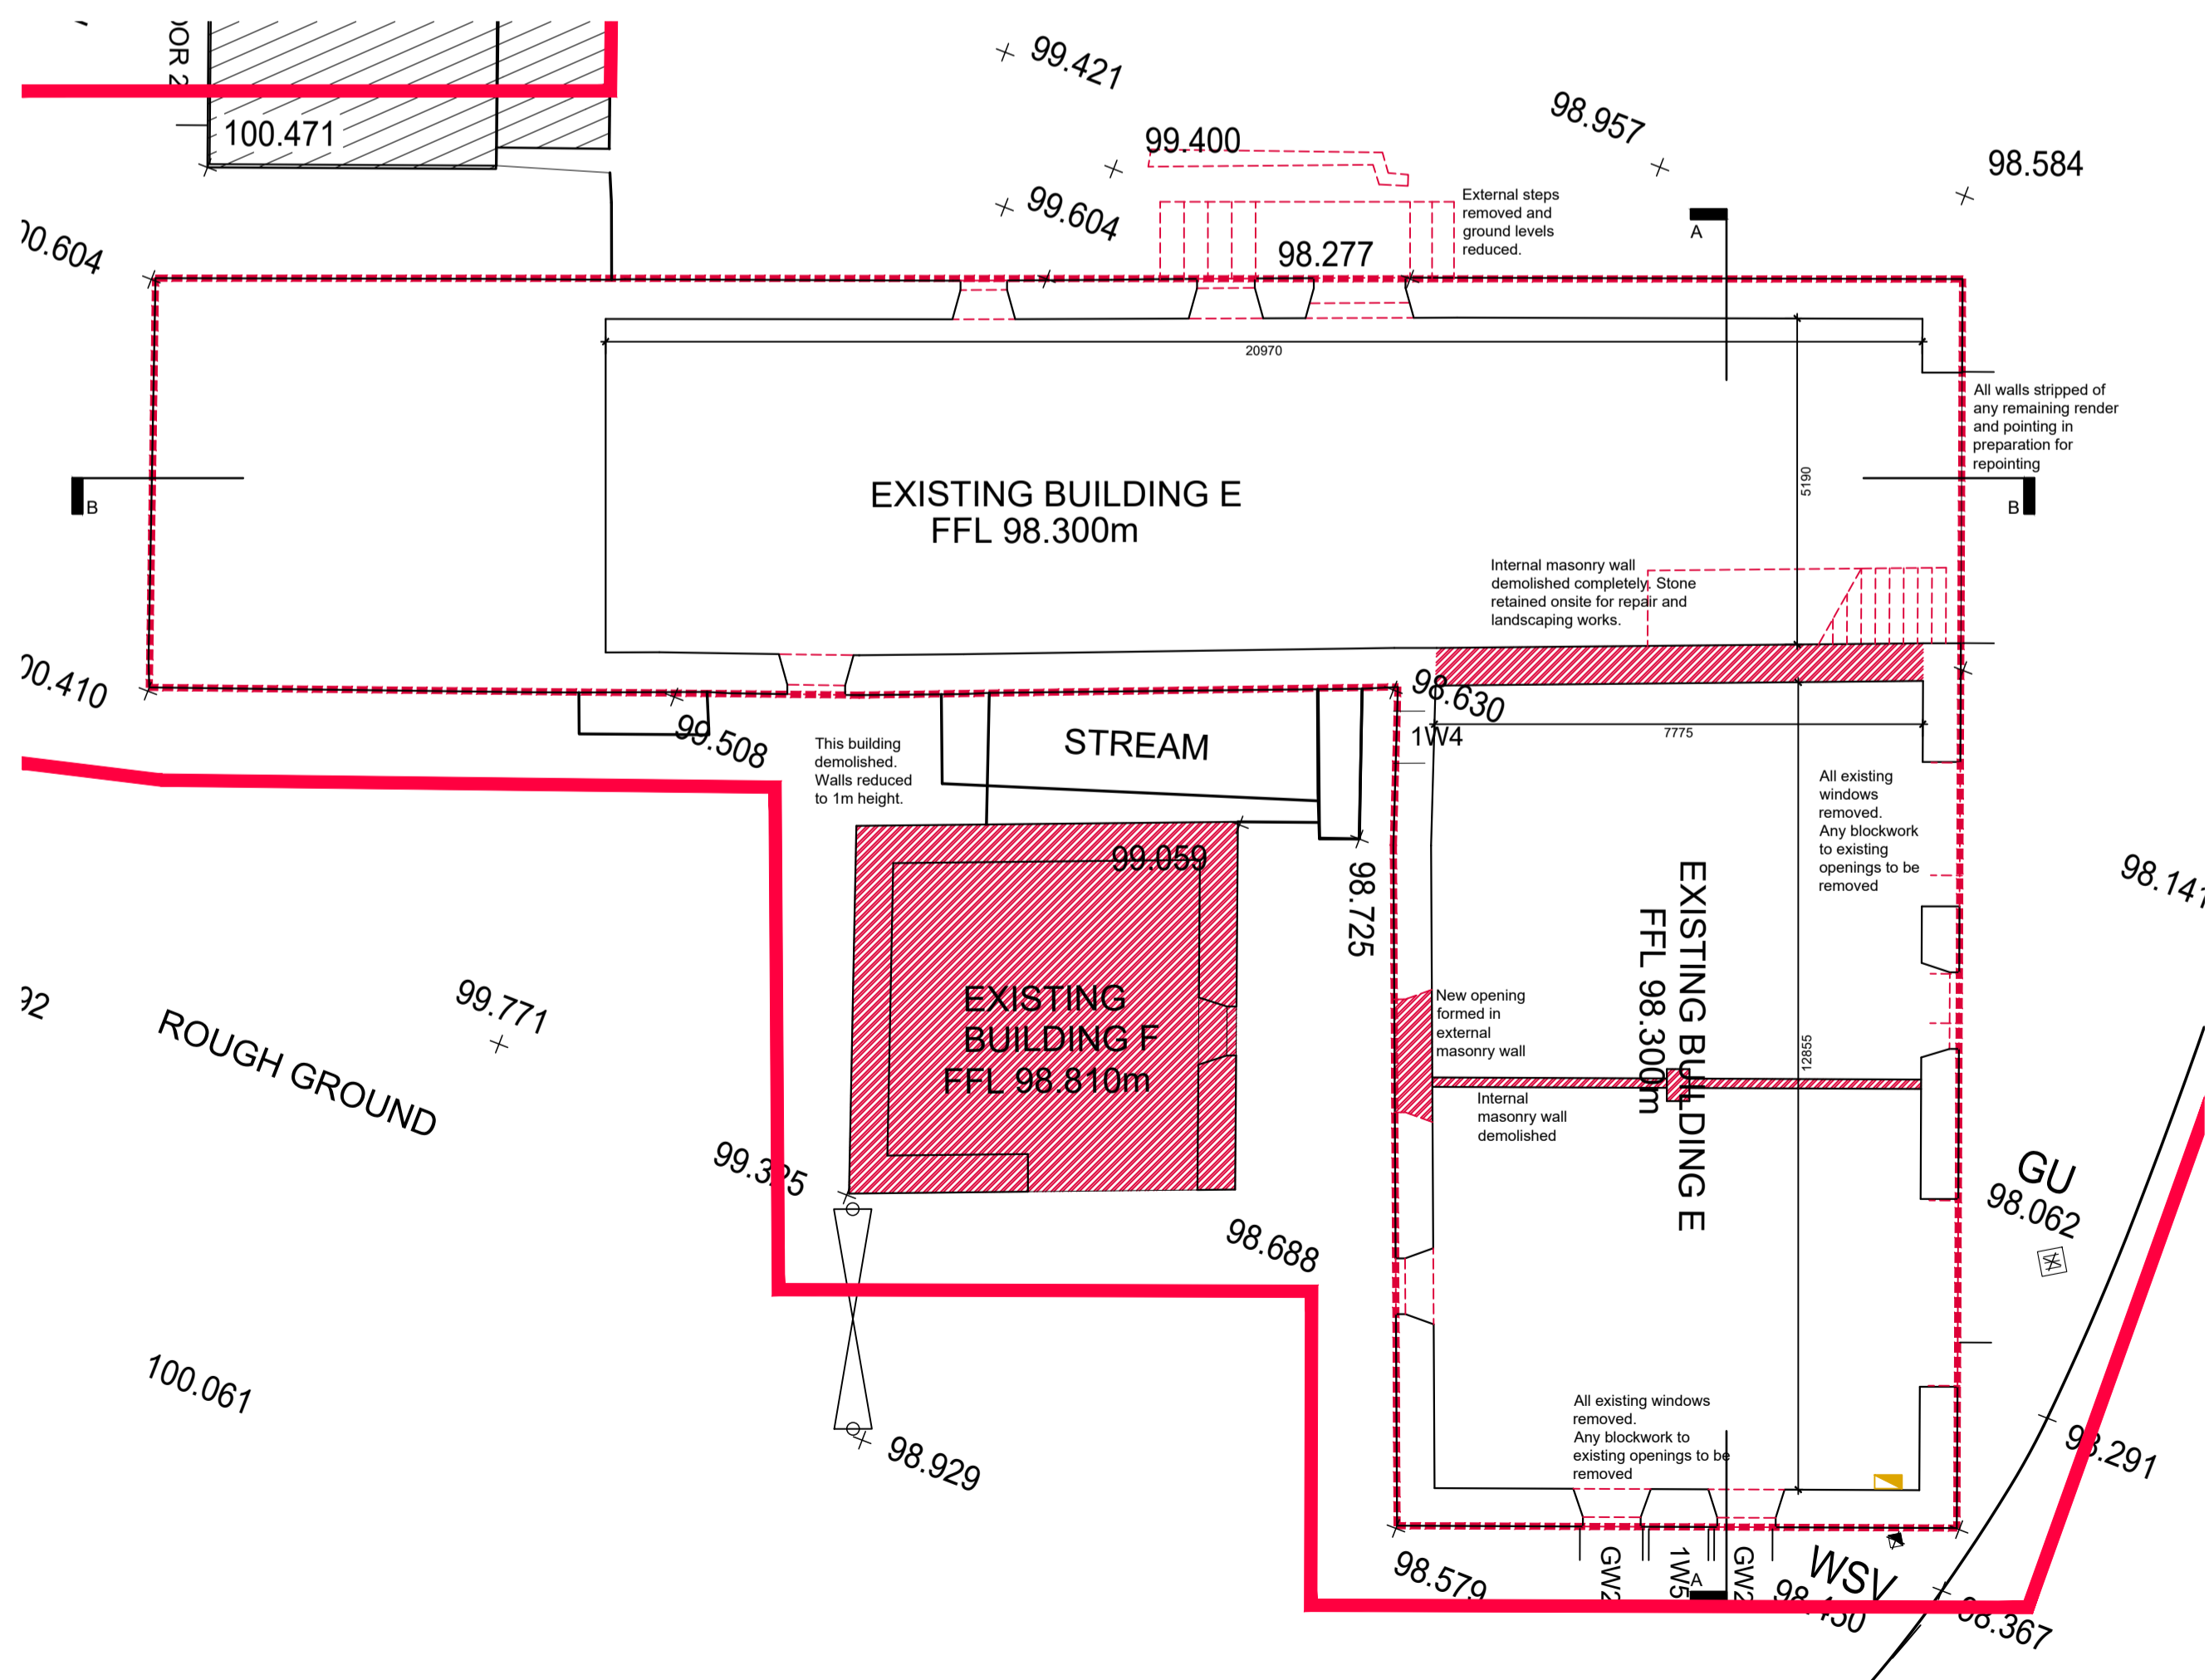

Proposed dismantlings and Removals Ground Floor

Scale 1:100 on A1

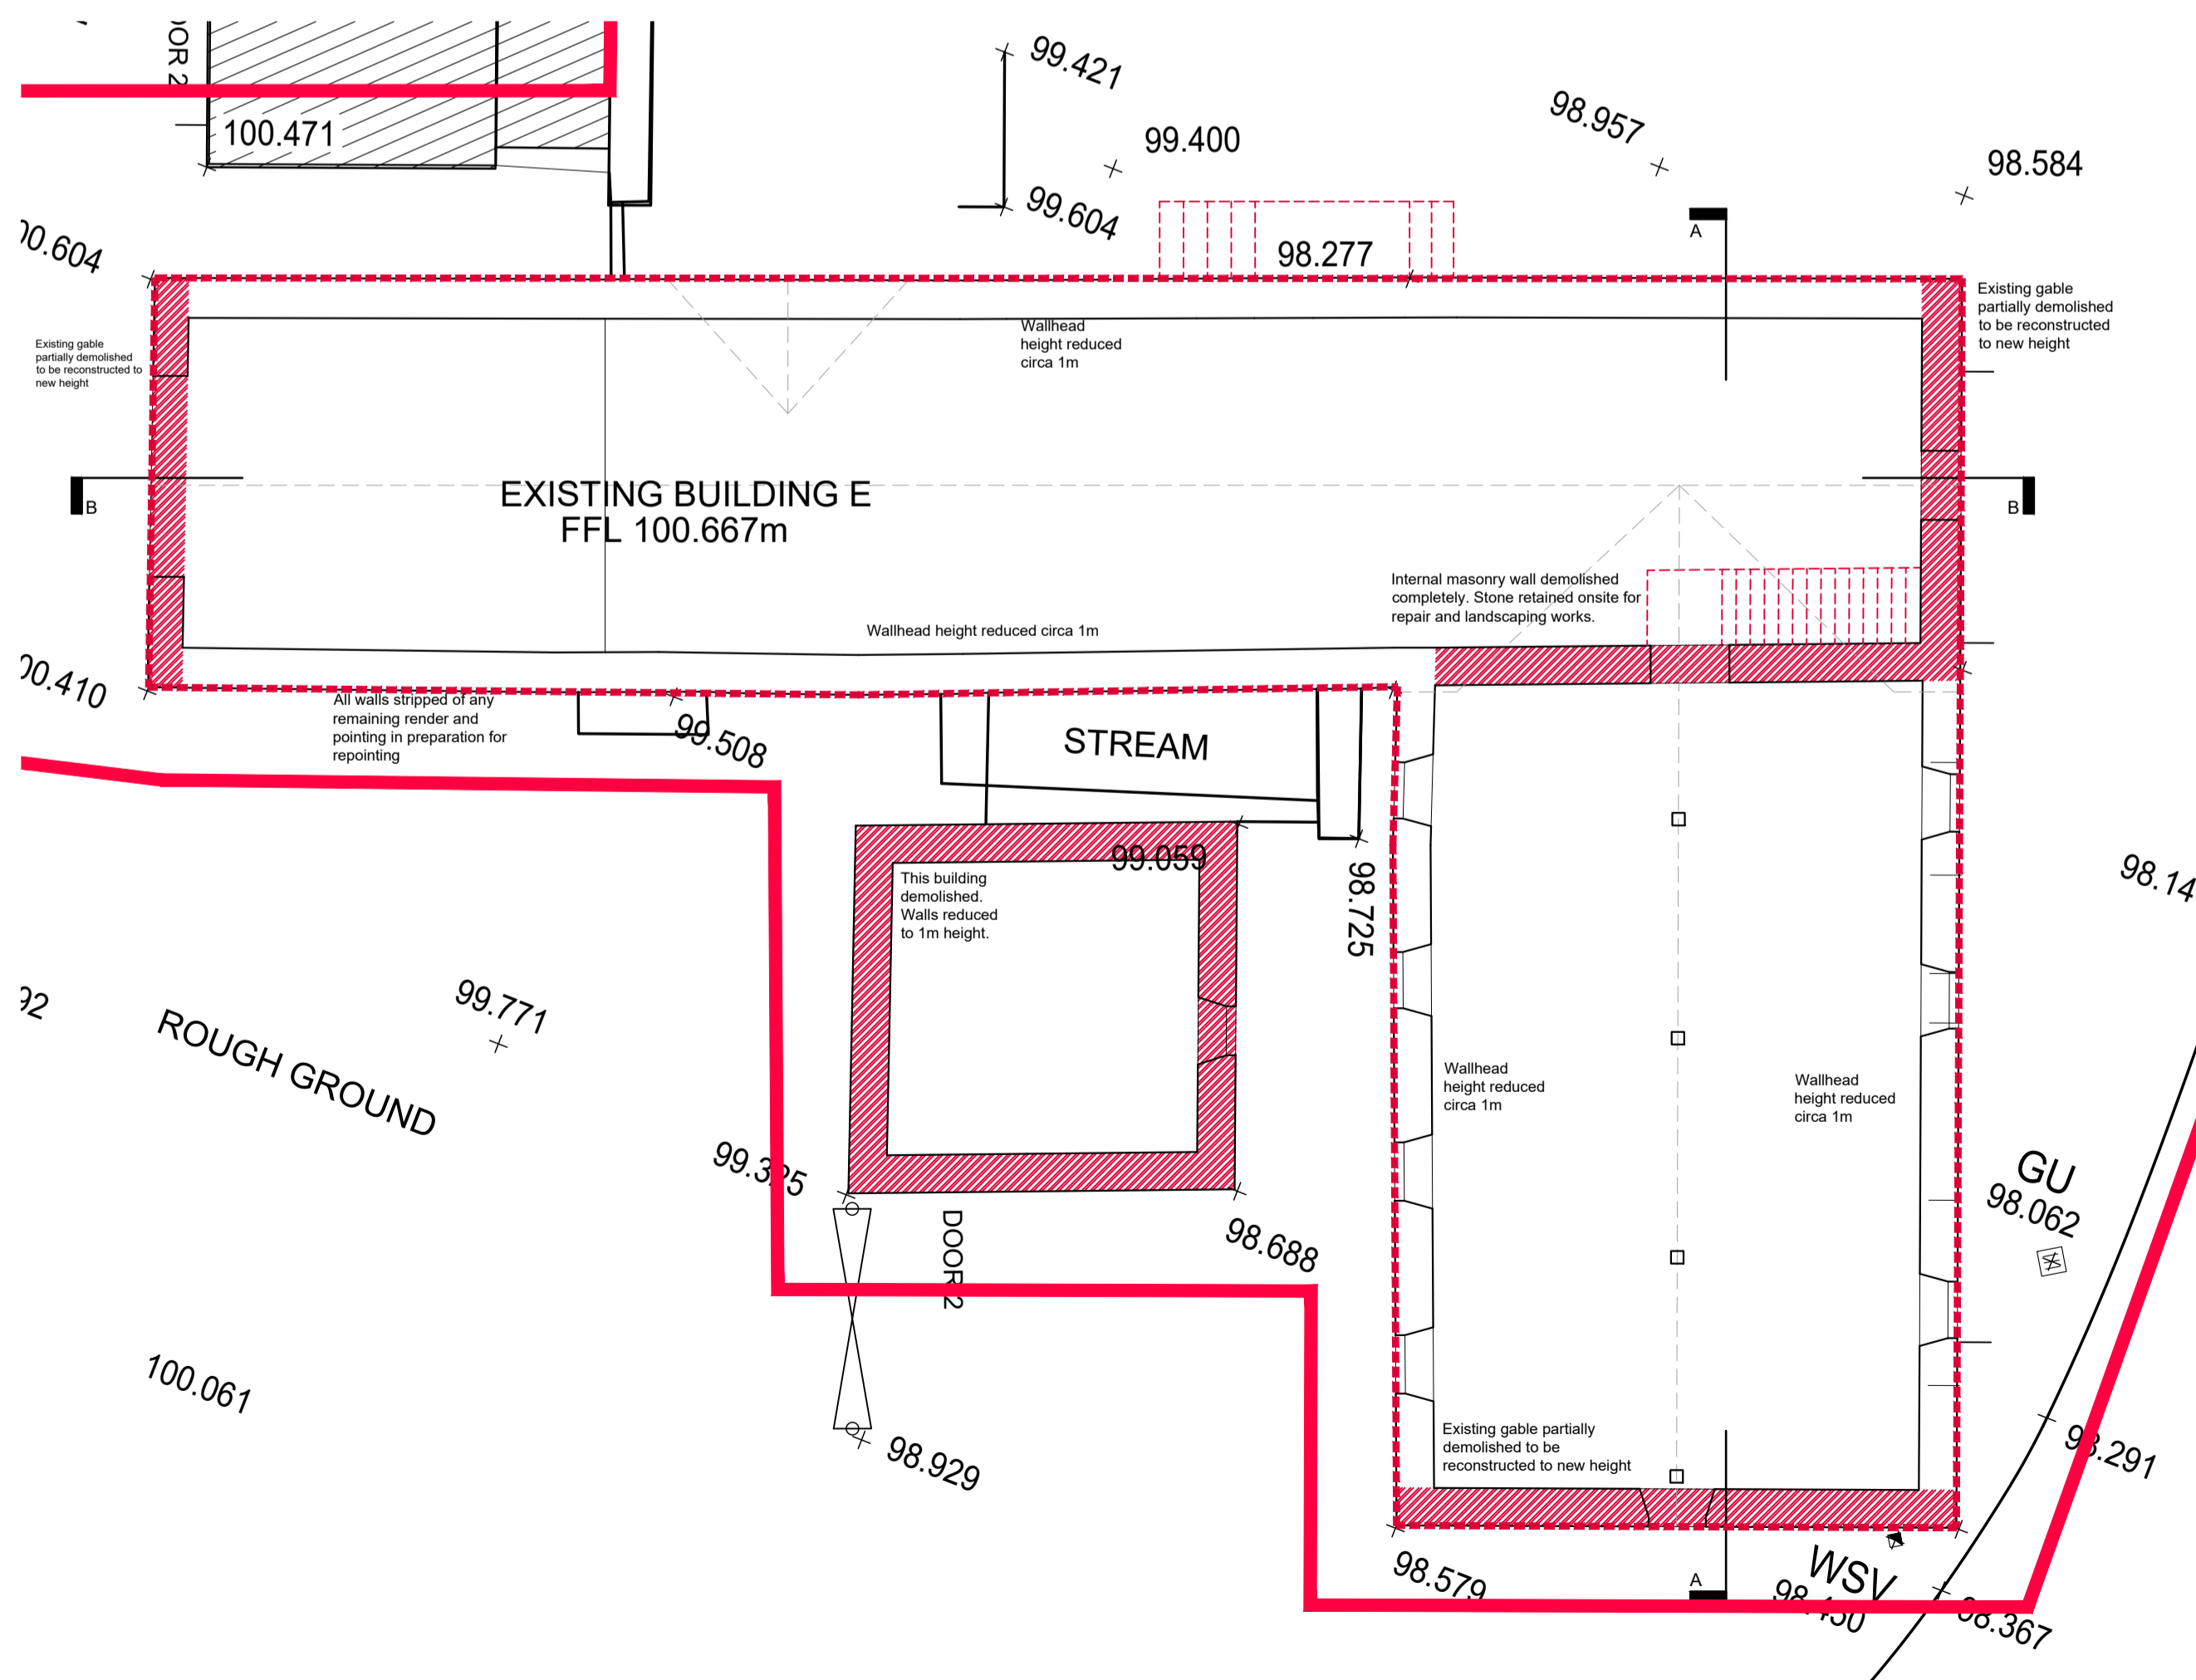

Proposed dismantlings and Removals Upper Floor

Scale 1:100 on A1

Rev	Description	Date
<h1>etch</h1>		
App:	Mr David Pethick	
Project:	Minmore Mill, Minmore, Glenlivet, AB37 9DB	
Title:	PROPOSED DOWNTAKINGS AND REMOVALS	
DWG no:	0216-P-000	Rev: -
Scale:	1:100 @ A1	Date: 21.11.23
16 Kirk Crescent South, Aberdeen, AB15 9RR Tel: 07709 289 703 Web: www.etcharchitects.co.uk		
COPYRIGHT of etch architects. This drawing must not be scaled and any discrepancies should be brought to the attention of the architect immediately.		