

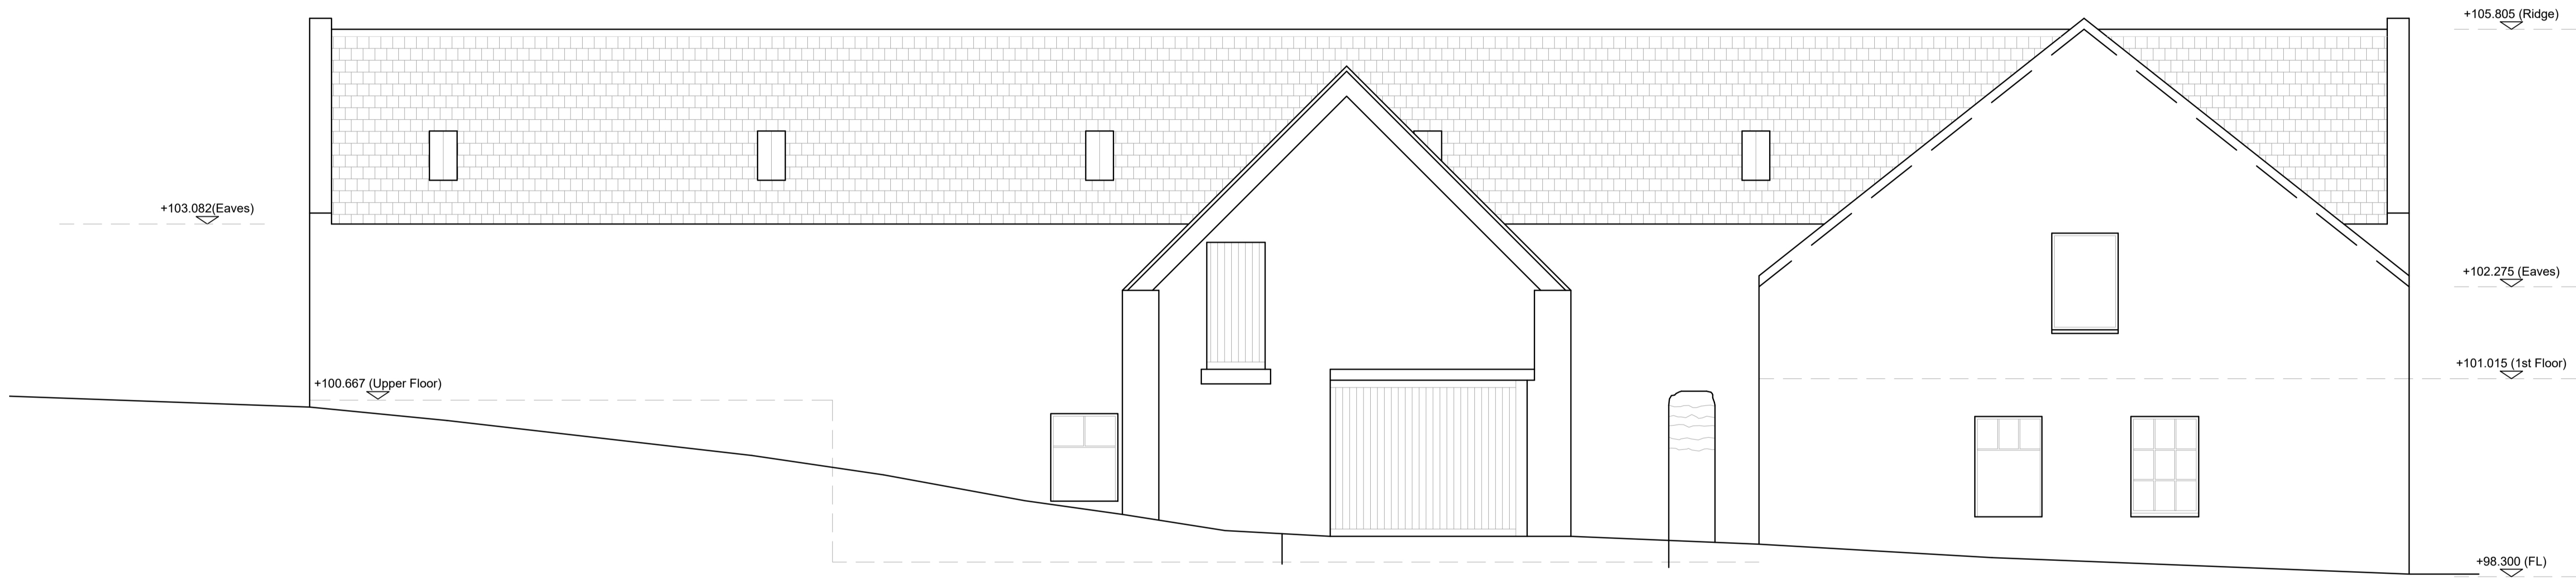



Existing North Elevation

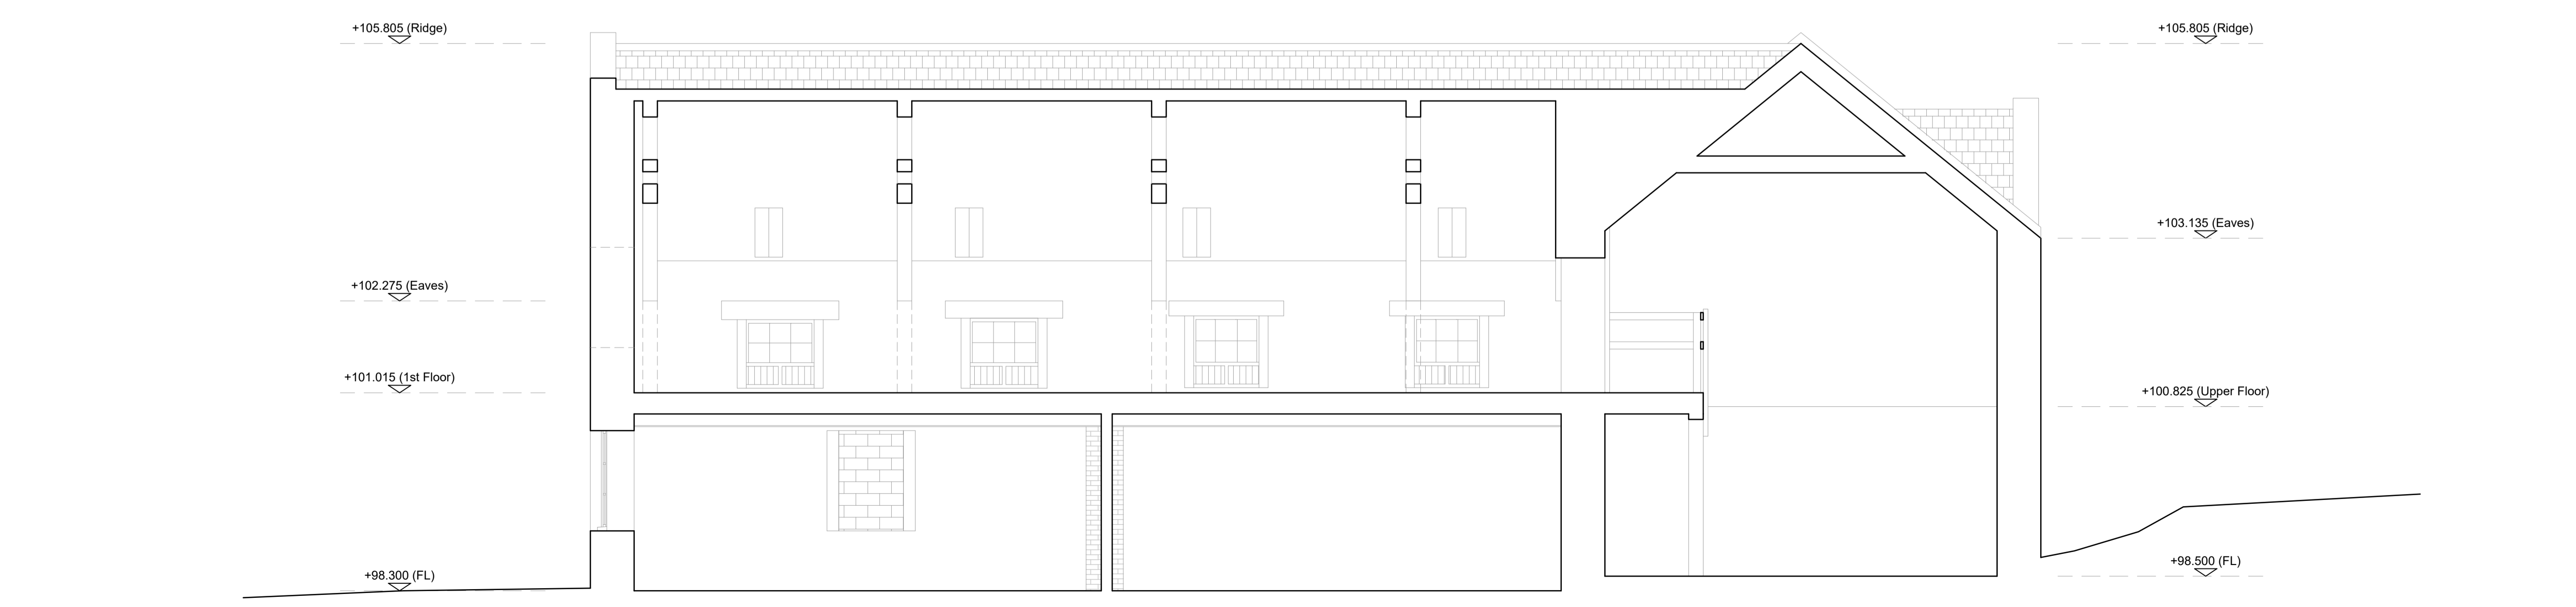

Existing South Elevation

 

Existing Section AA

 

Rev	Description	Date
-----	-------------	------

etch

App: Mr David Pethick

Project: Minmore Mill, Minmore, Glenlivet, AB37 9DB

Title: EXISTING ELEVATIONS AND SECTIONS 01

DWG no: 0216-EX-003 **Rev:** -

Scale: 1:50 @ A1 **Date:** 15.03.23

16 Kirk Crescent South, Aberdeen, AB15 9RR
 Tel: 07709 289 703 Web: www.etcharchitects.co.uk

COPYRIGHT of etch architects. This drawing must not be scaled and any discrepancies should be brought to the attention of the architect immediately.