

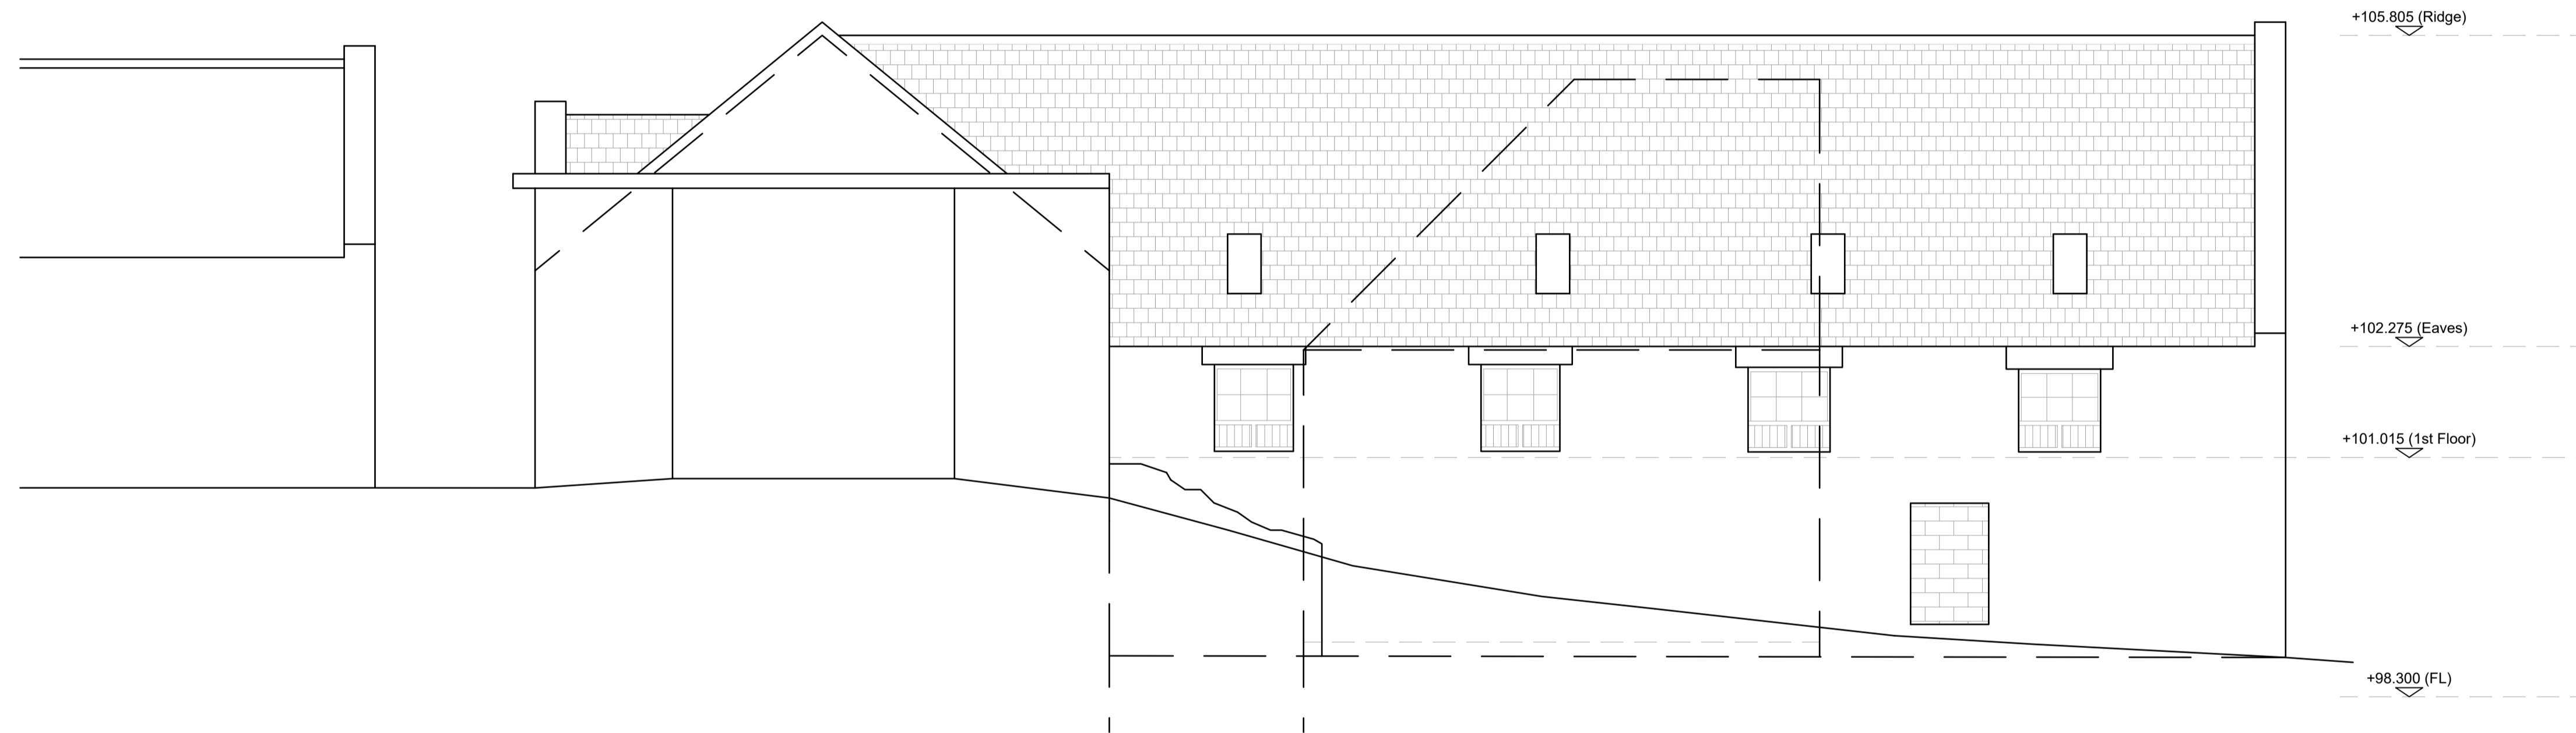



Existing East Elevation

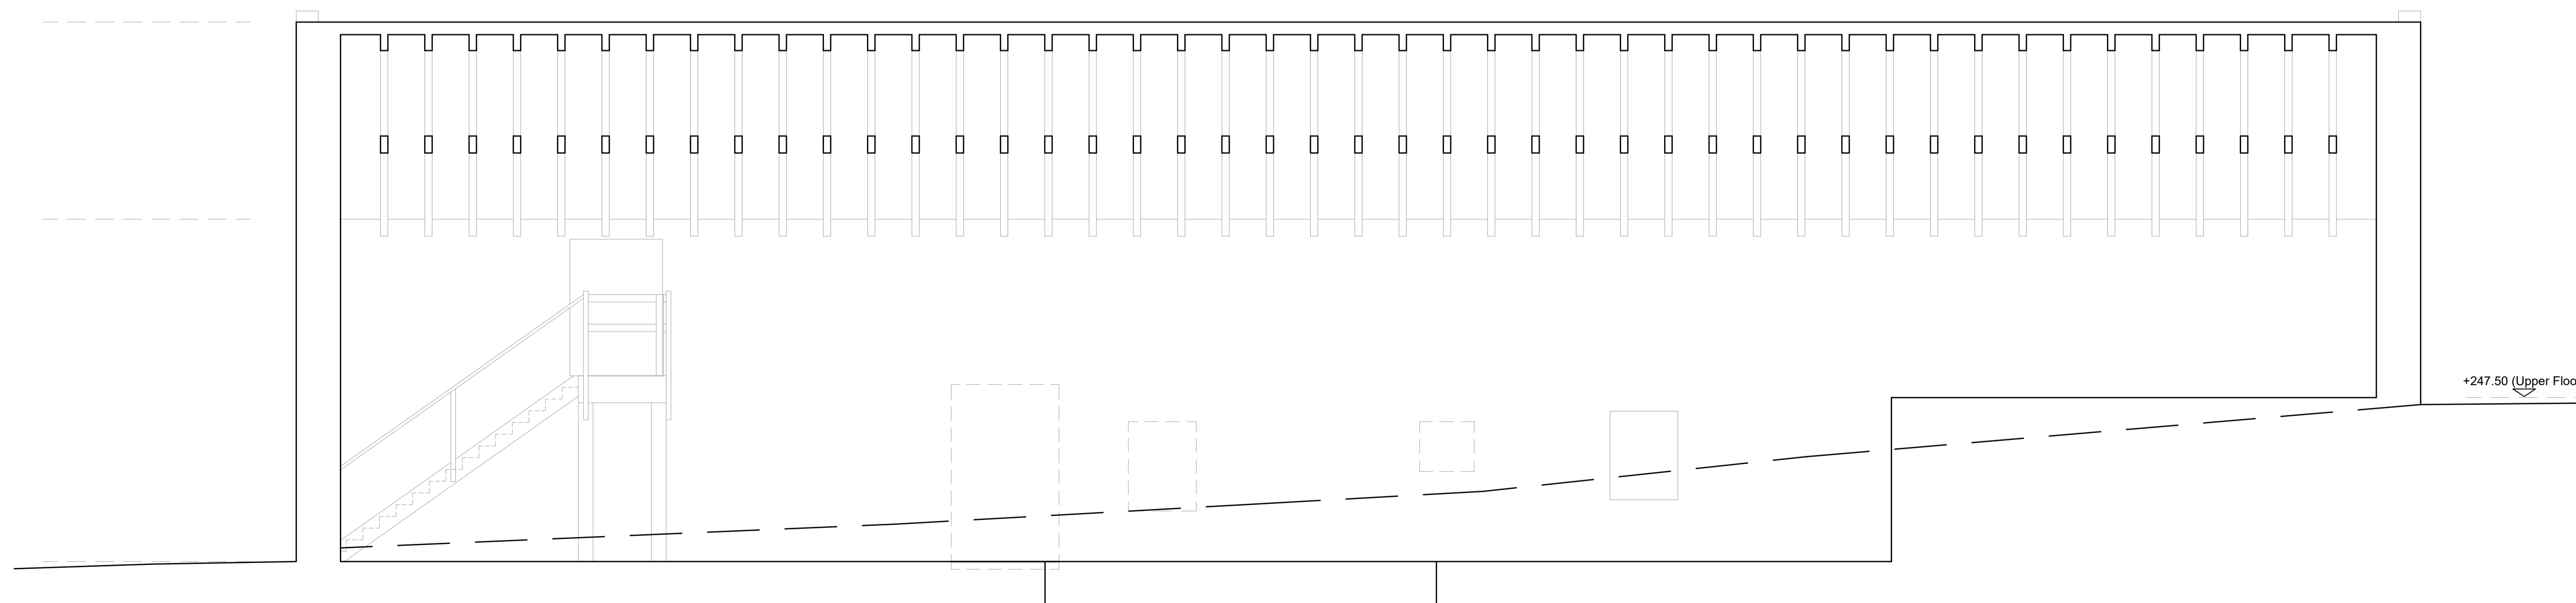

Existing West Elevation

 

Existing Section BB

 

Rev	Description	Date
<h1>etch</h1>		
App:	Mr David Pethick	
Project:	Minmore Mill, Minmore, Glenlivet, AB37 9DB	
Title:	EXISTING ELEVATIONS AND SECTIONS 01	
DWG no:	0216-EX-003	Rev: -
Scale:	1:50 @ A1	Date: 15.03.23
<small>16 Kirk Crescent South, Aberdeen, AB15 9RR Tel: 07709 289 703 Web: www.etcharchitects.co.uk COPYRIGHT of etch architects. This drawing must not be scaled and any discrepancies should be brought to the attention of the architect immediately.</small>		