



Proposed North Elevation

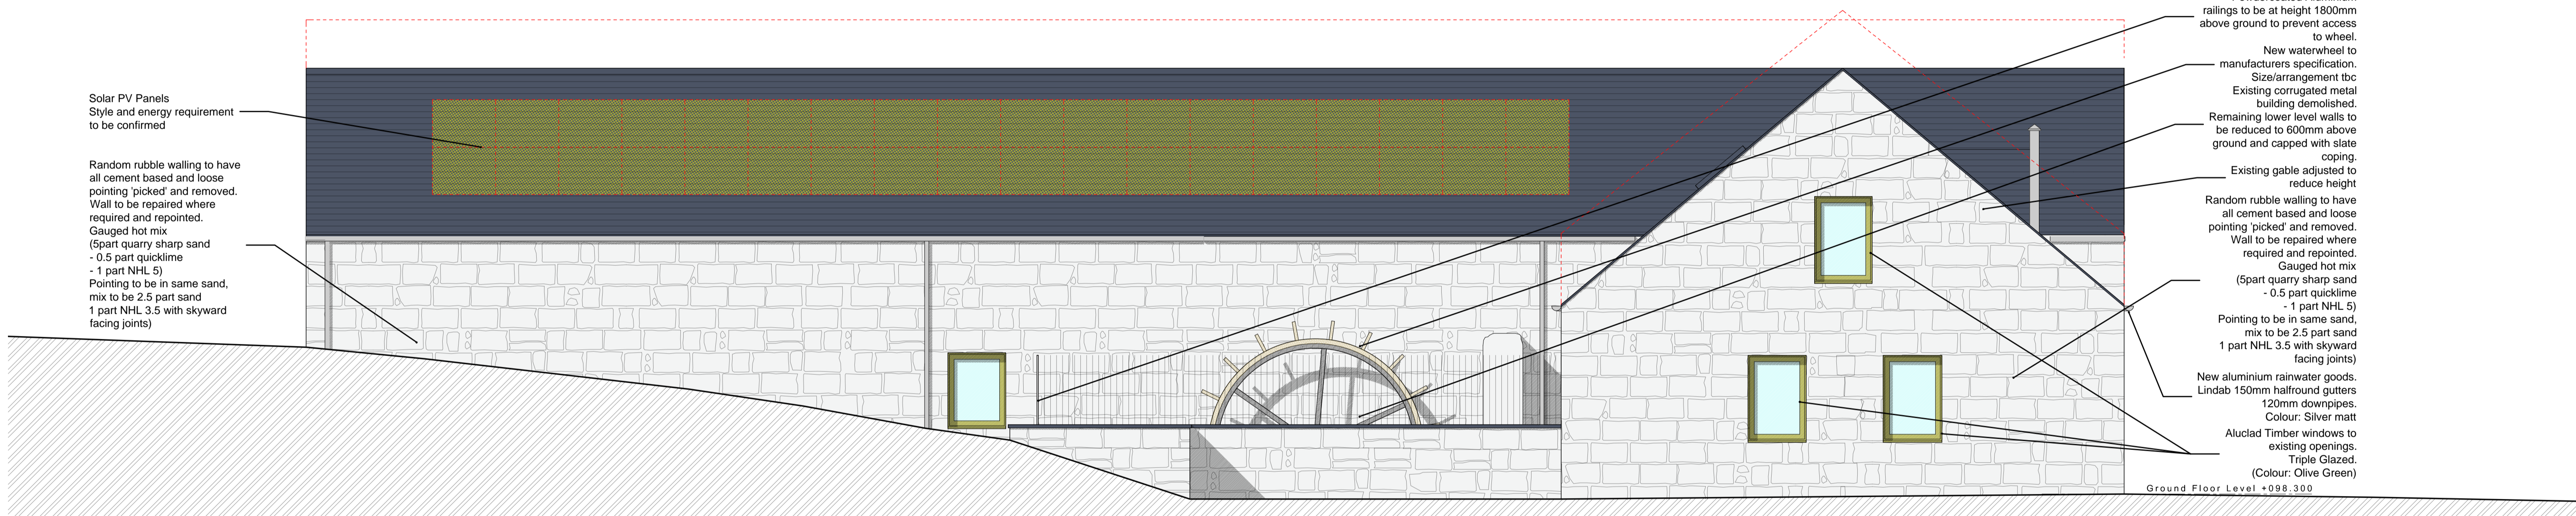

Proposed South Elevation

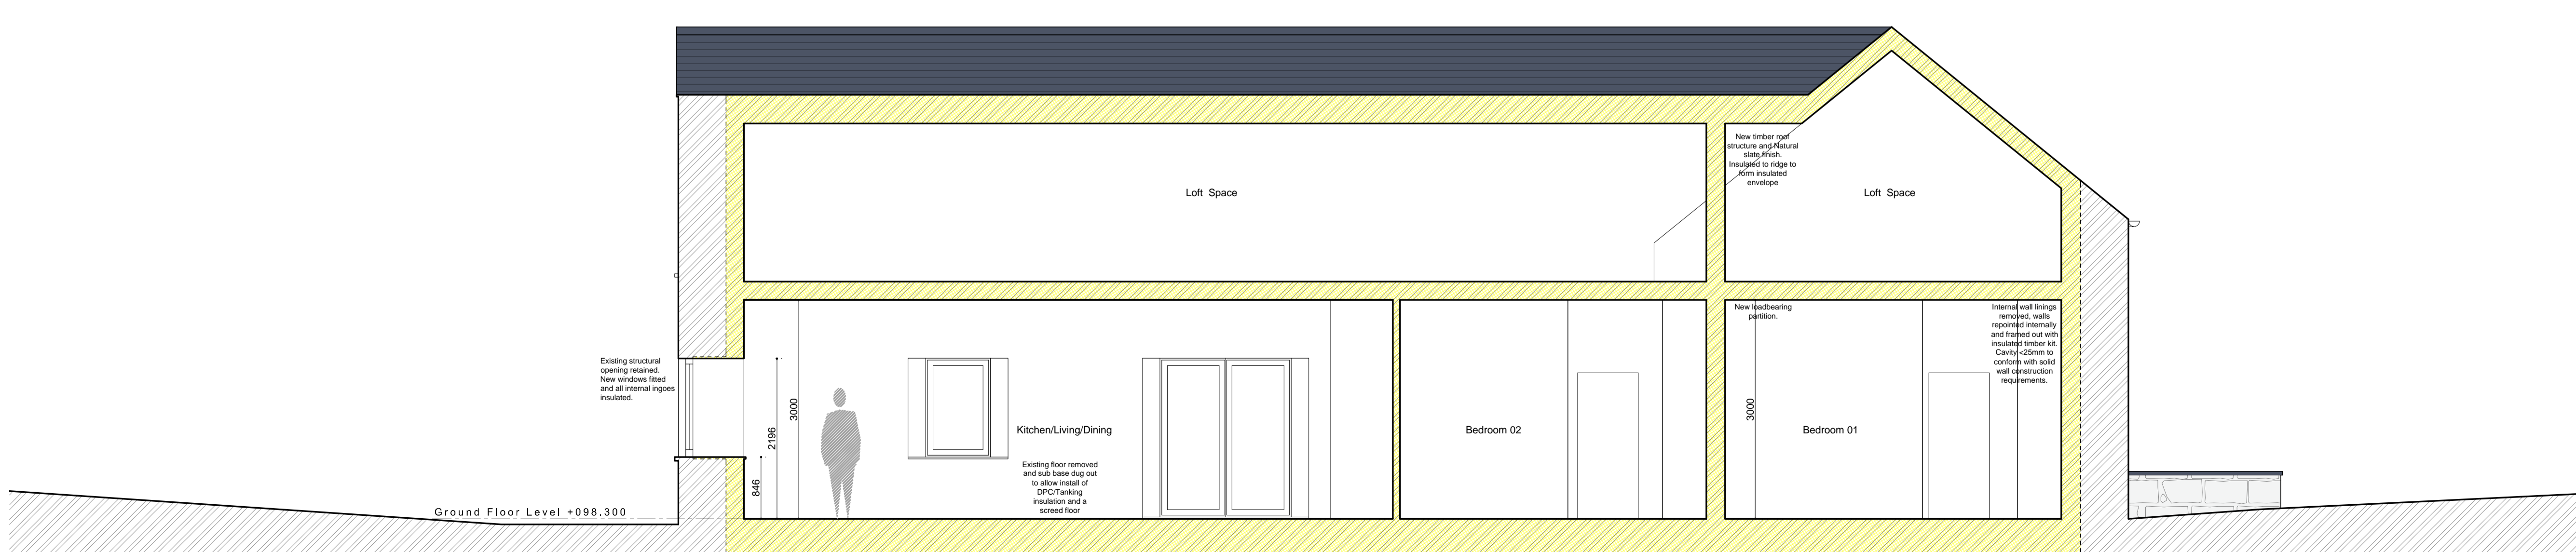

Proposed Section AA

Rev	Description	Date
<h1>etch</h1>		
App: Mr David Pethick		
Project: Minmore Mill, Minmore, Glenlivet, AB37 9DB		
Title: PROPOSED ELEVATIONS AND SECTIONS 01		
DWG no: 0216-P-004 Rev: -		
Scale: 1:50 @ A1 Date: 21.11.23		
16 Kirk Crescent South, Aberdeen, AB15 9RR Tel: 07709 289 703 Web: www.etcharchitects.co.uk		
COPYRIGHT of etch architects. This drawing must not be scaled and any discrepancies should be brought to the attention of the architect immediately.		