



Proposed Front Elevation

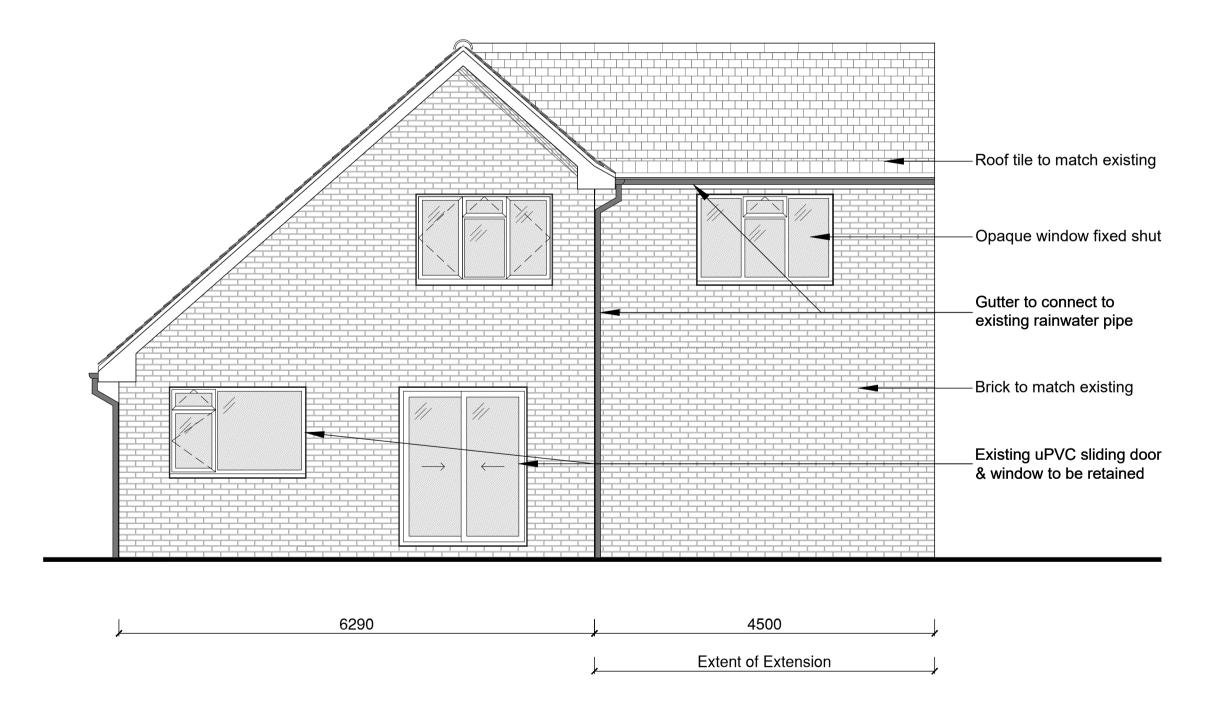

Proposed Rear Elevation



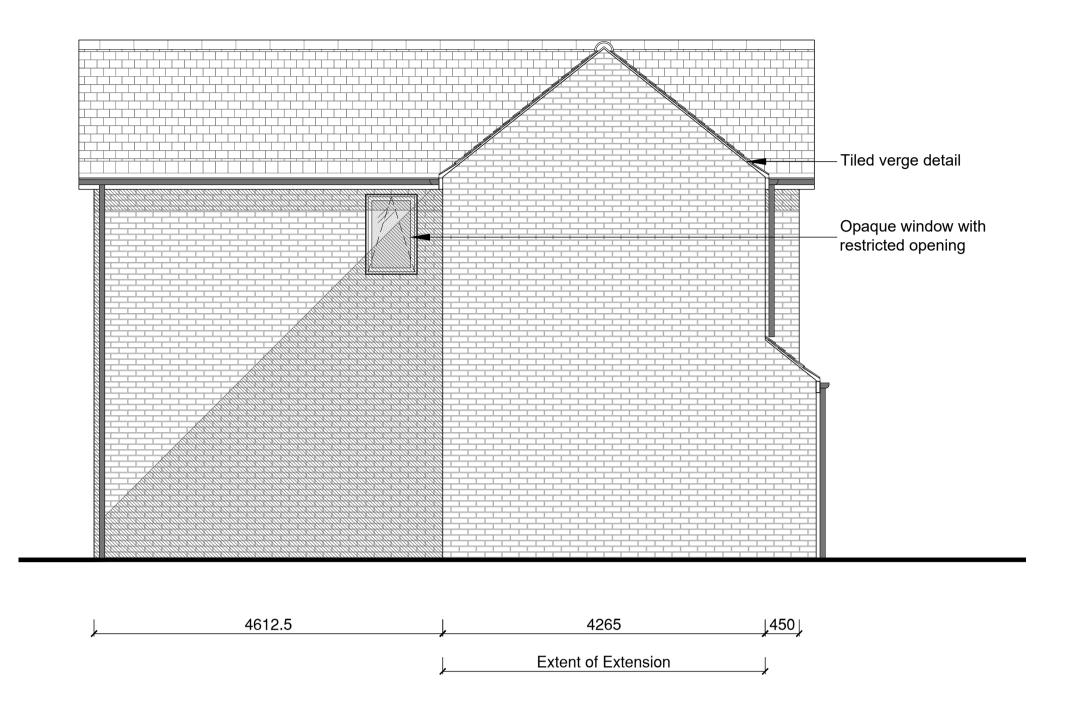

Proposed Side Elevation

Materials Specification:

External Walls: Brick to match existing

Roof Tiles: Tiles to match existing

Windows: White uPVC

Fascias/Soffits: White uPVC

Rainwater Goods: Black uPVC

Planning Issue

Lee Spry

Mobile: 07500 ******

Email: leespry@******.com

Project: 15A Heath Road, Bexley Title: Proposed Elevations

Drg no: 001-P-005 rev A

Scale: 1:50 @ A1

Date: January 2024