

- General Notes:**
- Scale this drawing according to the scale bar.
  - All dimensions are in millimeters unless otherwise stated.
  - Drawing based on survey information by others.
  - Contractors are not to scale dimensions from this drawings.
  - Contractors are to check all dimensions prior to commencement on site and notify the architect of any errors, omissions, or discrepancies.
  - SA Maintenance retain copyright of this drawing. It may not be copied, altered or reproduced in any way without their written authority.

**PRINT SIZE: A3**



**DOMESTIC & COMMERCIAL**  
 07956021110, 07710677979  
 planning@samaintenance.co.uk  
 www.samaintenance.co.uk



Rev	Description	Date

CODE	SUITABILITY DESCRIPTION
STATUS	PURPOSE OF ISSUE


**PROJECT**  
**FIRST FLOOR SIDE EXTENSION & SINGLE STORY OUTBUILDING**

**Project ADDRESS**  
**22 Chester Road, Sidcup, Kent DA15 8SG**

**TITLE**  
**EXISTING ROOF PLAN**



**CLIENT**  
**A K M A      ZOHIR**

DRAWN BY	CHECKED BY	DATE
		19/01/24
SCALE (@ A3)	PROJECT NUMBER	
1:100	SA19-08TH	
DRAWING NUMBER	REV	
SA19-08TH-05	00	

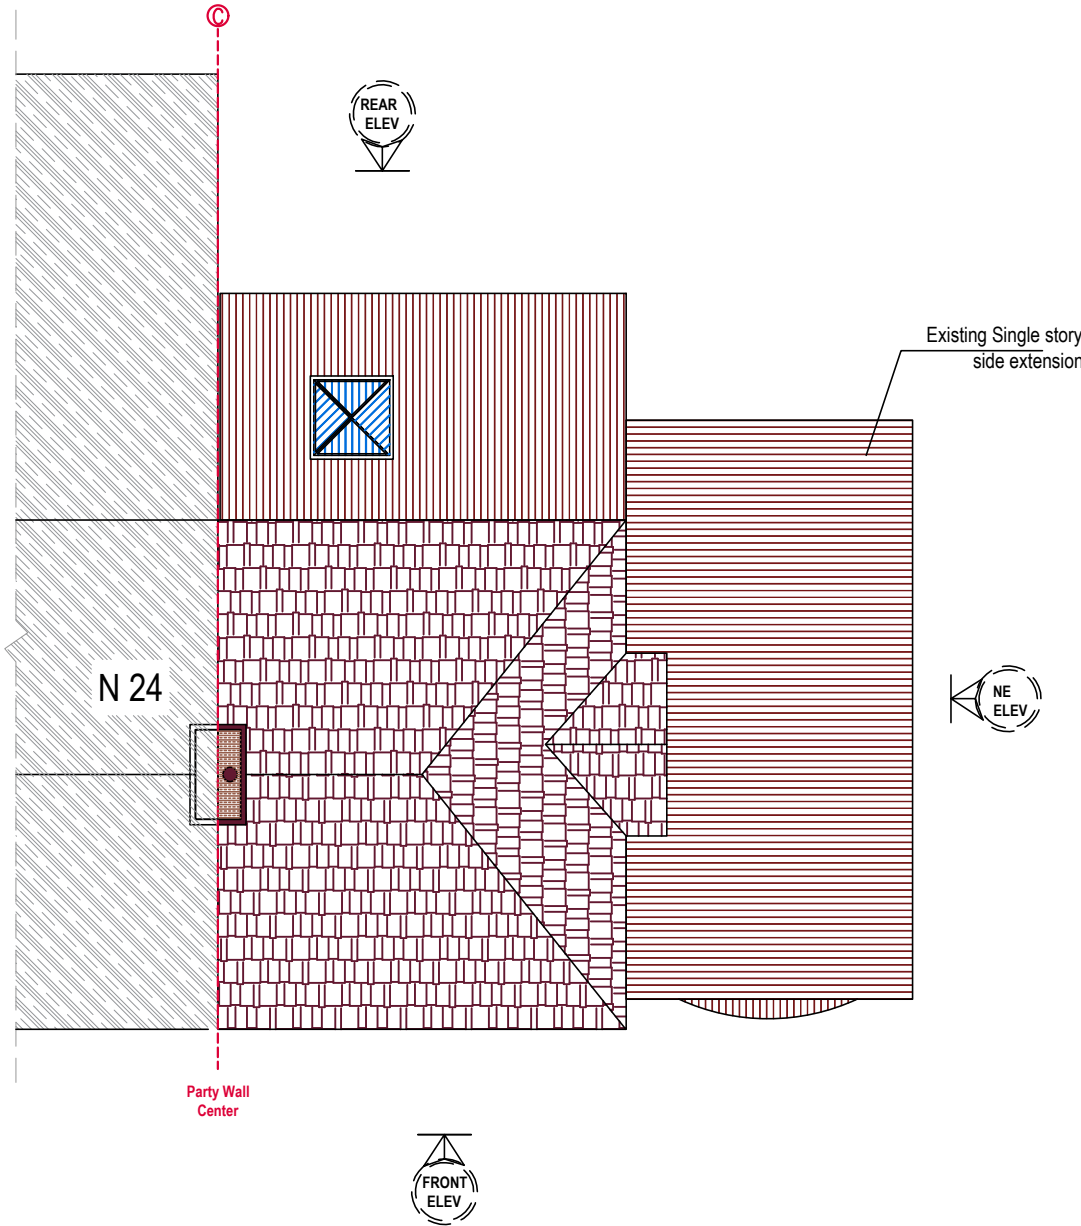

**6 EXISTING ROOF PLAN**

SCALE 1:100 @ A3

 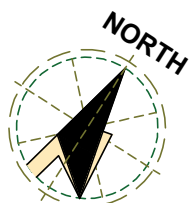

- Existing walls
- Proposed walls
- Party Wall Center
- Neighbors
- Overhead lines