


10 PROPOSED FIRST FLOOR PLAN
SCALE 1:100 @ A3

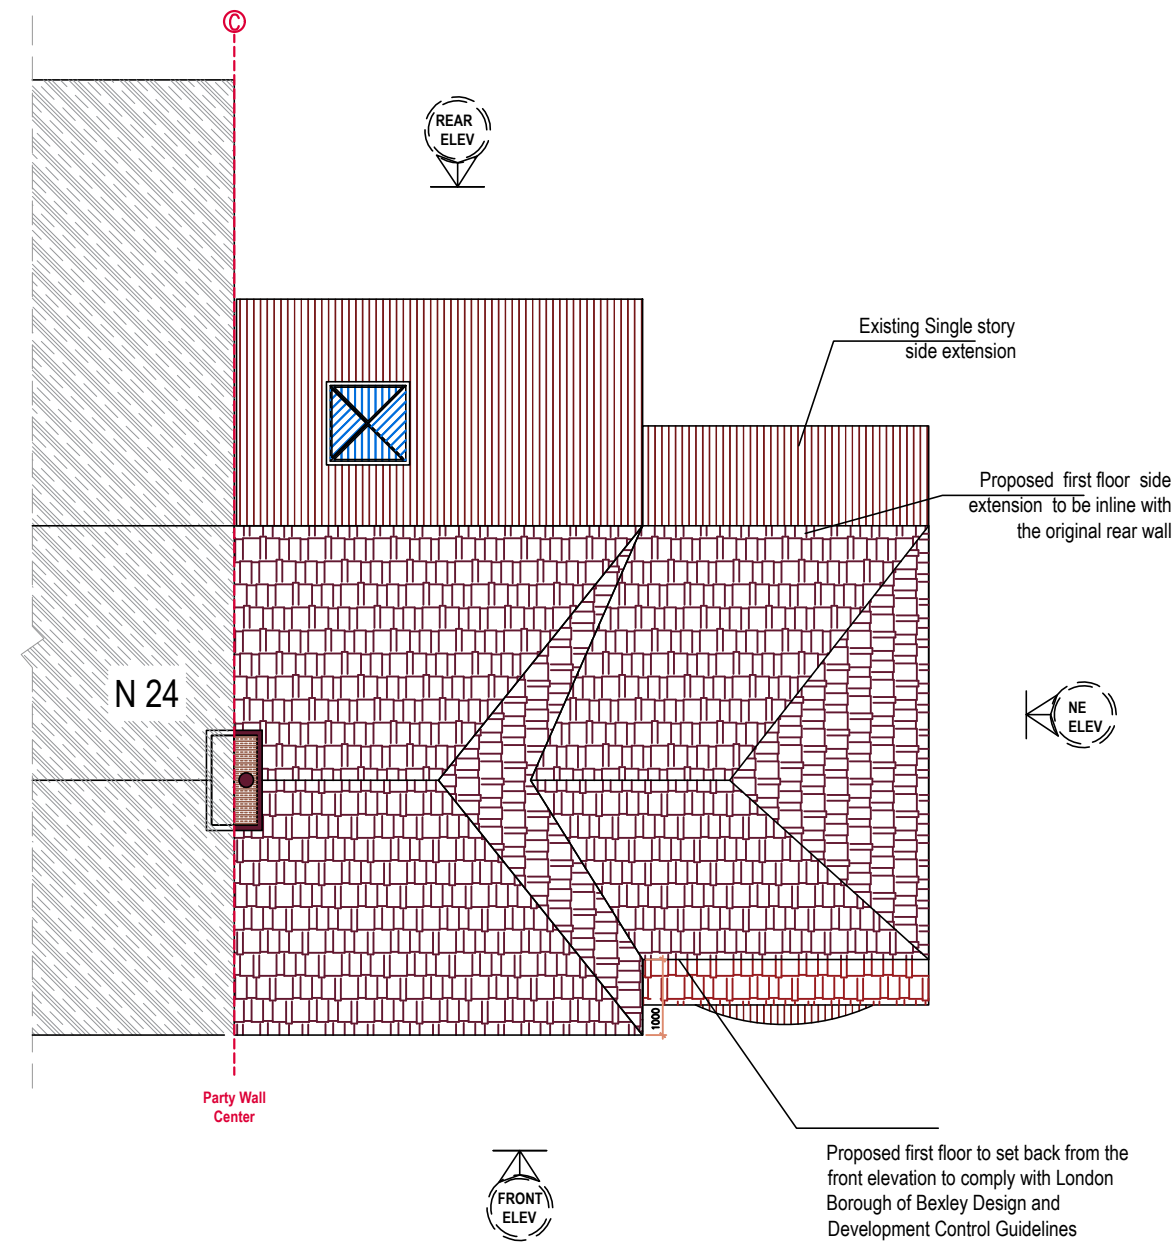

11 PROPOSED ROOF PLAN
SCALE 1:100 @ A3

- General Notes:**
- Scale this drawing according to the scale bar.
 - All dimensions are in millimeters unless otherwise stated.
 - Drawing based on survey information by others.
 - Contractors are not to scale dimensions from this drawings.
 - Contractors are to check all dimensions prior to commencement on site and notify the architect of any errors, omissions, or discrepancies.
 - SA Maintenance retain copyright of this drawing. It may not be copied, altered or reproduced in any way without their written authority.

PRINT SIZE: A3

SA Installation & Maintenance
DOMESTIC & COMMERCIAL
07956021110, 07710677979
planning@samaintenance.co.uk
www.samaintenance.co.uk

APPROVED CONTRACTOR safe City Guilds

| Rev | Description | Date |
|-----|-------------|------|
| | | |
| | | |
| | | |
| | | |
| | | |
| | | |
| | | |
| | | |
| | | |
| | | |
| | | |

| | |
|--------|-------------------------|
| CODE | SUITABILITY DESCRIPTION |
| STATUS | PURPOSE OF ISSUE |



PROJECT
FIRST FLOOR SIDE EXTENSION & SINGLE STORY OUTBUILDING

Project ADDRESS
22 Chester Road, Sidcup, Kent DA15 8SG

TITLE
PROPOSED FIRST FLOOR AND ROOF PLANS

CLIENT
A K M A ZOHIR

| | | |
|----------------|----------------|----------|
| DRAWN BY | CHECKED BY | DATE |
| | | 19/01/24 |
| SCALE (@ A3) | PROJECT NUMBER | |
| 1:100 | SA19-08TH | |
| DRAWING NUMBER | REV | |
| SA19-08TH-08 | 00 | |

 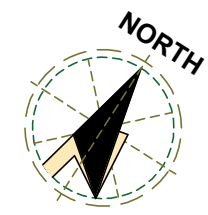

Existing walls
 Proposed walls
 Party Wall Center
 Neighbors
 Overhead lines