




EXISTING GROUND FLOOR PLAN

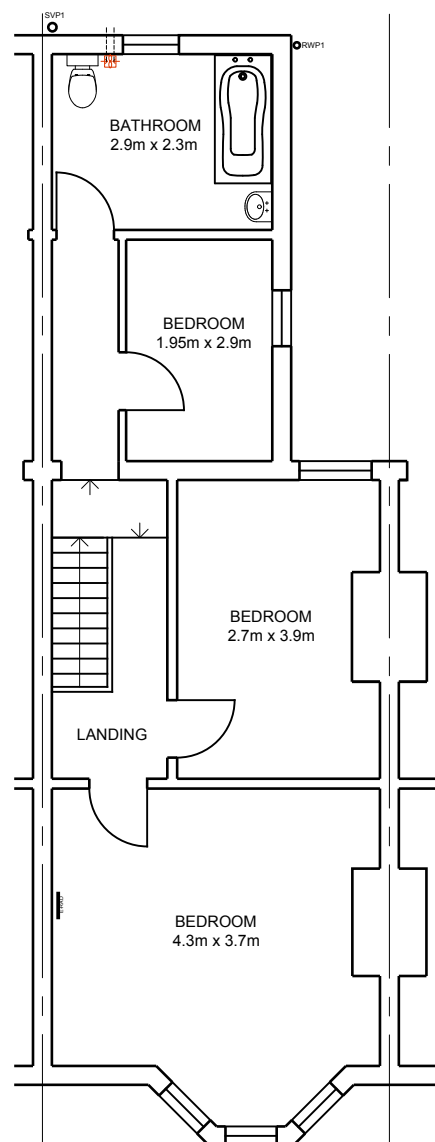

EXISTING FIRST FLOOR PLAN

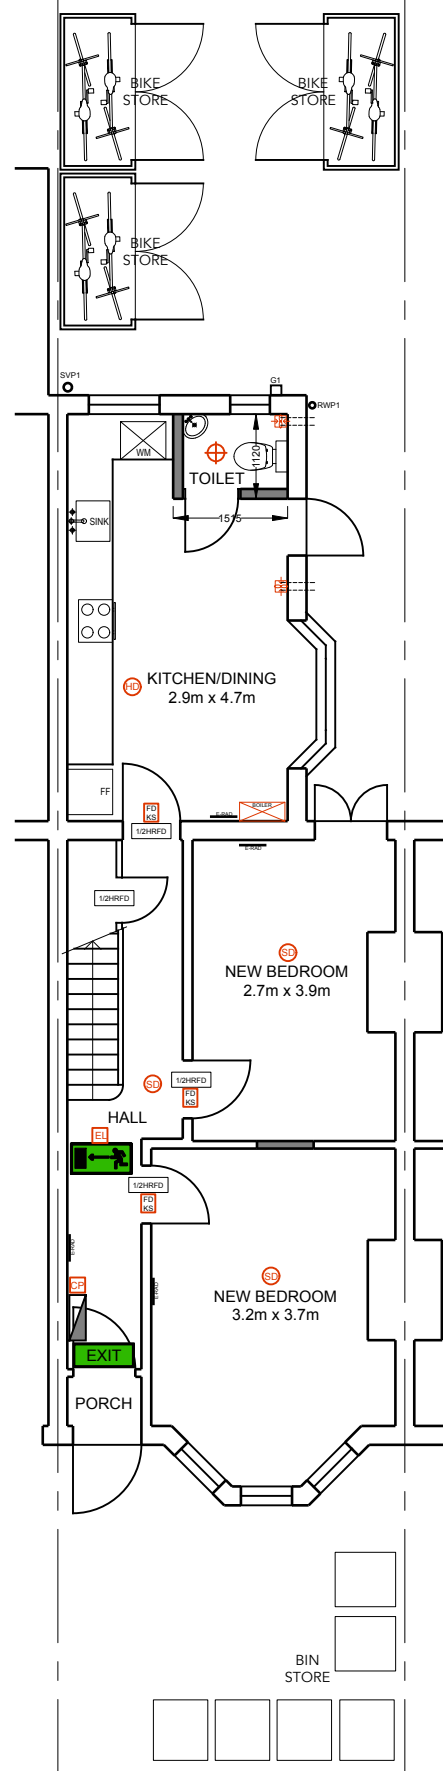


PROPOSED GROUND FLOOR PLAN

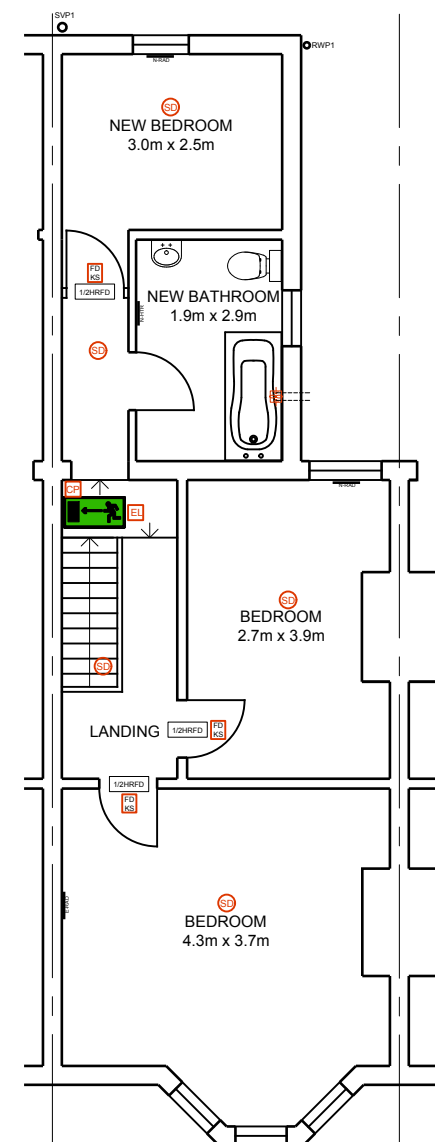

PROPOSED FIRST FLOOR PLAN

- LEGEND**
- FIRE ALARM PANEL
 - CALL POINT
 - FIRE BLANKET
 - EMERGENCY LIGHT
 - FIRE ESCAPE SIGN - TO FIRE
 - FIRE ESCAPE SIGN - FIRE EXIT
 - HALF HOUR FIRE DOOR
 - DOOR SIGN - FIRE DOOR KEEP SHUT
 - HEAT DETECTOR WITH SOUNDER
 - SMOKE DETECTOR WITH SOUNDER
 - PENDANT LIGHT
 - EXTRACT FAN & DUCT
 - EXISTING RADIATOR
 - NEW RADIATOR
 - NEW HEATED TOWEL RAIL
 - WALL MOUNTED BOILER

 

PRACTICE NAME
JAMES DOLAN ARCHITECT

TEL: 07505 996340
Email: jamesdolan57@icloud.com

PROJECT
**110 RIVERDALE ROAD
ERITH
DAB 1PX**

TITLE
HMO LICENCE PLANS

EXISTING & PROPOSED PLANS

SCALE 1:100	DATE JAN 2024	DRAWN BY: JD
----------------	------------------	-----------------

DWG No. 110RR/2024/HMO/01	REVISION
------------------------------	----------