




Existing front elevation

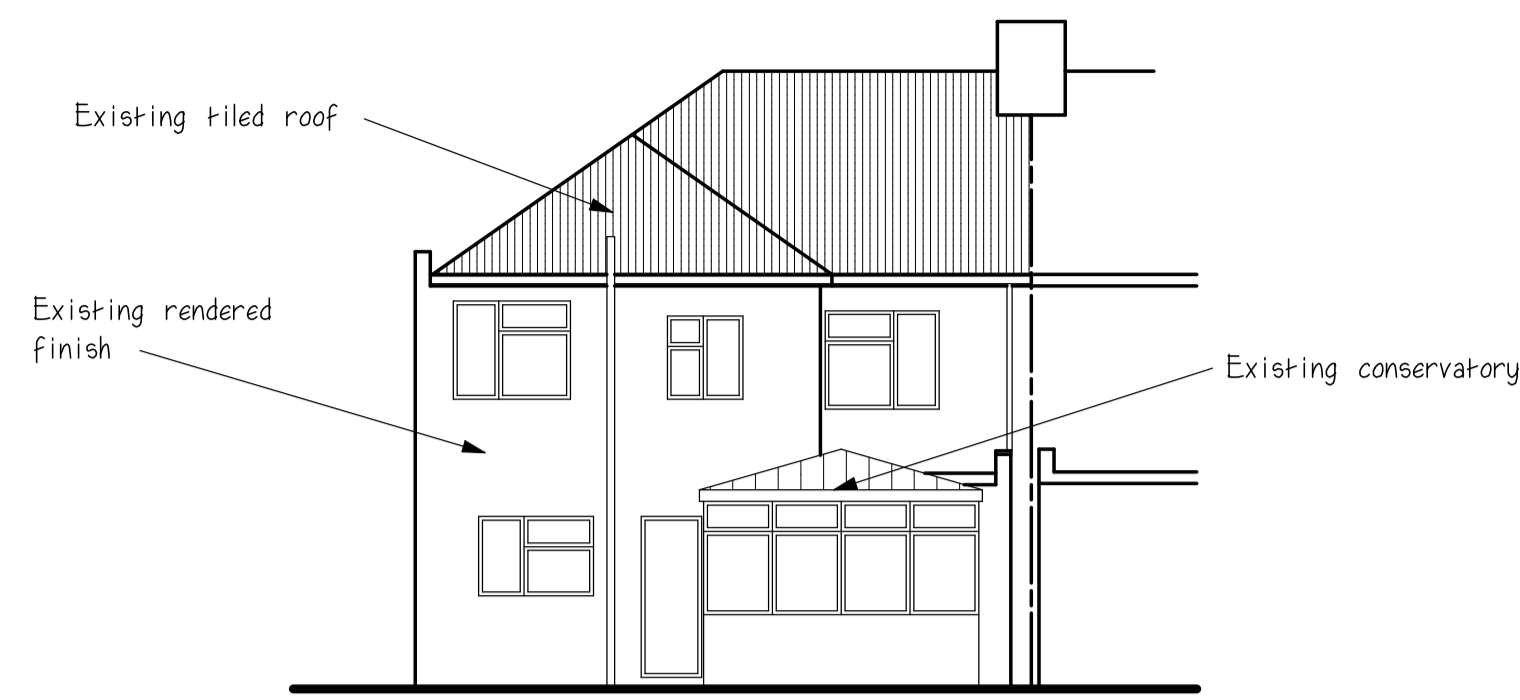


Existing rear elevation

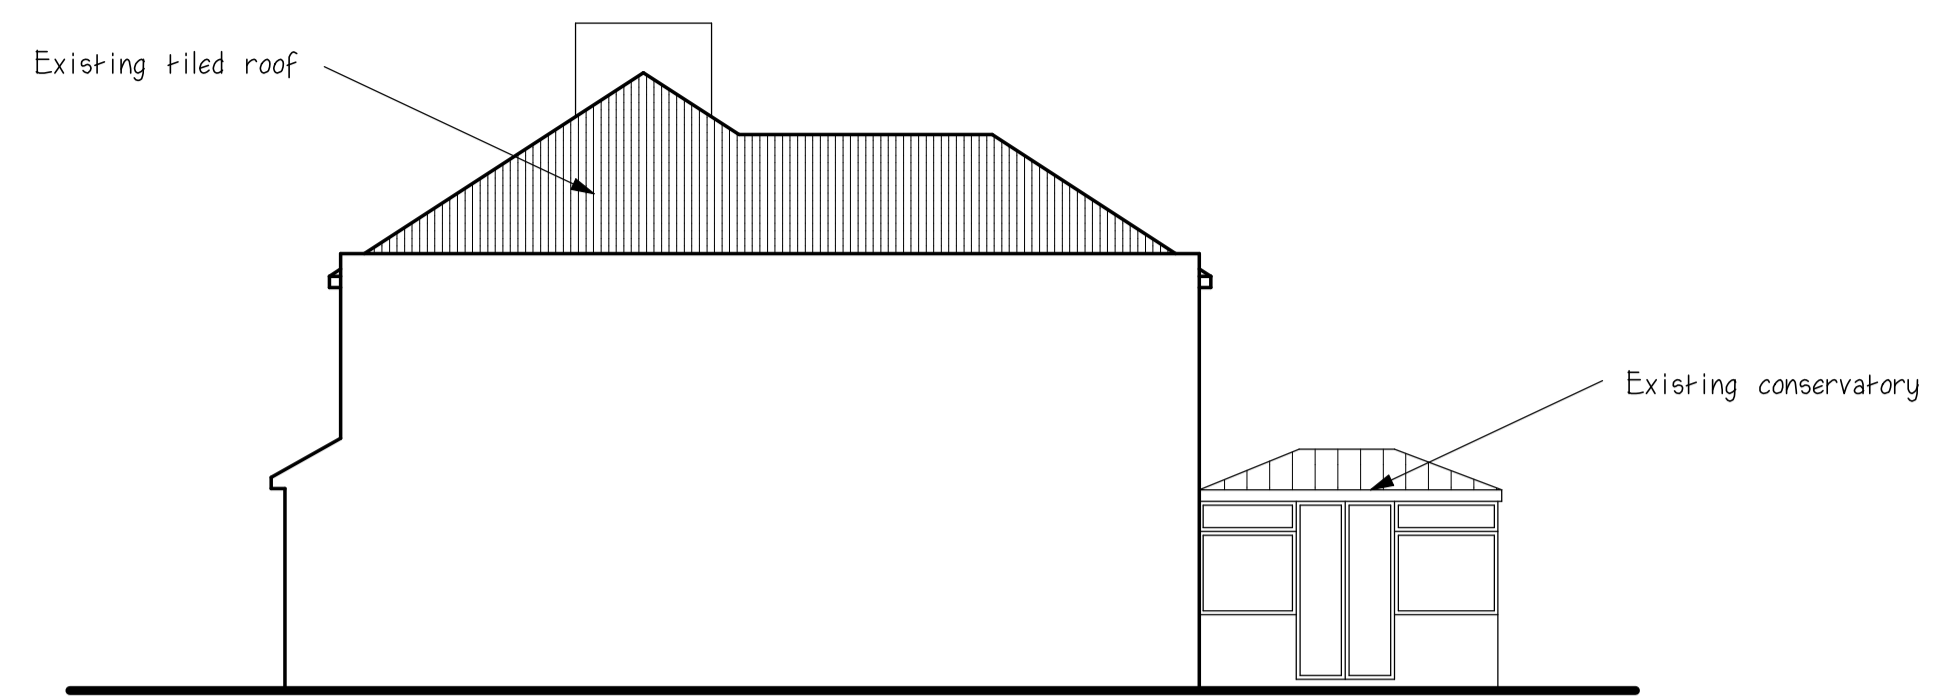


Existing side elevation

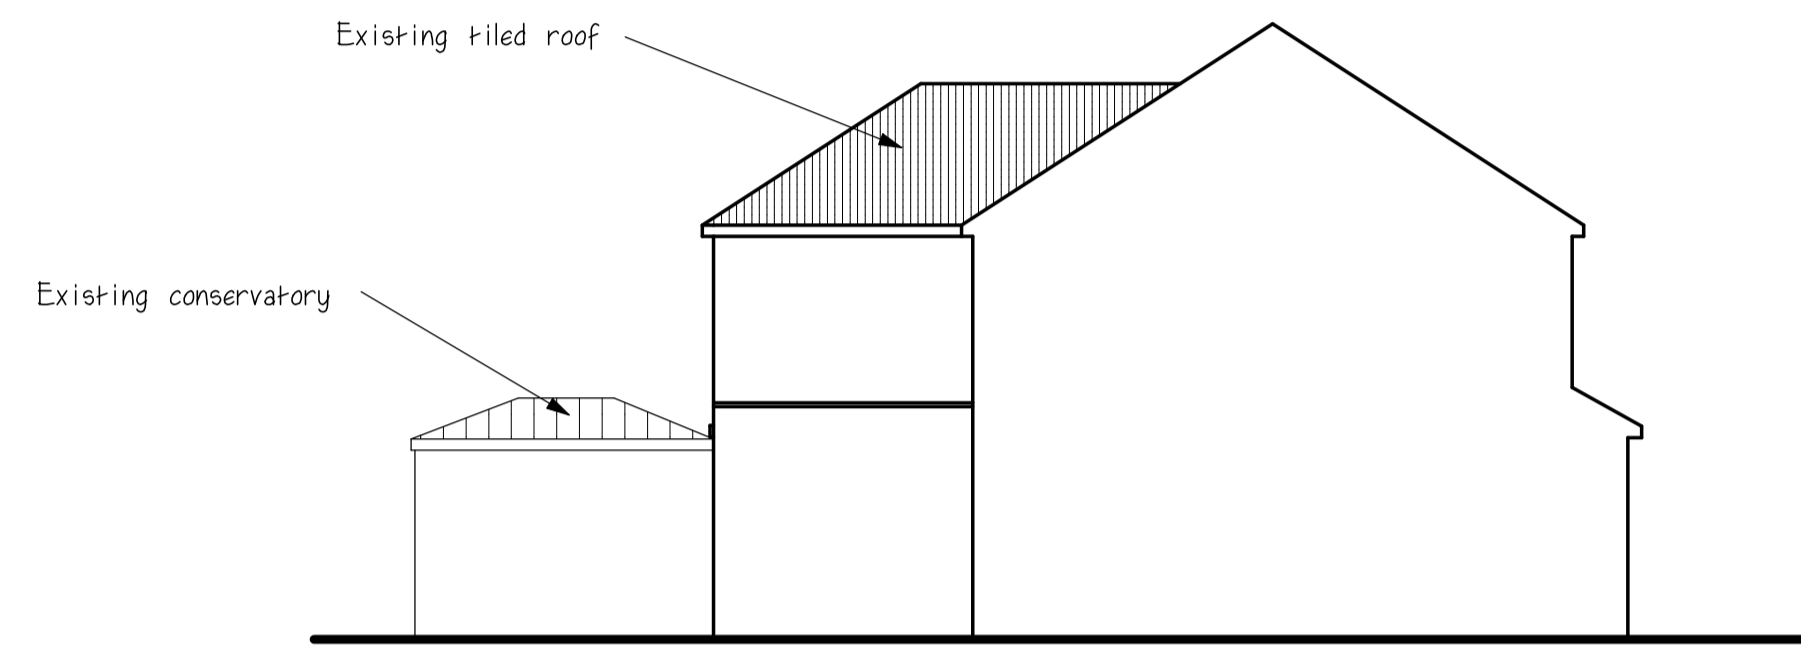


Existing side elevation

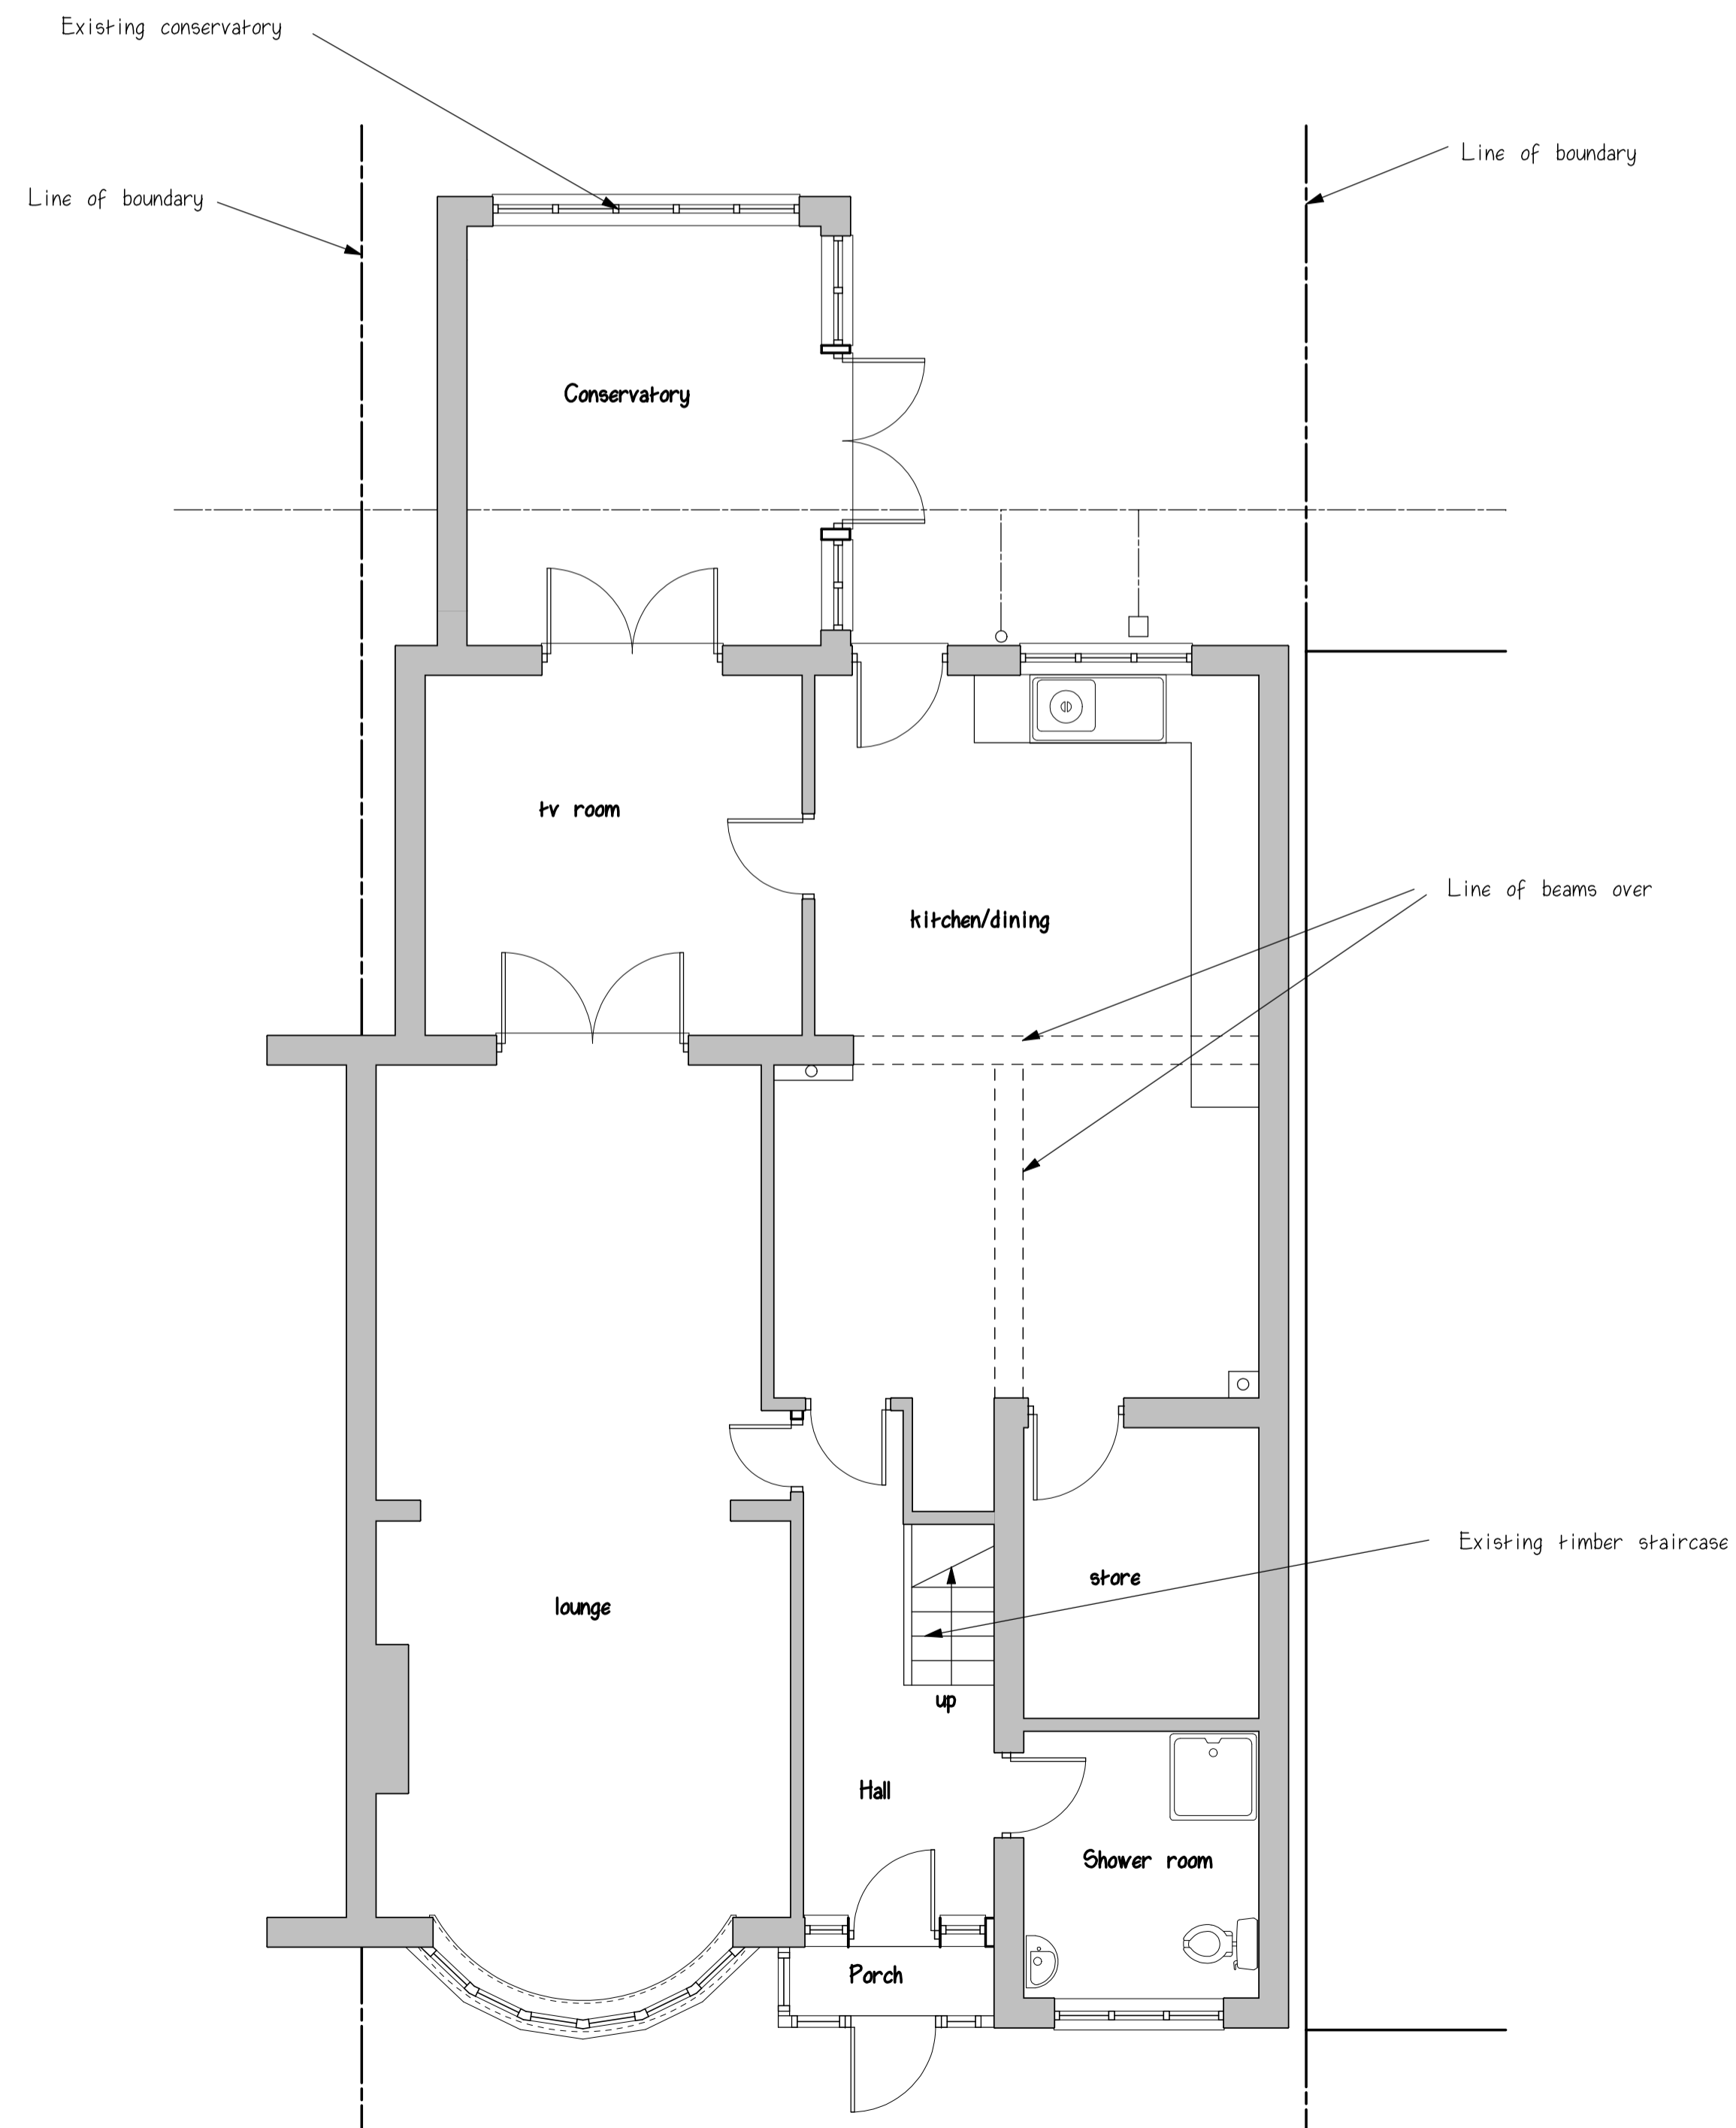

Existing ground floor plan

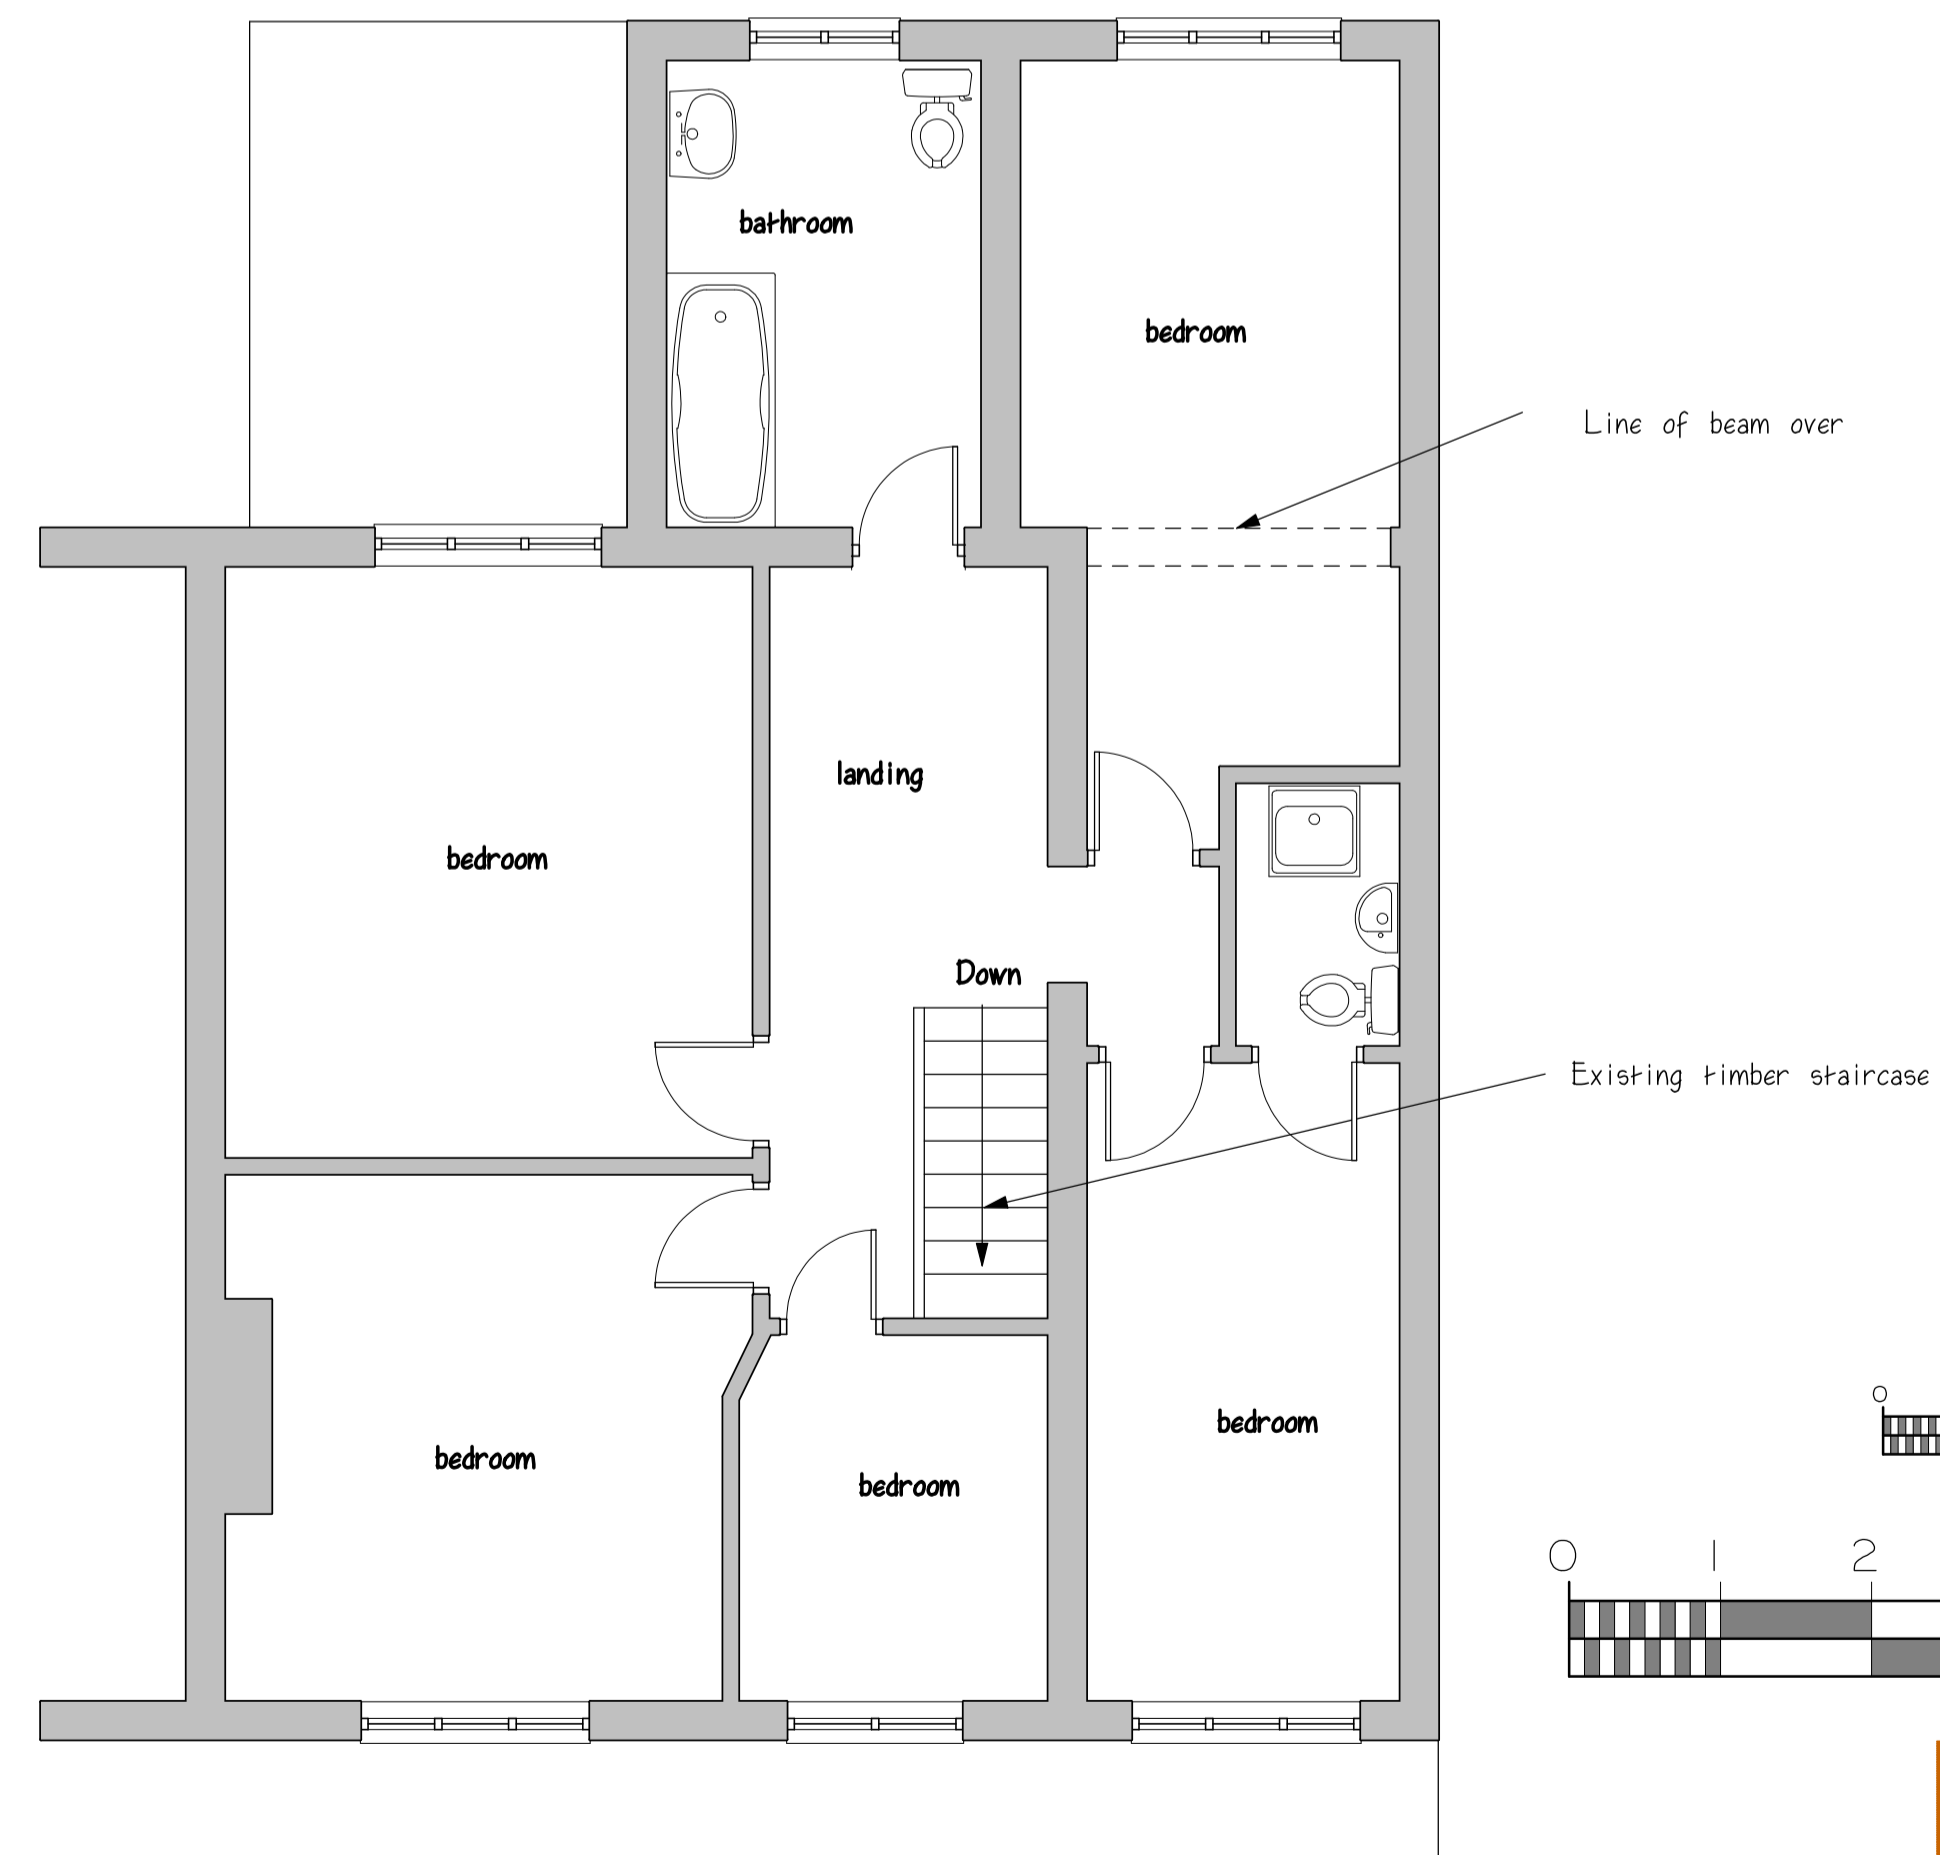

Existing first floor plan

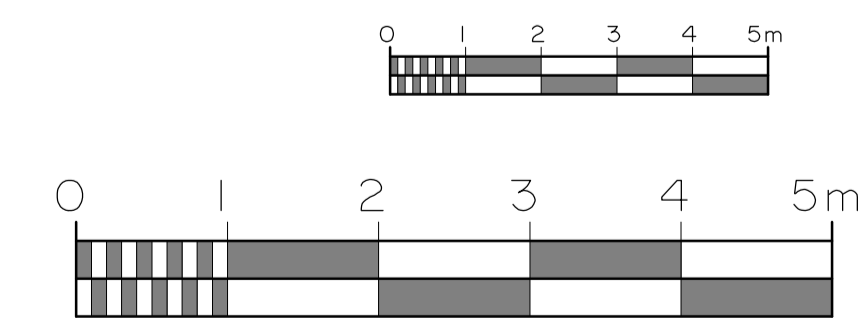

project: Existing Layout  
 address: 19 Alexander Road  
 Bexley Heath  
 client:  
 date: February 2024  
 drg. no.: 9373/1  
 scale: 1:100 & 1:50

revisions	

**Hutton Enterprises Ltd**  
 ARCHITECTURAL & SURVEYING  
 CONSULTANTS  
 tel: 01277 - 233041  
 07836 - 277167