




EXISTING SIDE ELEVATION A
SCALE 1:50




EXISTING FRONT ELEVATION
SCALE 1:50



EXISTING SIDE ELEVATION B
SCALE 1:50

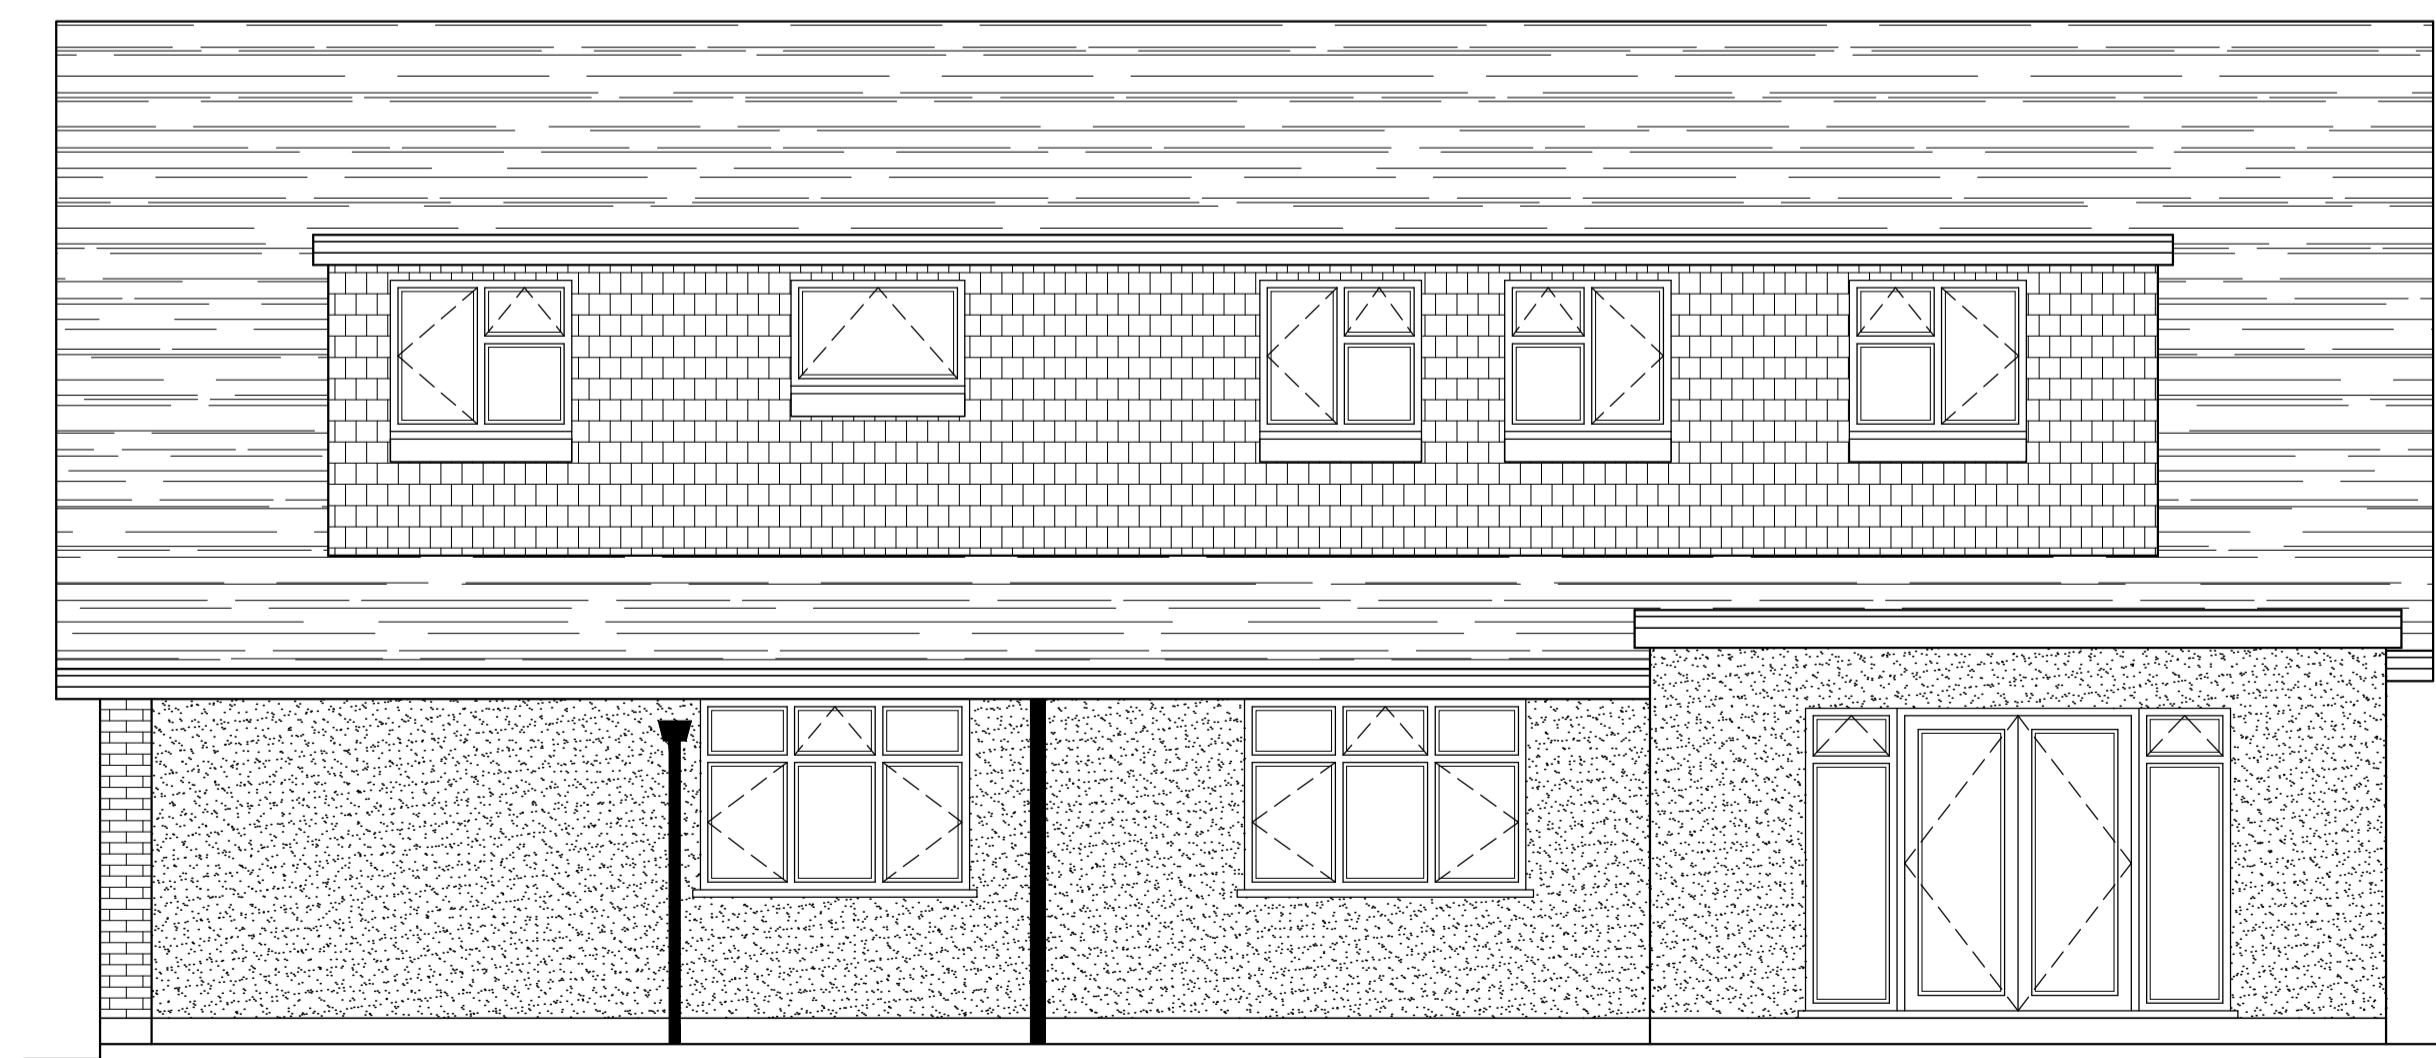

EXISTING REAR ELEVATION
SCALE 1:50

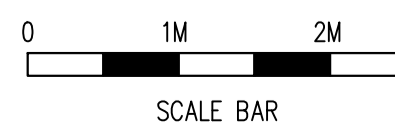

SCALE BAR

Rev	Date	By	Check	Revisions
B	09/02/24			CLIENT AMENDMENTS

Client
MR J THIND

Job Title
2 STOREY REAR EXTENSION, SINGLE STOREY SIDE EXTENSION, & NEW FIRST FLOOR OVER TO CREATE A FIVE BEDROOM MODERN HOUSE AT 30 CAMDEN ROAD BEXLEY KENT DA5 3NR

ARCHITECTURAL CONSULTANTS

ANDERSON NORTH

ANDERSON NORTH LIMITED
Glen Lodge
Priory Close, East Farleigh
Kent ME15 0EY
Tel: 01732 522 455
Mob: 07957 627 440

Scale AS SHOWN @ A1 Date 29/09/23

Drawing Title
EXISTING ELEVATIONS

Drawing No. 30-CAMDEN-ROAD-02 Rev. B