



Existing Side Elevation
Scale:1/100)

New 1.8m high fence

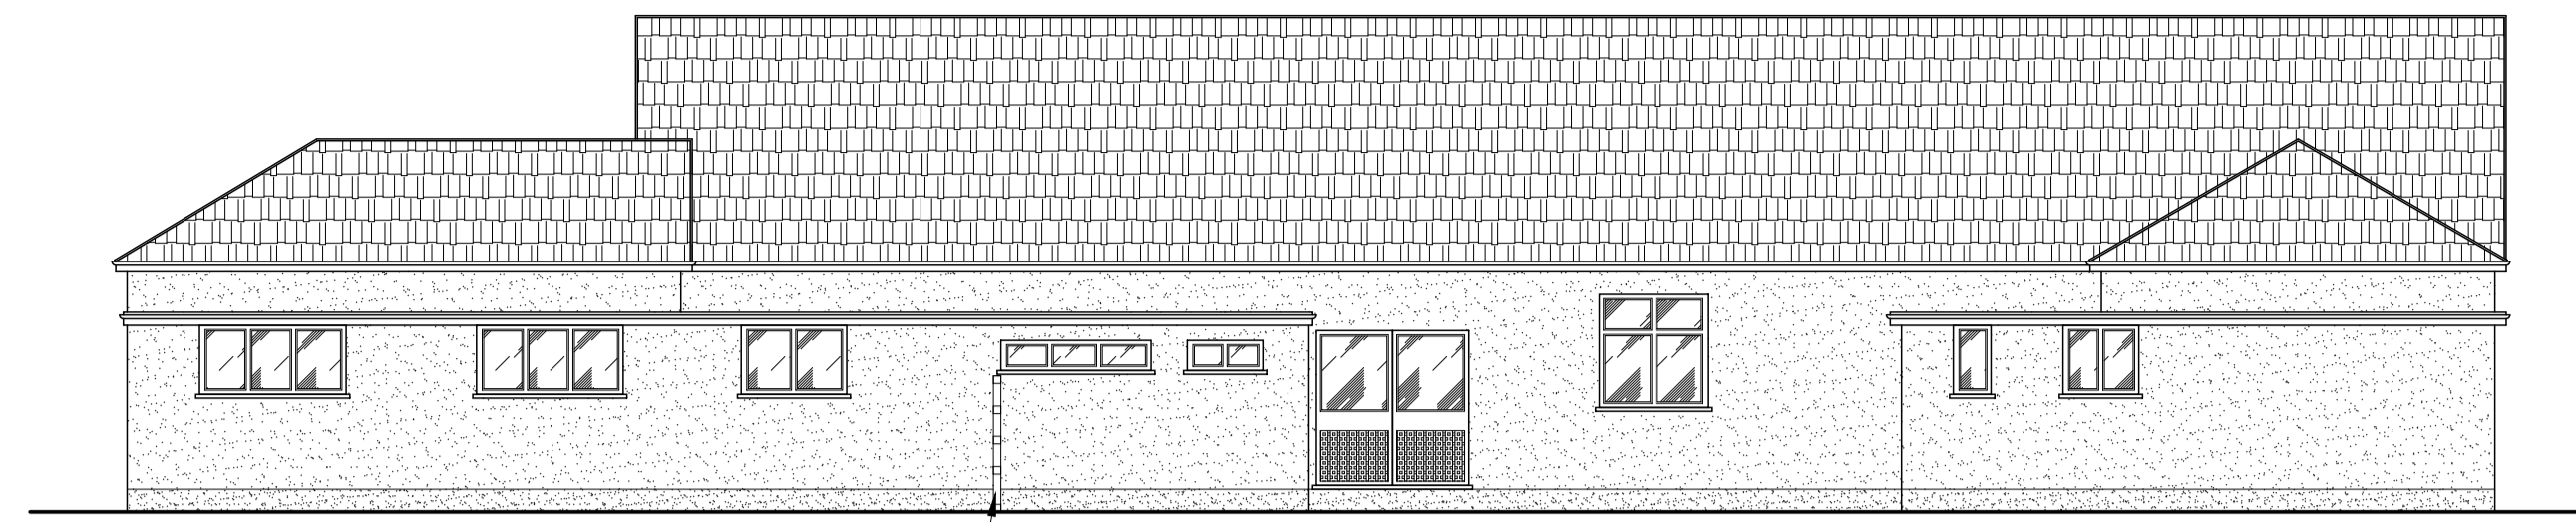


Existing Side-2 Elevation
Scale:1/100)

New 1.8m high fence

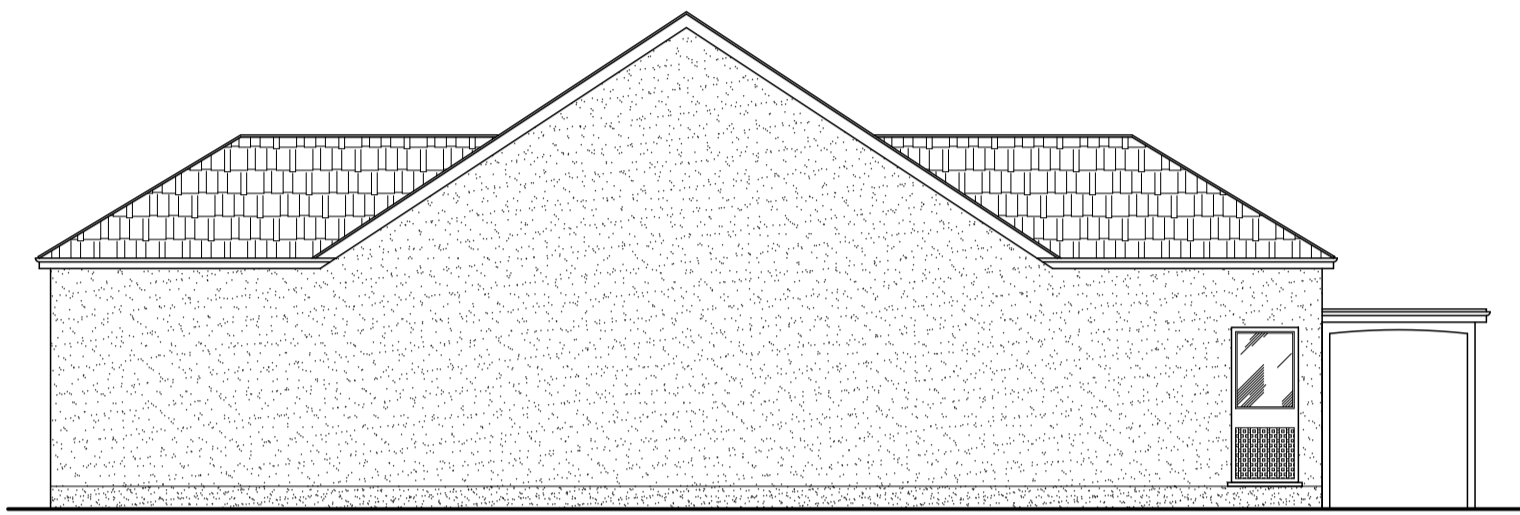


Existing Rear Elevation
Scale:1/100)

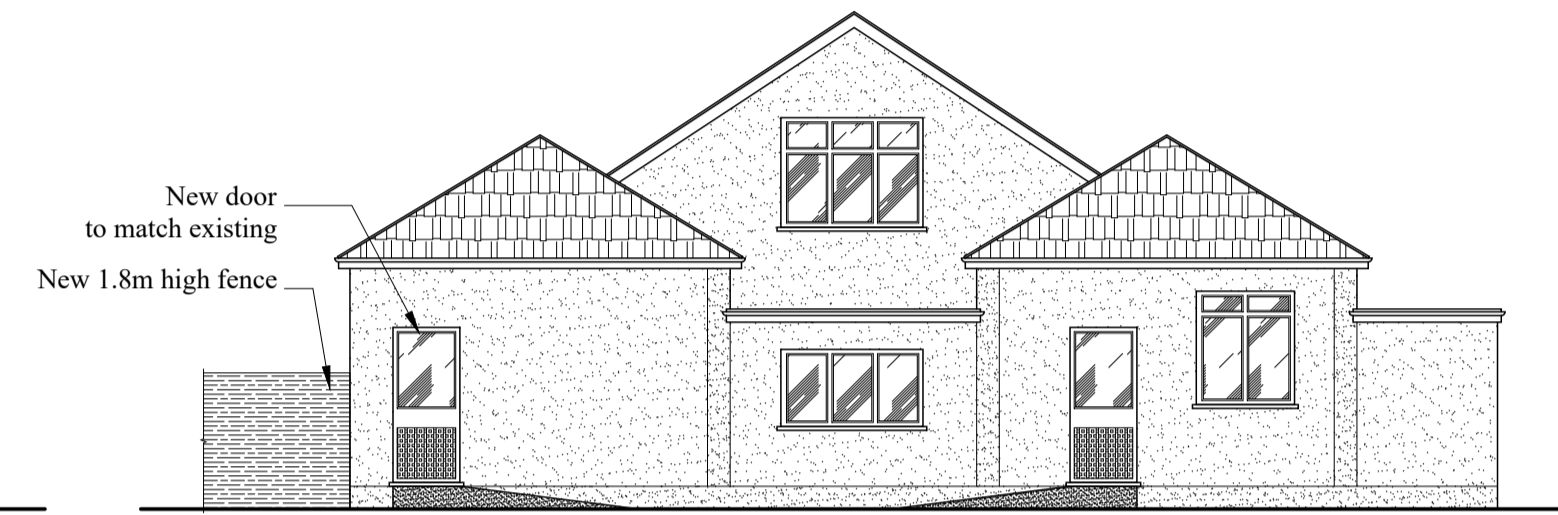


Existing Front Elevation
Scale:1/100)

New door to match existing
New 1.8m high fence

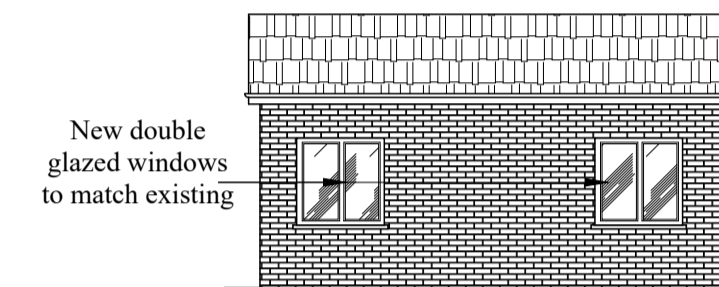


Existing Side Elevation (Garage)
Scale:1/100)

New double glazed windows to match existing

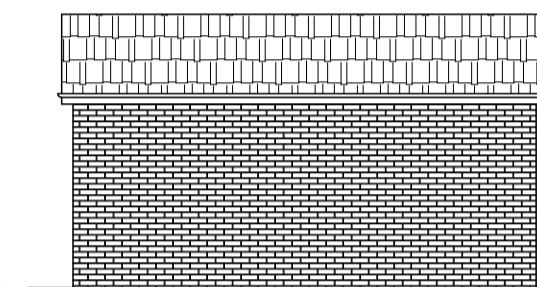


Existing Side-2 Elevation (Garage)
Scale:1/100)

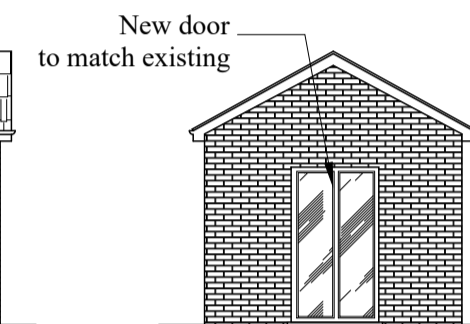


Existing Front Elevation (Garage)
Scale:1/100)


New door to match existing

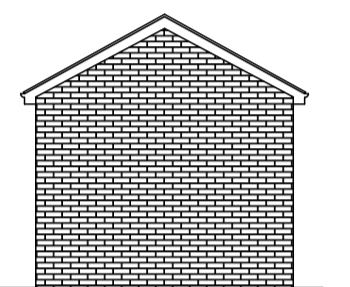


Existing Rear Elevation (Garage)
Scale:1/100)

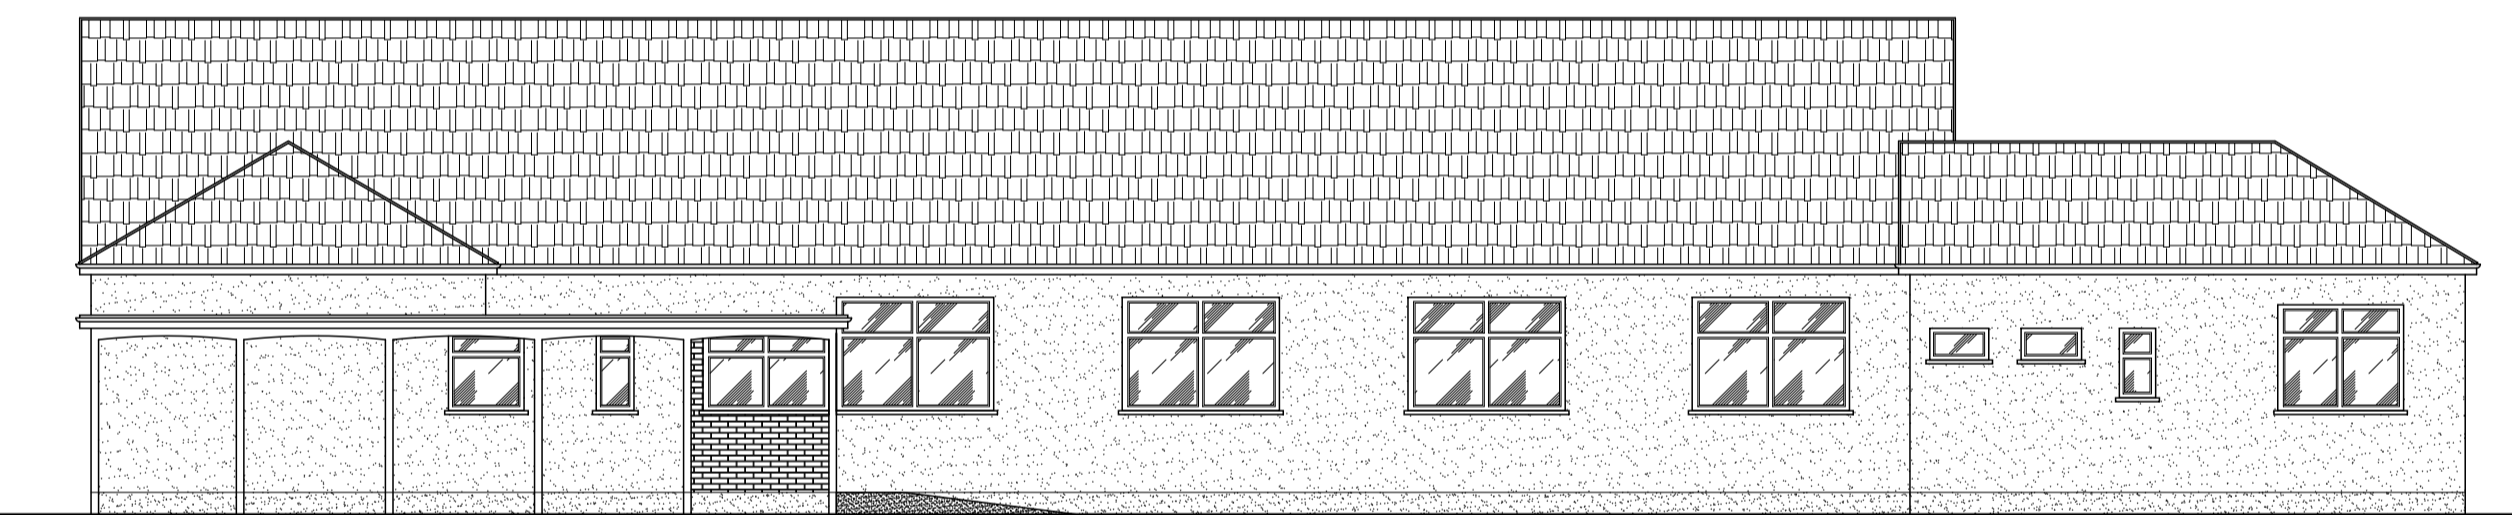

Pre-Existing Side Elevation
Scale:1/100)

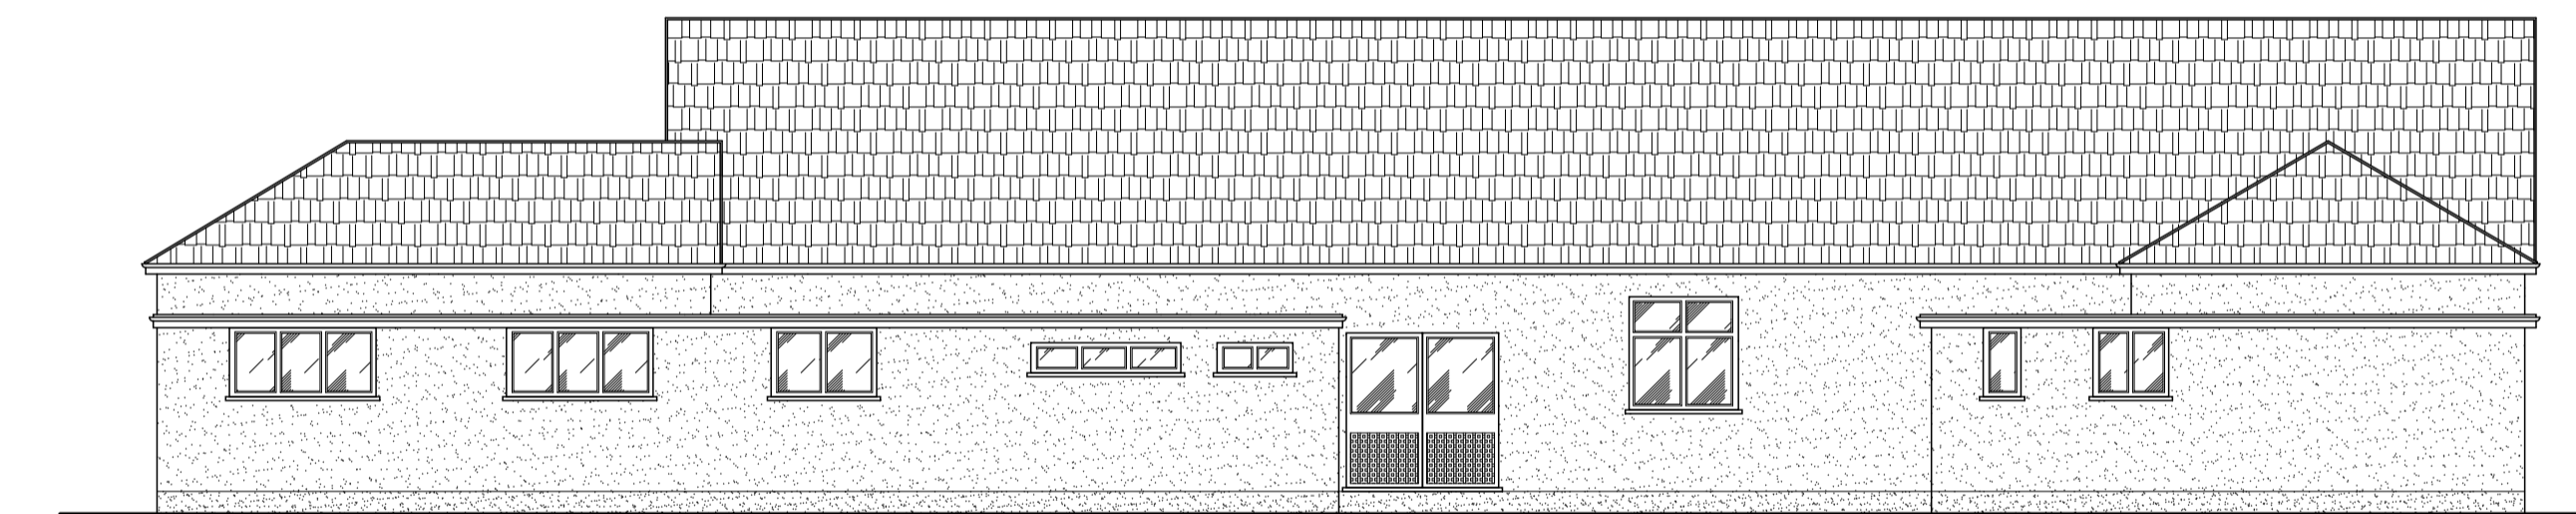


Pre-Existing Side-2 Elevation
Scale:1/100)

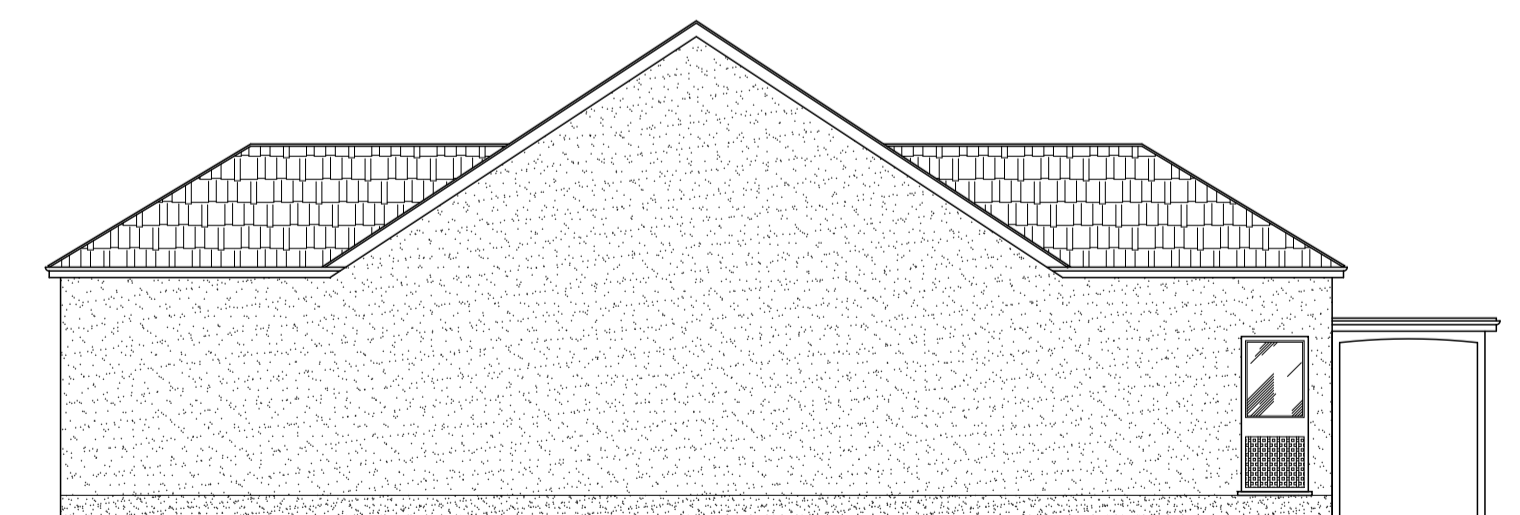


Pre-Existing Rear Elevation
Scale:1/100)




Pre-Existing Front Elevation
Scale:1/100)

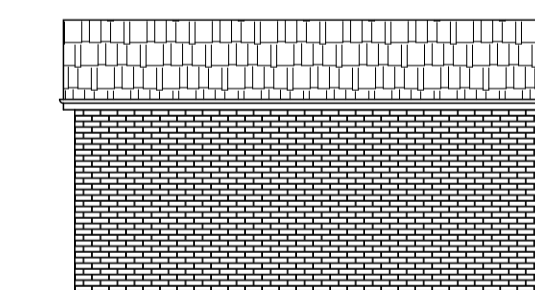


Pre-Existing Side Elevation (Garage)
Scale:1/100)

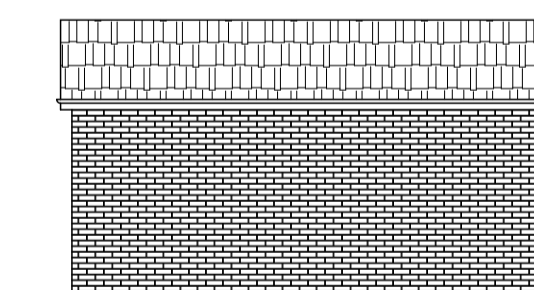


Pre-Existing Side-2 Elevation (Garage)
Scale:1/100)

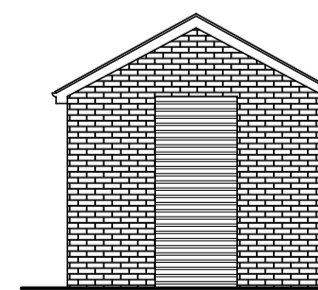

Pre-Existing Front Elevation (Garage)
Scale:1/100)

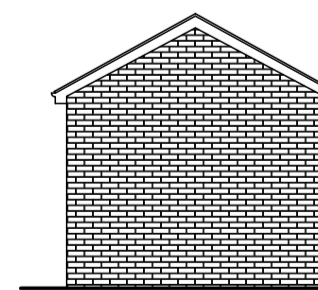

Pre-Existing Rear Elevation (Garage)
Scale:1/100)

 

Rev.	Date	26 Deepdene Road, DA16 3QL	
		Precise Architectural Design & Planning Consultancy for Stylish Living	
Address: Woodchurch Close, Sidcup, KENT DA14 6QH Tel: 020 3411 6467 Web: www.planningdesignlondon.co.uk e-mail: enquiries@planningdesignlondon.co.uk			
Client			
Scale 1/50 @A1		Date Feb. 2024	
Drawn By KM		Checked By KM	
Project No	Drawing No	Revision	
2408	03	-	
Drawing Title			
Existing and Pre-Existing Elevations			