



EXISTING S ELEVATION

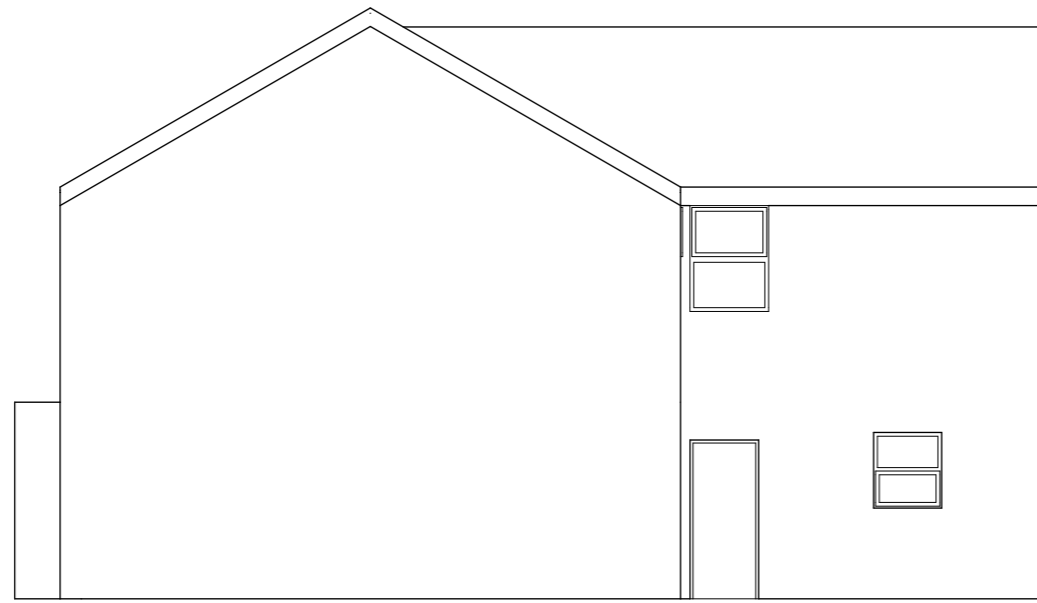

EXISTING E ELEVATION


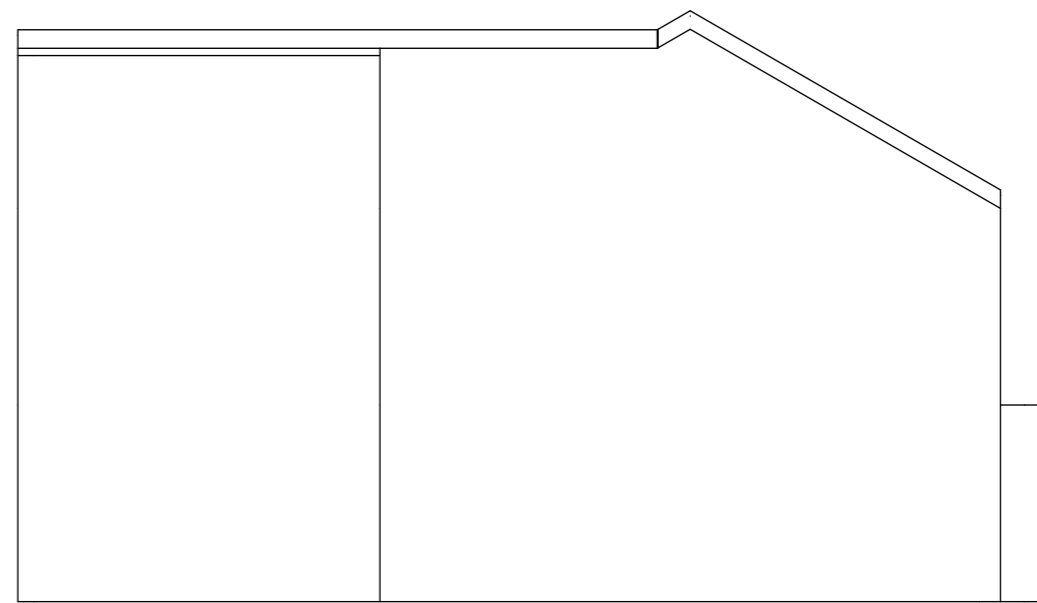


EXISTING W ELEVATION

4  
- REAR Elevation  
1:100

3  
- Left Side Elevation  
1:100

2  
- Right Side Elevation  
1:100

 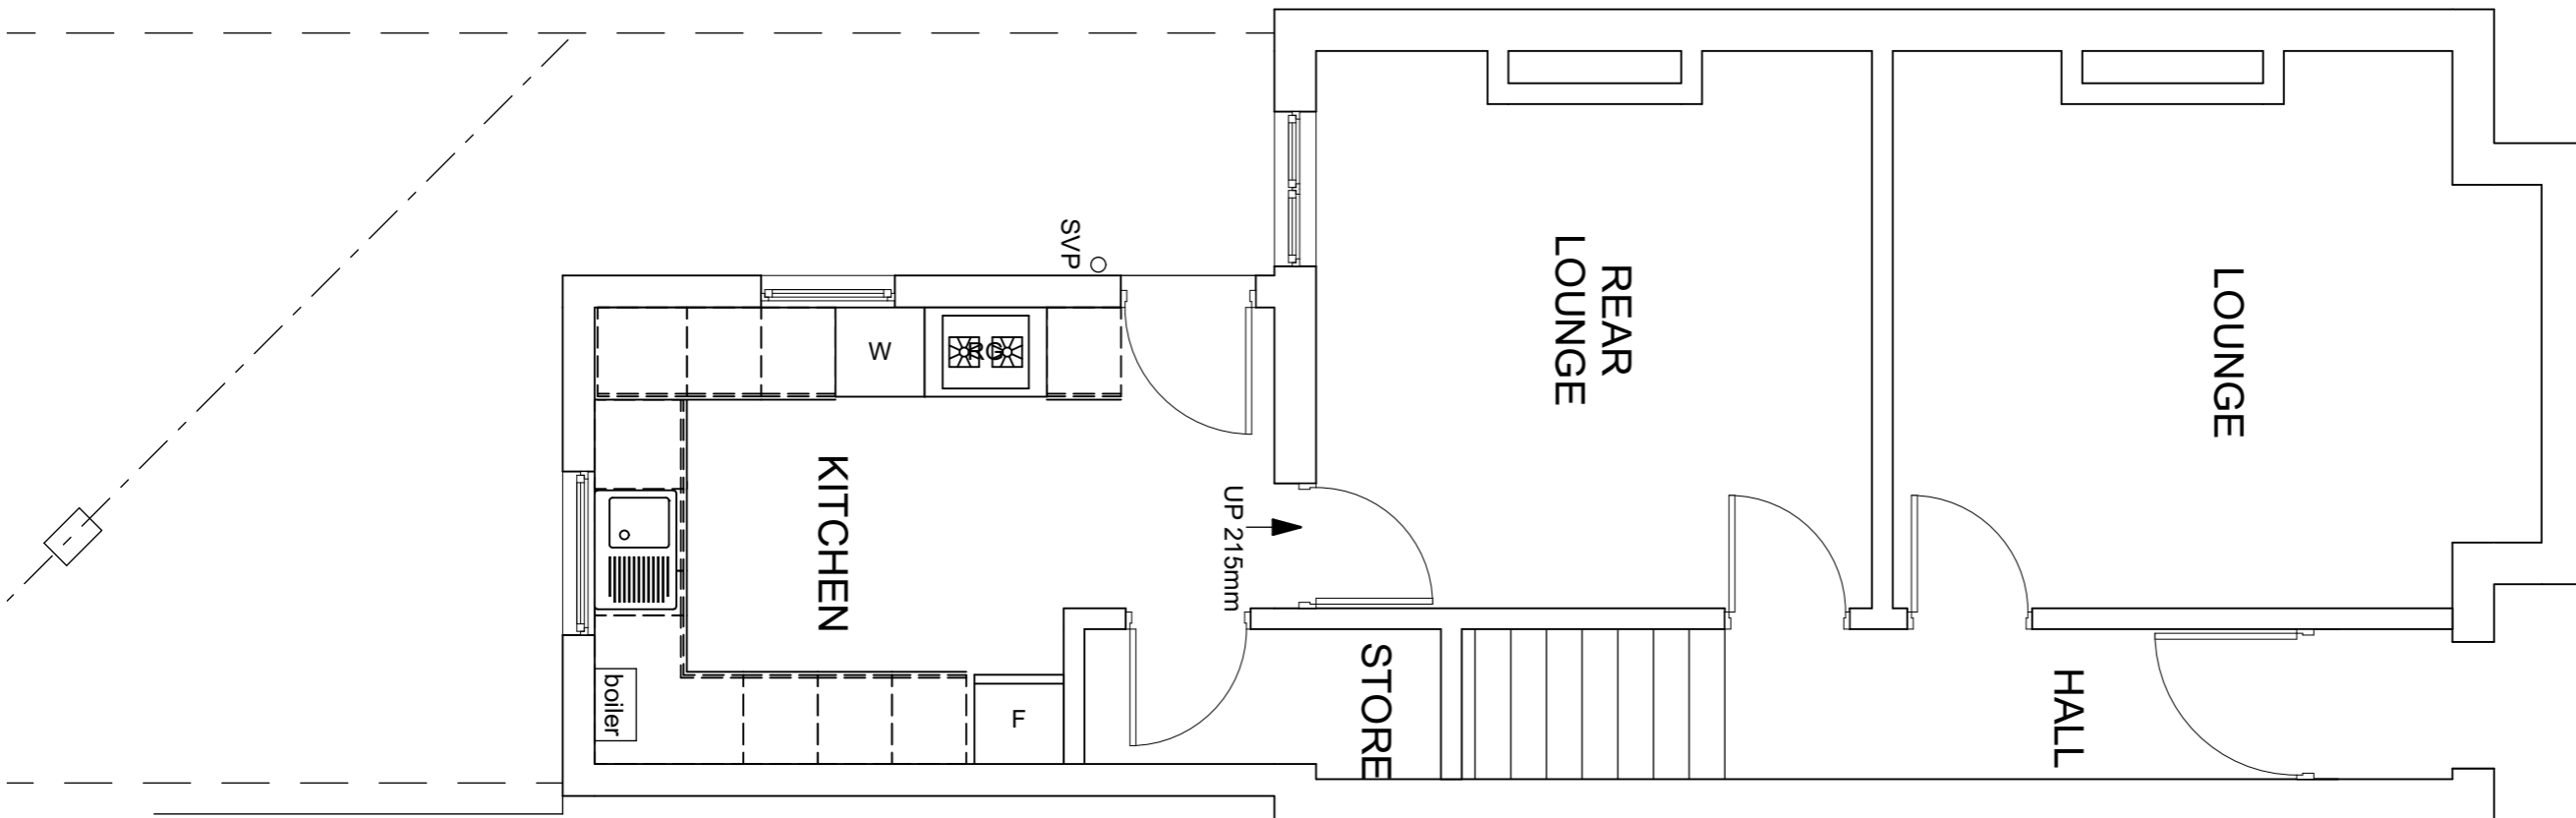

EXISTING GROUND FLOOR


 202 Spies Lane, Halesowen,  
 West Midlands, B62 9SW  
 Tel: 0121 602 6581  
 Mobile: 07973 663290  
 Email: info@tdfdesign.co.uk

4 COMPTON ROAD  
 TIPTON  
 WEST MIDLANDS  
 DY4 8RY

Project PROPOSED GROUND REAR EXTENSION

Drawing No 2309.01 A3 Date Jan 2999

Scale 1:50, 1:100 Drawn MF

This document and its design content is copyright © of TDF Design Limited and should not be reproduced in part or whole without permission. It shall be read in conjunction with all other associated project information including models, specifications, schedules and related consultants documents. All dimensions to be checked on site. Immediately report any discrepancies, errors or omissions on this document to the Originator. If in doubt ASK

Rev	Comment	Date