



ELEVATION

New Econoflex illuminated backlit sign box proposed with company branding.

Blue line indicates sign lining up with right hand edge of entrance doorway.

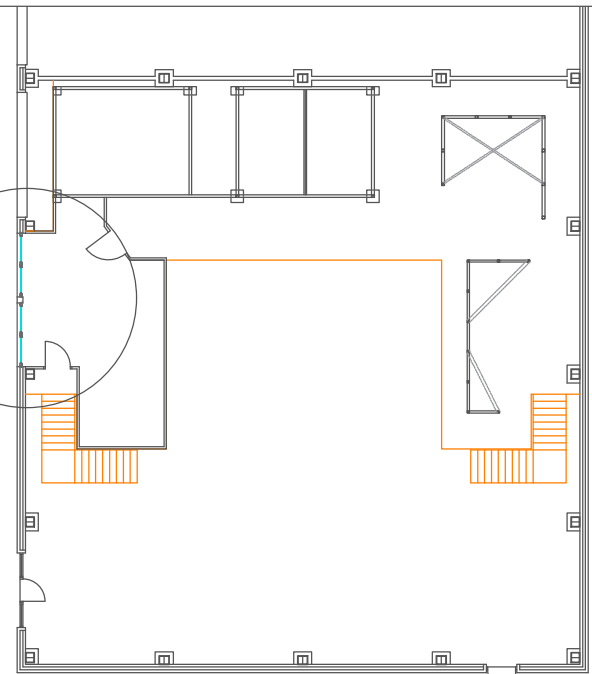

UPPER FLOOR PLAN

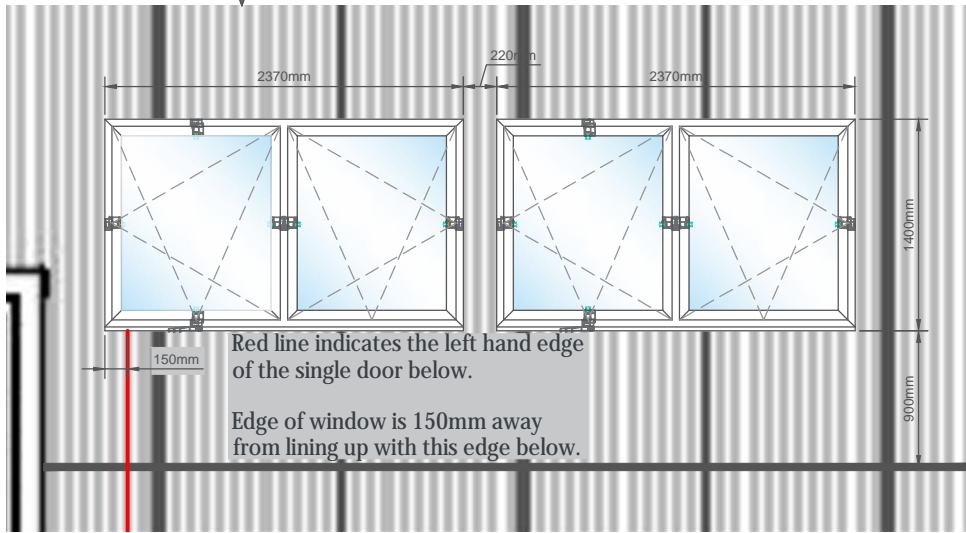


Red line indicates the left hand edge of the single door below.

Edge of window is 150mm away from lining up with this edge below.

Upper Floor FFL

CALLOUT A

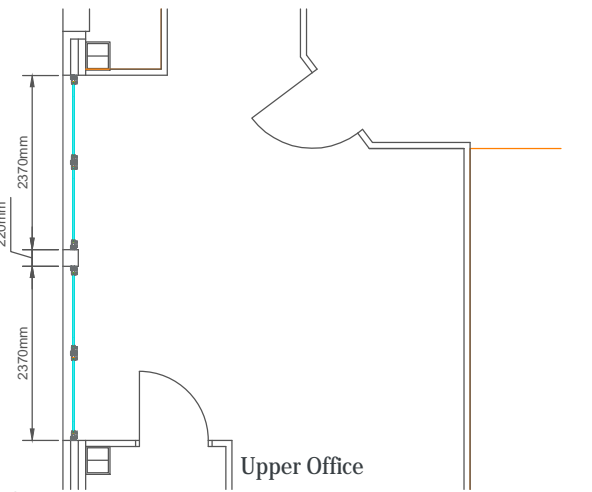

Upper Office

CALLOUT B



Express Bi-folding Doors Ltd
 Unit 23 - 25 Millshaw Park Lane
 Millshaw Park Industrial Estate
 Leeds
 LS11 0BL
 Tel: 0113 286 9191
 Fax: 0113 286 2862

Drawing Title: Upper Office Windows and Signage - As Proposed - Rev a

Date: 26/01/2024

Paper Size: A3 / A4

Scale: NTS

All details are External View.