

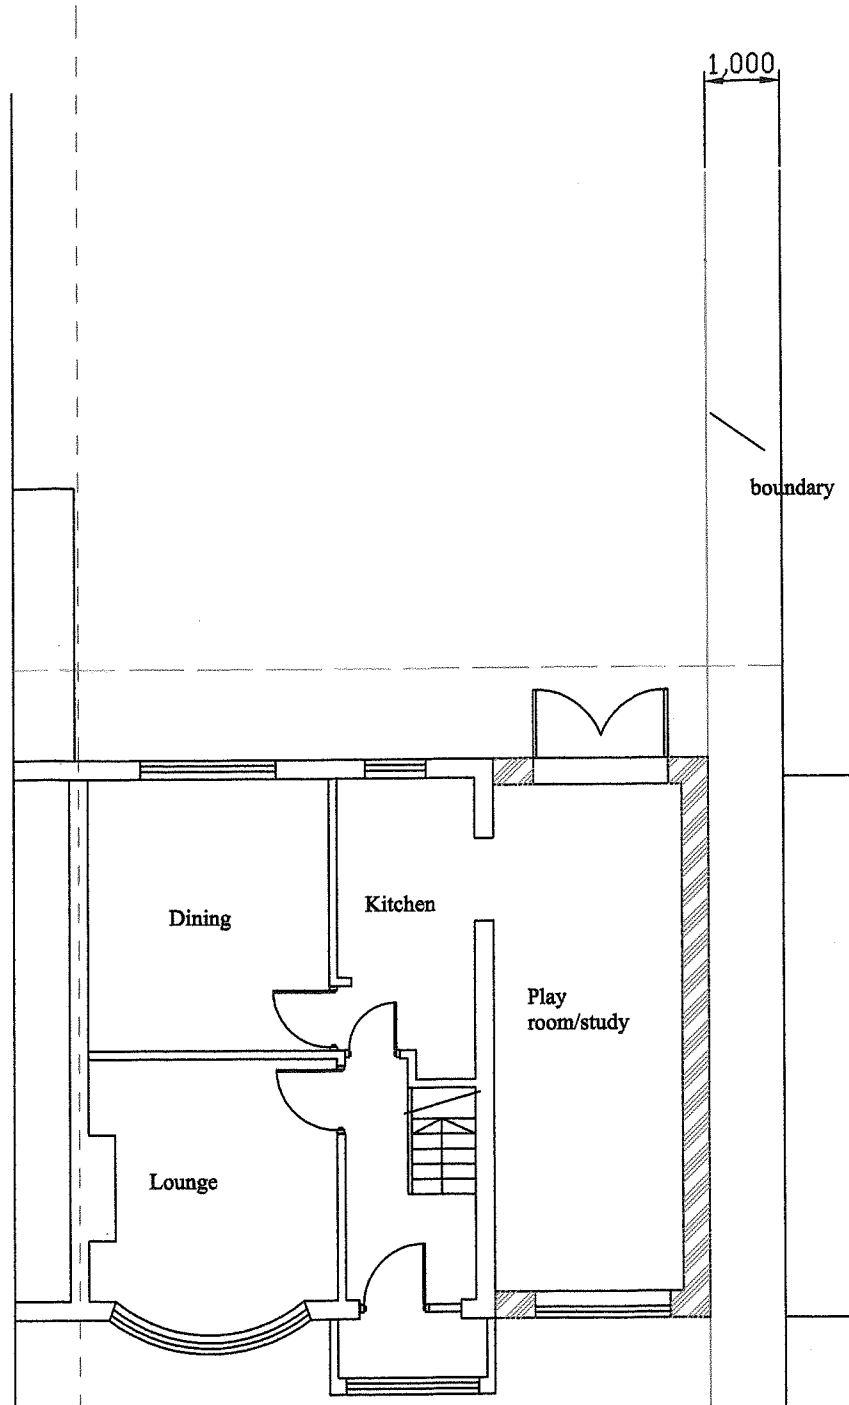


Ground Floor Plan as Existing

 

Ground Floor Plan as Proposed

A3 Paper Sheet

 

Scale 1:100

REVISIONS.			CONTRACT.	DETAIL.
NO.	DETAILS.	DATE.		
			Proposed Extension and Conversion to flats at 61/63 Beechwood Drive, Watford	Plans as Proposed and Existing
			CLIENT.	
			DRAWN. rgl	DRAWING NO.
			REVISION.	DATE. July 03
			STATUS.	SCALE. 1:100
				mp.2775