





Front Elevation

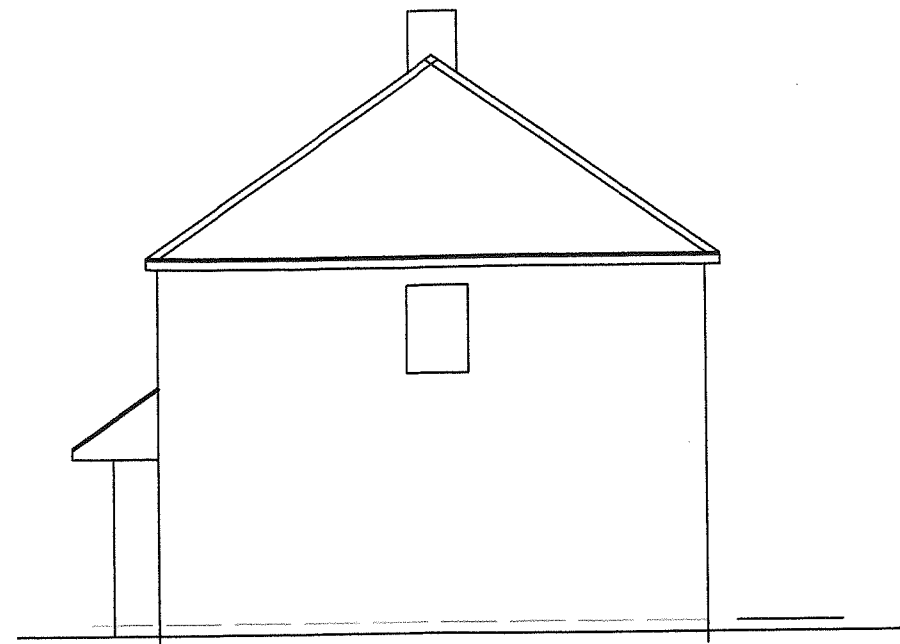

Side Elevation



Rear Elevation

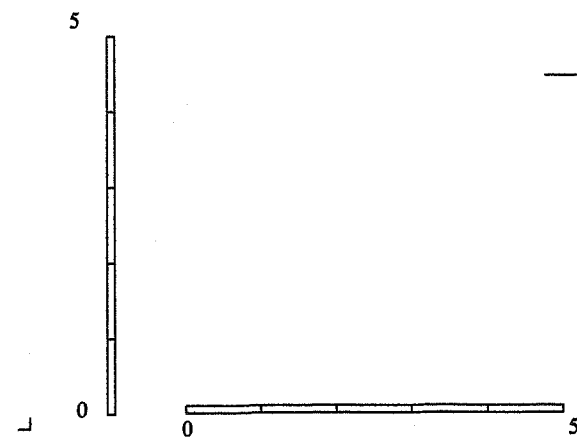

Scale 1:100

A3 Paper Size

REVISIONS.			CONTRACT.	DETAIL.
NO.	DETAILS.	DATE		
			New Flats Extension at 61 Beechwood Rise, watford	Elevations as Existing
			CLIENT.	
			DRAWN. rgl	DATE. july 03
			REVISION.	SCALE. 1:100
			STATUS.	
				DRAWING NO. mp.2770