


Do not scale from this drawing. All dimensions to be checked on site prior to manufacture and construction. This drawing is the property of Harrison Ince Holdings Limited and should not be reproduced without permission.
 All discrepancies to be brought to the attention of the architect immediately.
 This drawing is to be read in conjunction with the specification / bill of quantities and related drawings.

REVISIONS

- FIRST ISSUE

26.02.2024 NS

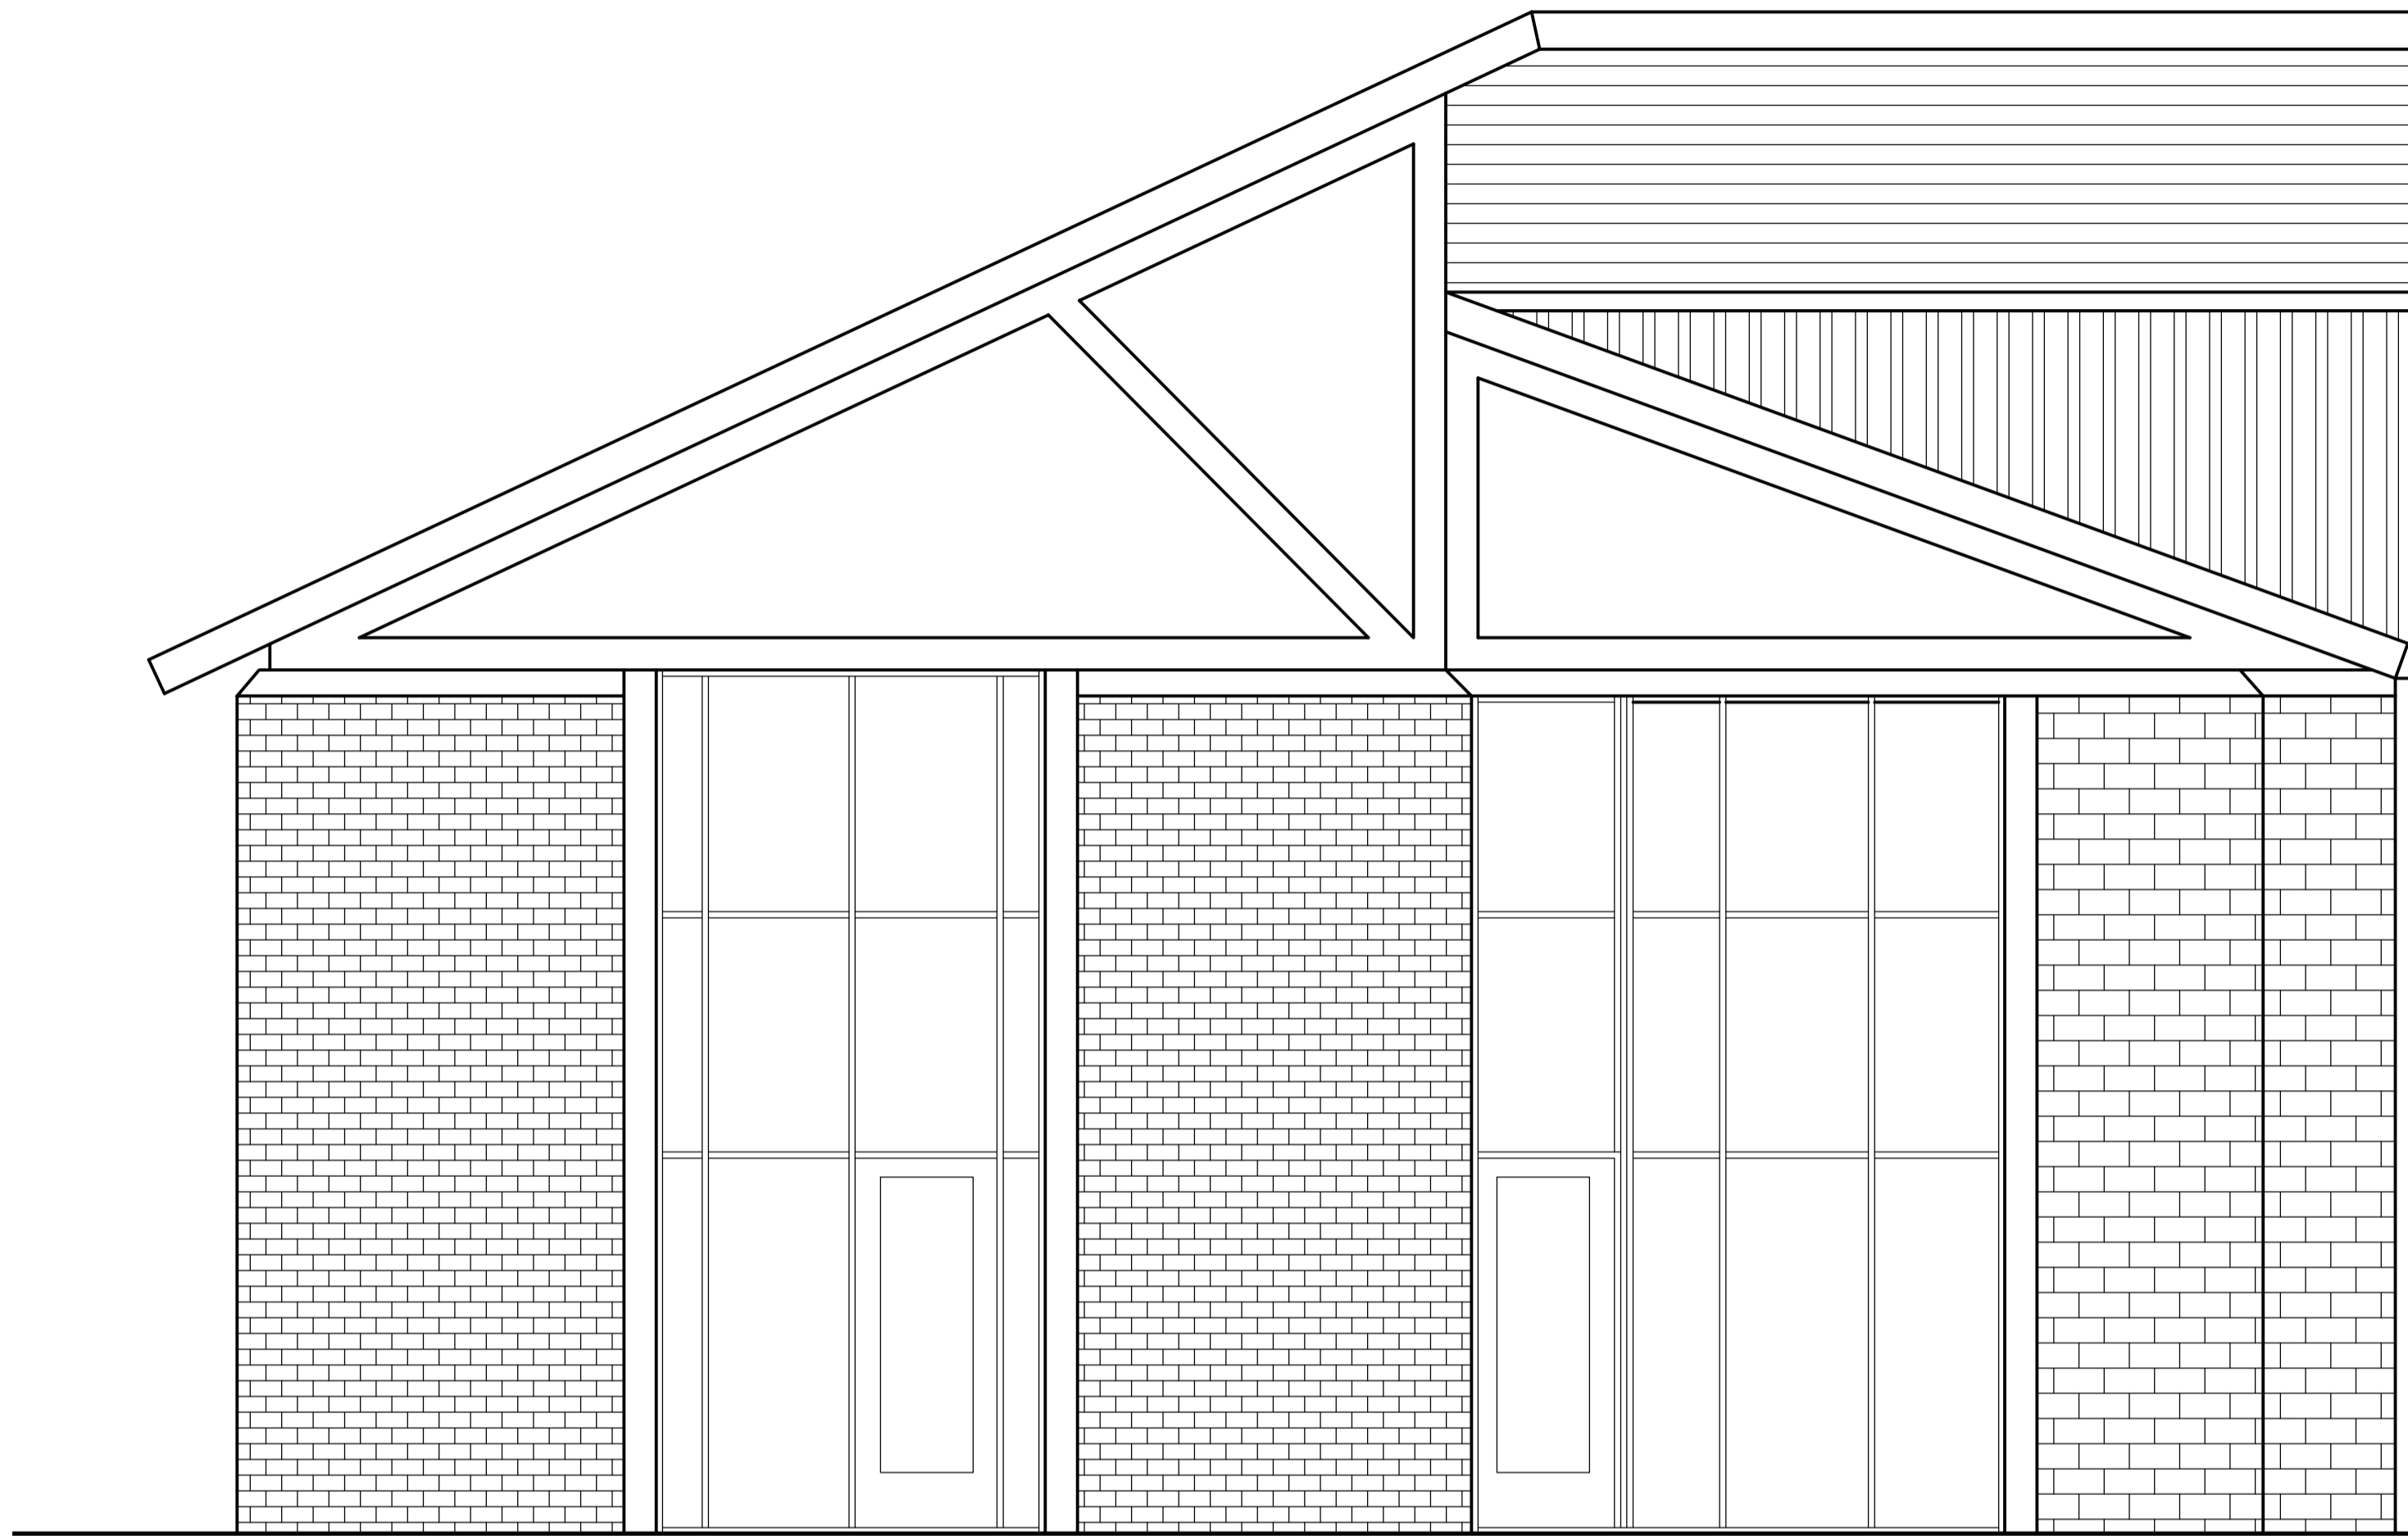

EXISTING FRONT ELEVATION

Scale @ 1:50



EXISTING CONDENSER UNIT

EXISTING REAR ELEVATION

Scale @ 1:50



HARRISON INCE

ARCHITECTS INTERIOR DESIGNERS

CLIENT **ALLIANCE DENTISTRY**

PROJECT **2 ALLIANCE COURT ECO BUSINESS PARK,
LUDLOW SY8 1FB**

TITLE **EXISTING FRONT AND REAR ELEVATIONS**

DATE **FEB 2024** SCALE **1:50 @ A1**

JOB NO. DRAWN **CAD/NS** DWG NO. **AS02** CHECKED

SUN HOUSE
 2-4 LITTLE PETER STREET
 KNOTT MILL
 MANCHESTER
 M15 4PS
 TEL: 0161 236 3650
 EMAIL: enquiries@harrison-ince.co.uk