



EXISTING GROUND FLOOR PLAN
 SCALE 1:50

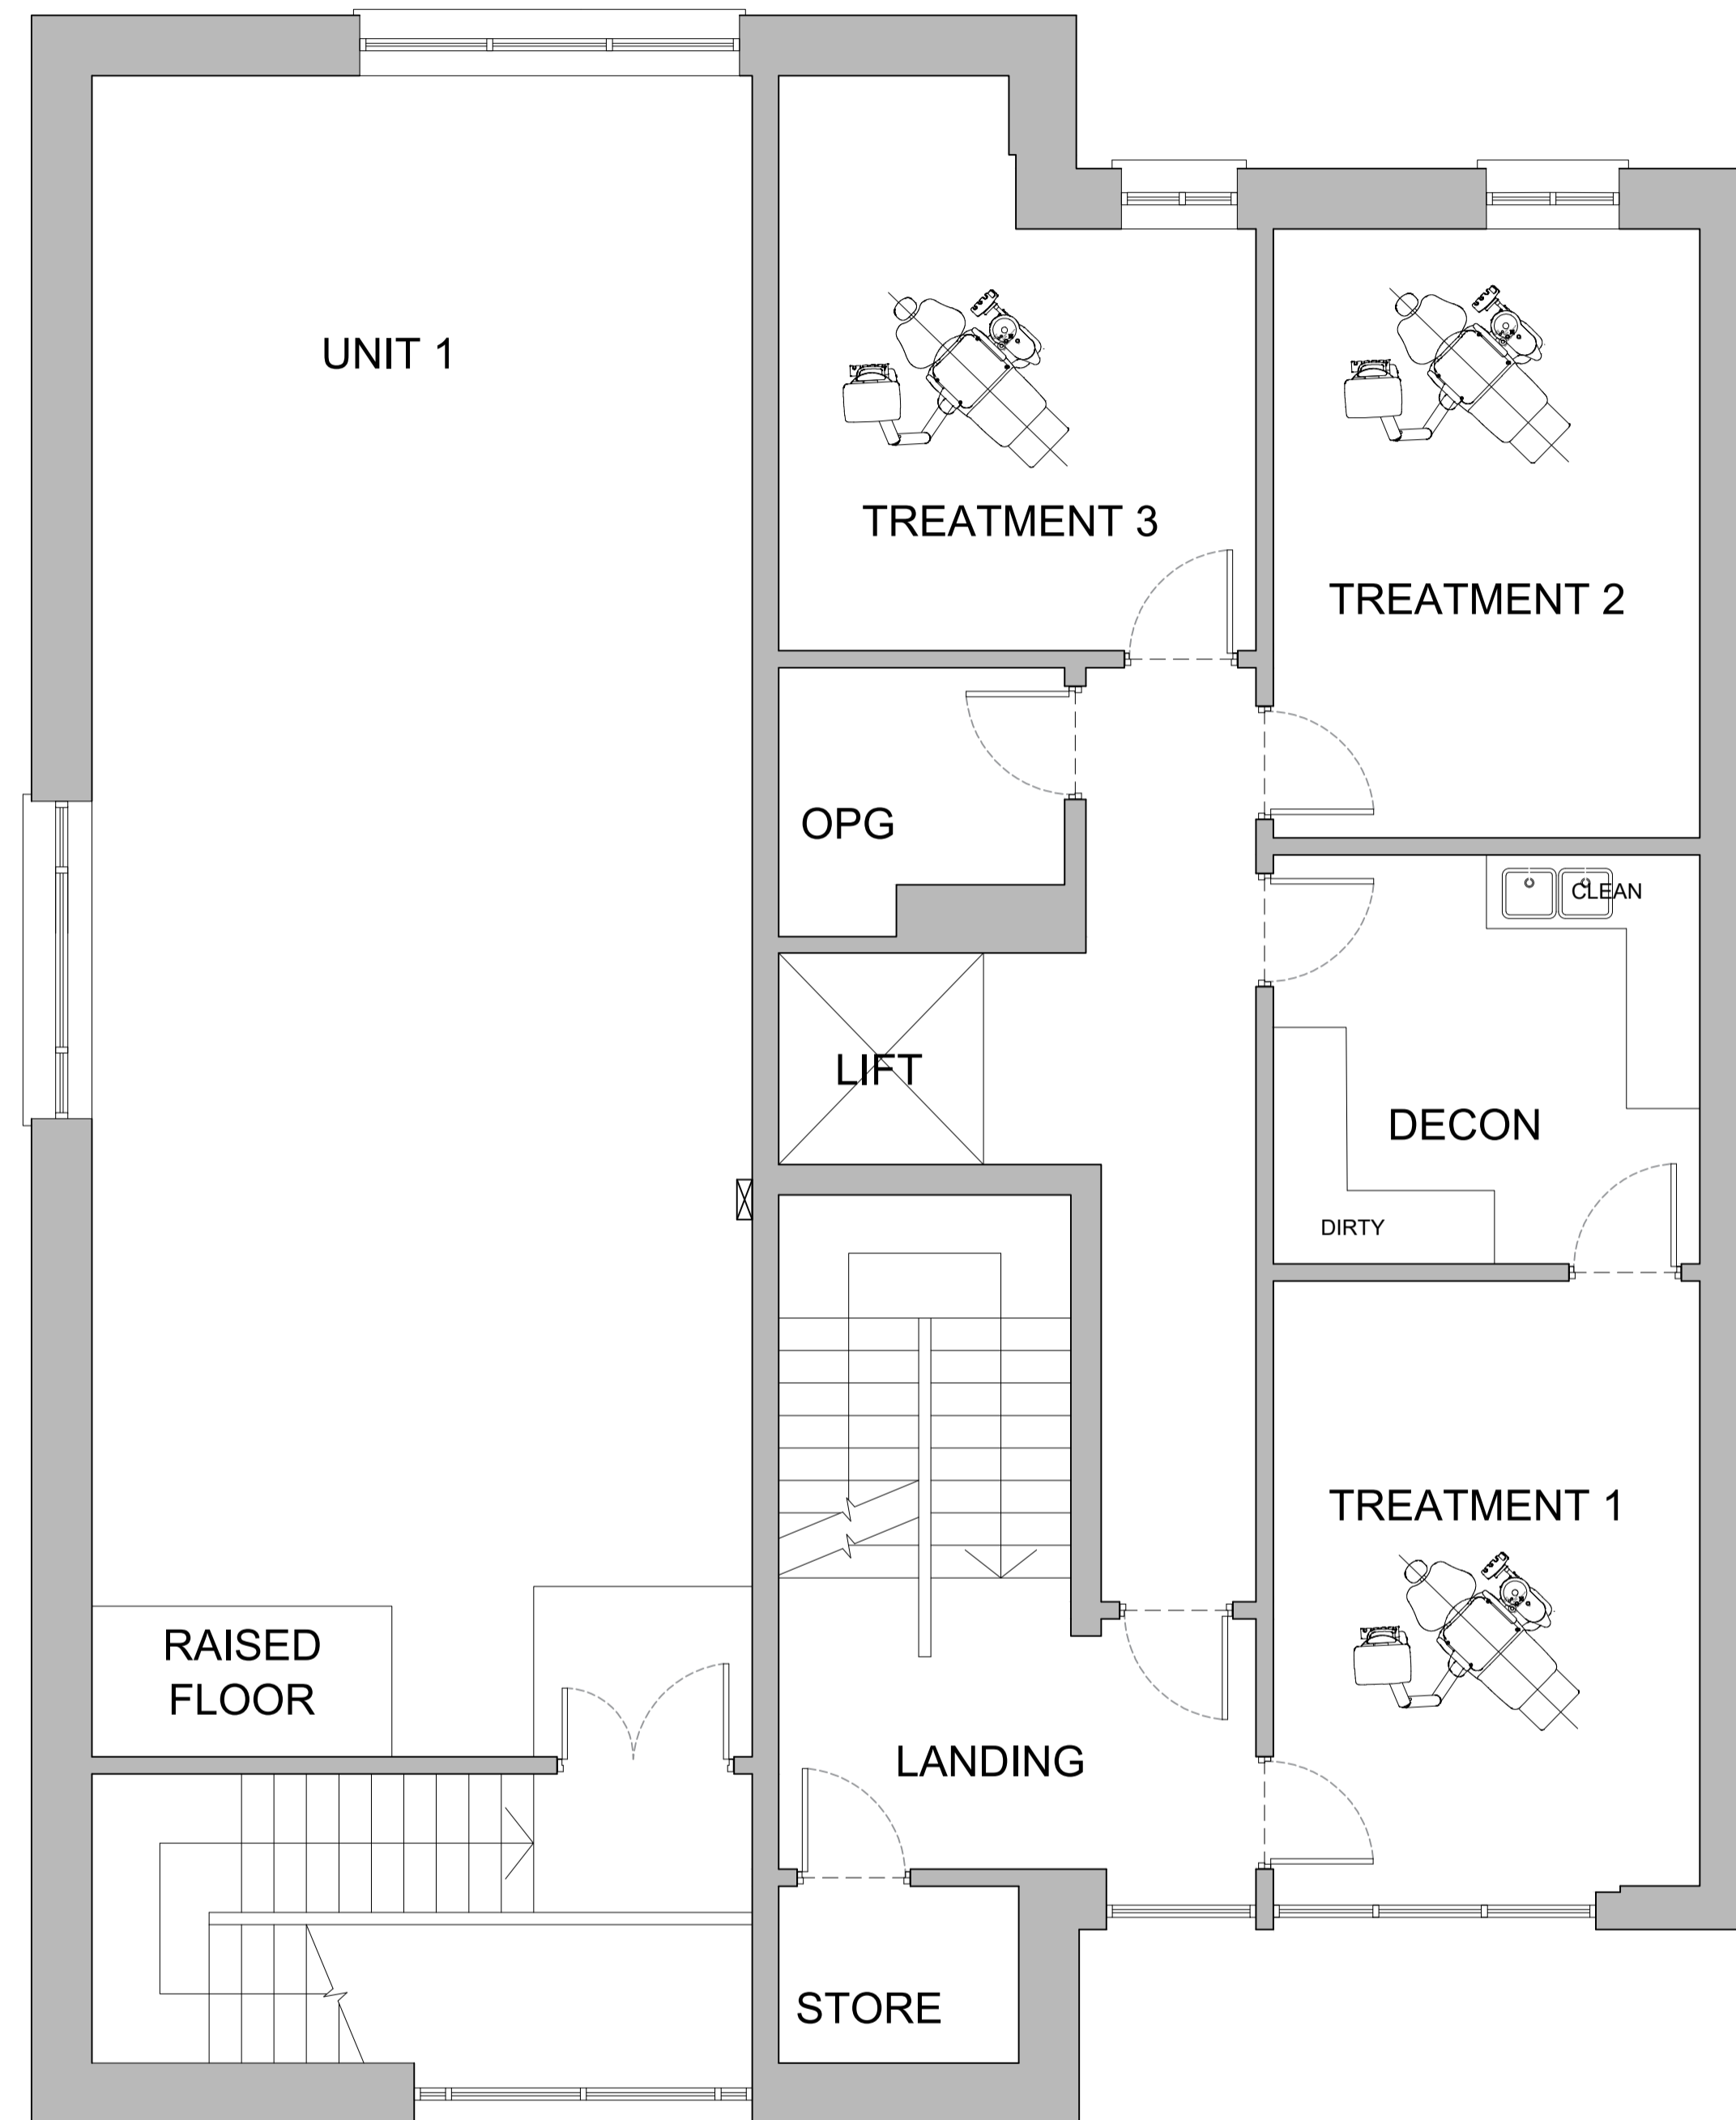

EXISTING FIRST FLOOR PLAN
 SCALE 1:50

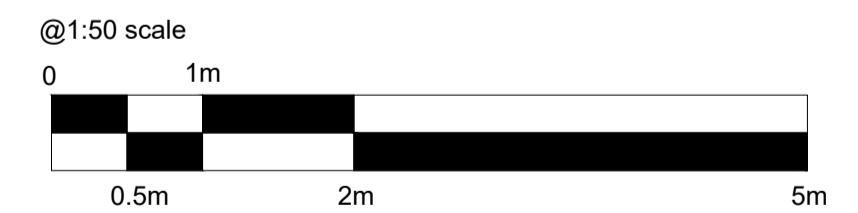

HARRISON INCE
 ARCHITECTS INTERIOR DESIGNERS

CLIENT **ALLIANCE DENTISTRY**

PROJECT **2 ALLIANCE COURT ECO BUSINESS PARK,
 LUDLOW SY8 1FB**

TITLE **EXISTING GROUND AND FIRST
 FLOOR PLANS**

DATE **NOVEMBER 2022** SCALE **1:50 @ A1**

JOB NO. _____ DWG. NO. **AS01**

DRAWN **CAD/EW** CHECKED _____