



Note: SLOPING POLYCARBONATE CANOPY OMITTED FOR CLARITY

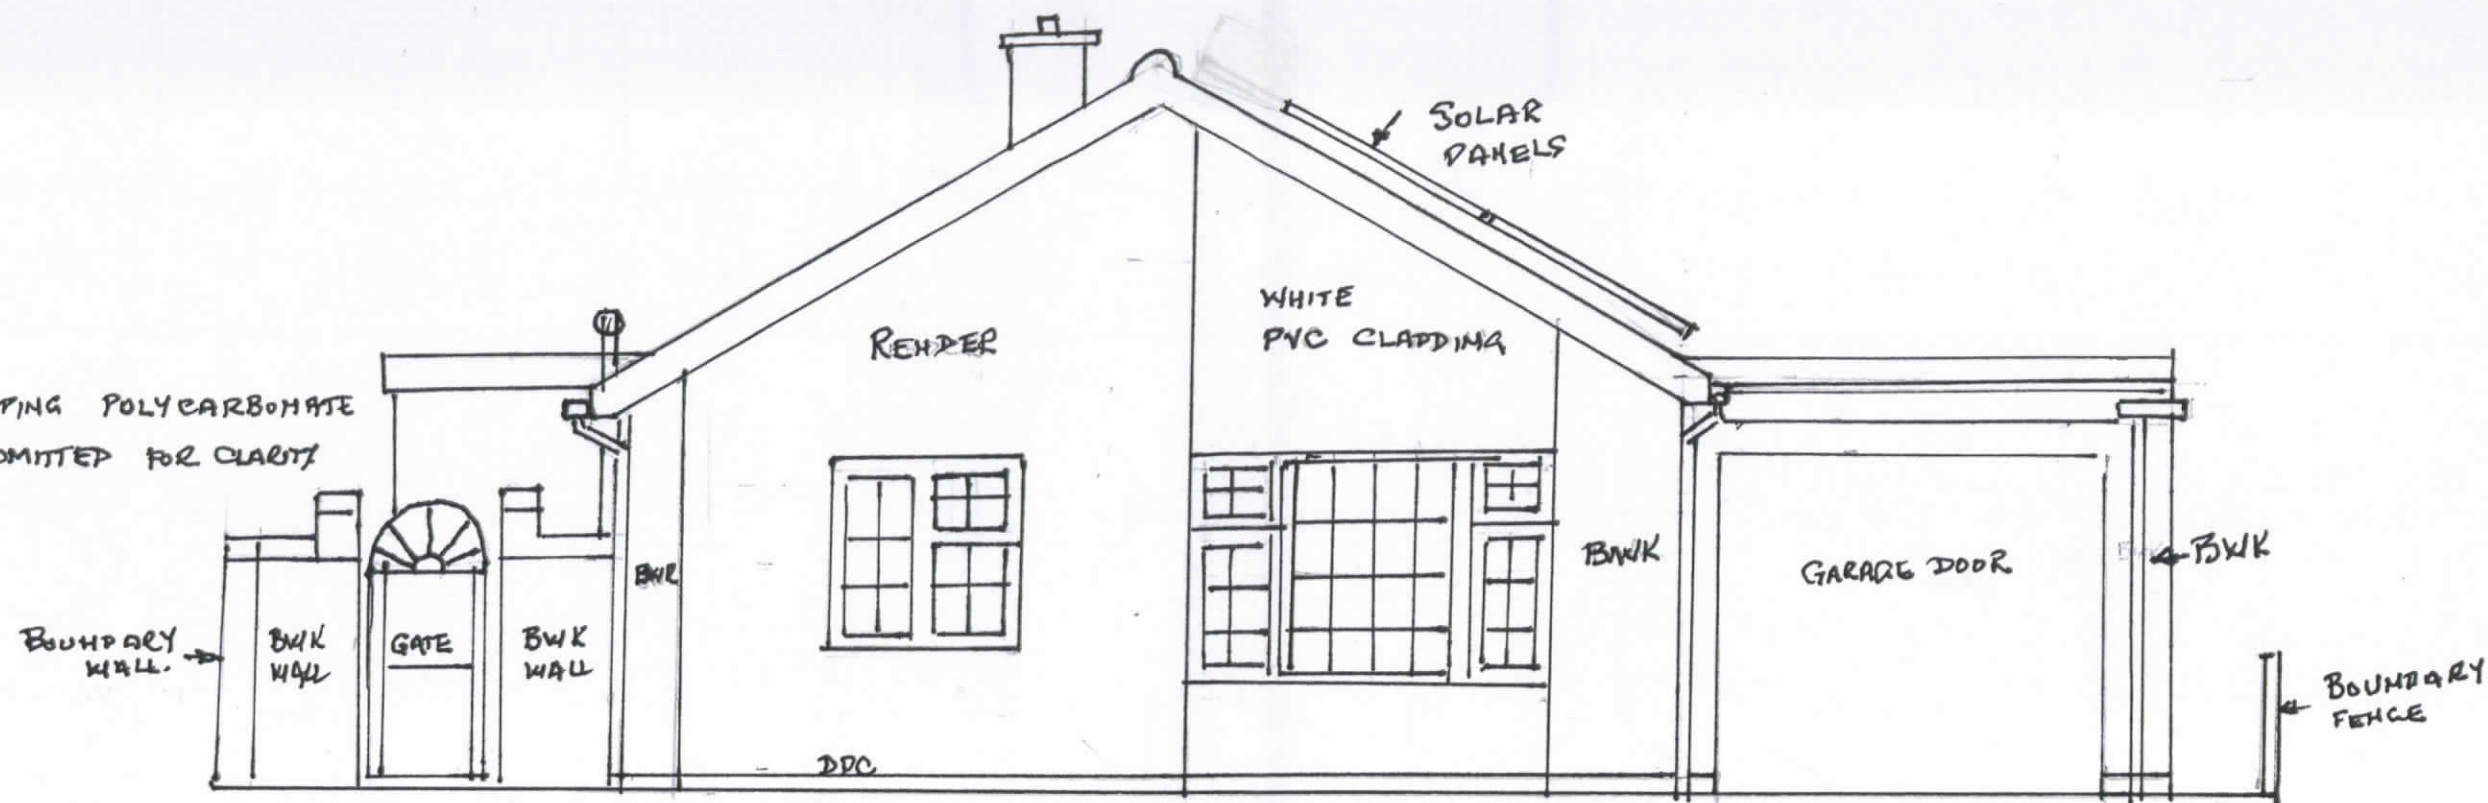

EXISTING WEST ELEVATION Scale:- 1:50

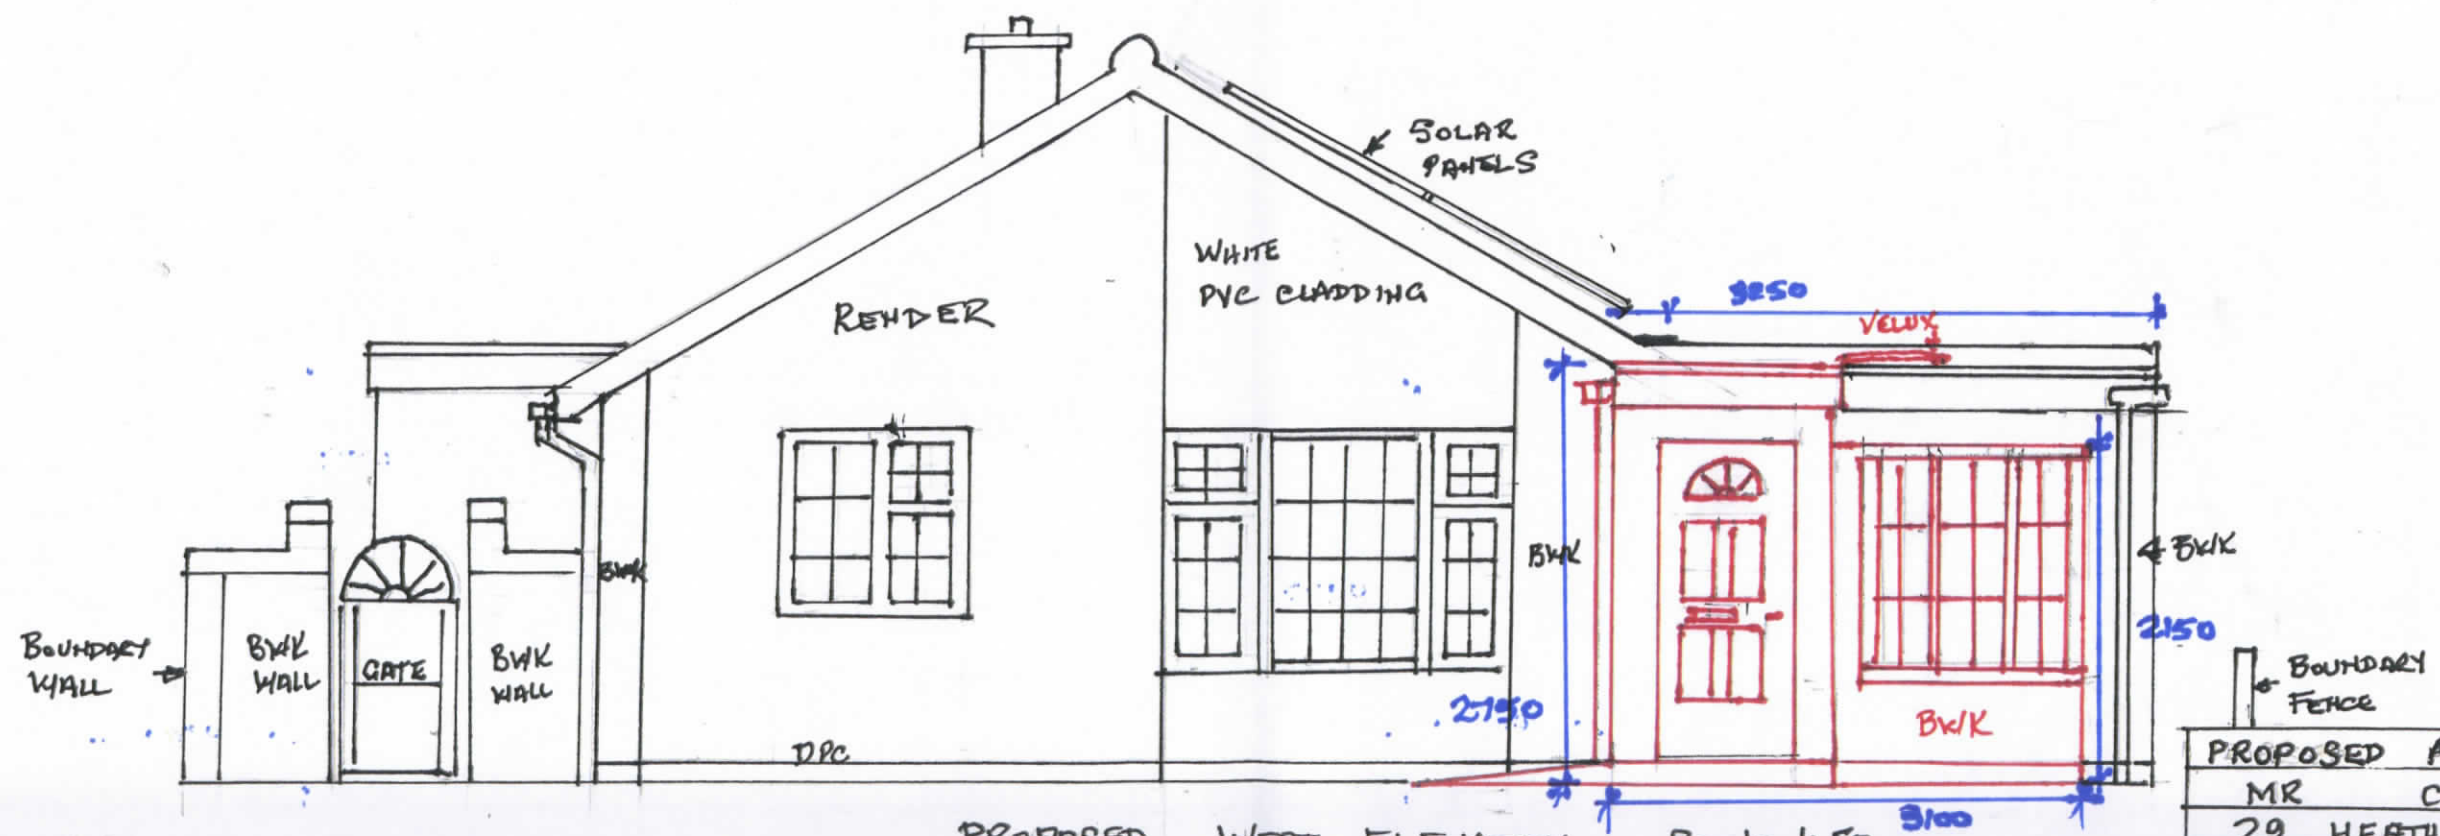

PROPOSED WEST ELEVATION Scale 1:50

PROPOSED ALTERATIONS	
MR CHAPMAN.	
29 HEATH ESTATE	
GREAT WALDRINGFIELD CO10 0TZ	
DRAWING NO:- 007	REV
DRAWN BY B GEARY	NOV 23