


EXISTING SOUTH ELEVATION Scale: 1:50

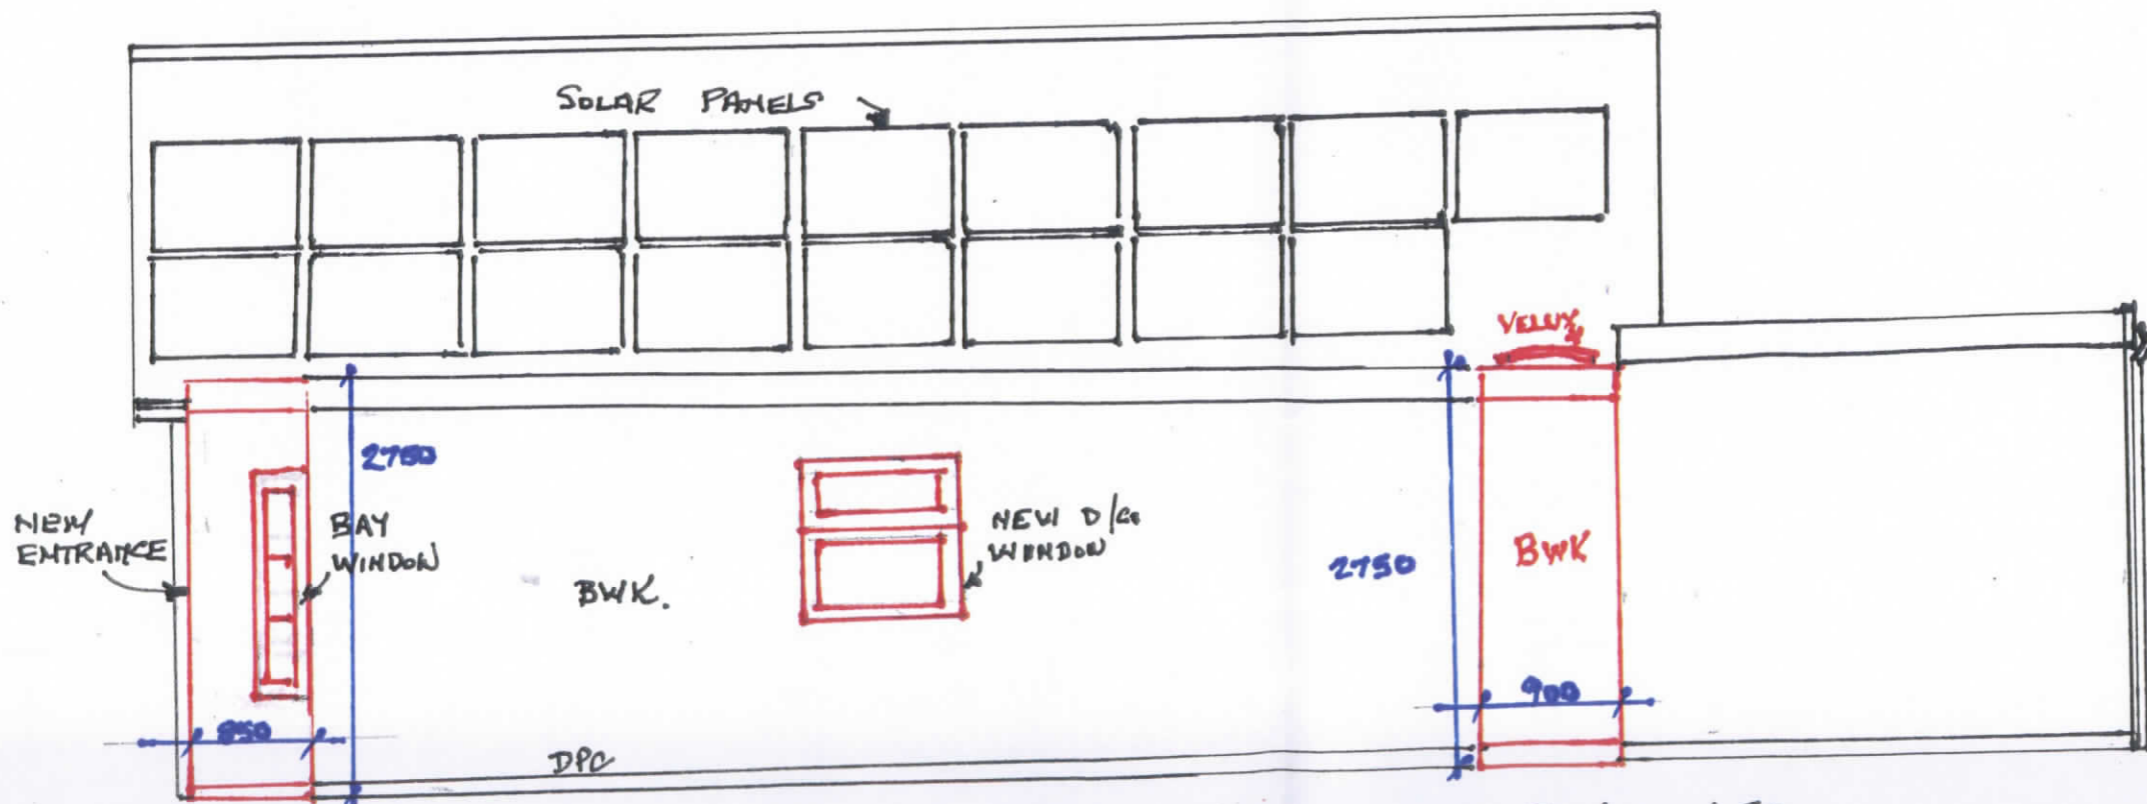

PROPOSED SOUTH ELEVATION Scale: 1:50

NOTE: FACE OF NEW ENTRANCE LINES UP WITH RENDERED WALL

PROPOSED ALTERATIONS	
MR CHAPMAN	
29 HEATH ESTATE	
GREAT WALDRINGFIELD CO10 0TZ	
DRAWING NO: 006	REV A
DRAWN BY B. GEARY	NOV 23