


EXISTING EAST ELEVATION Scale 1:50

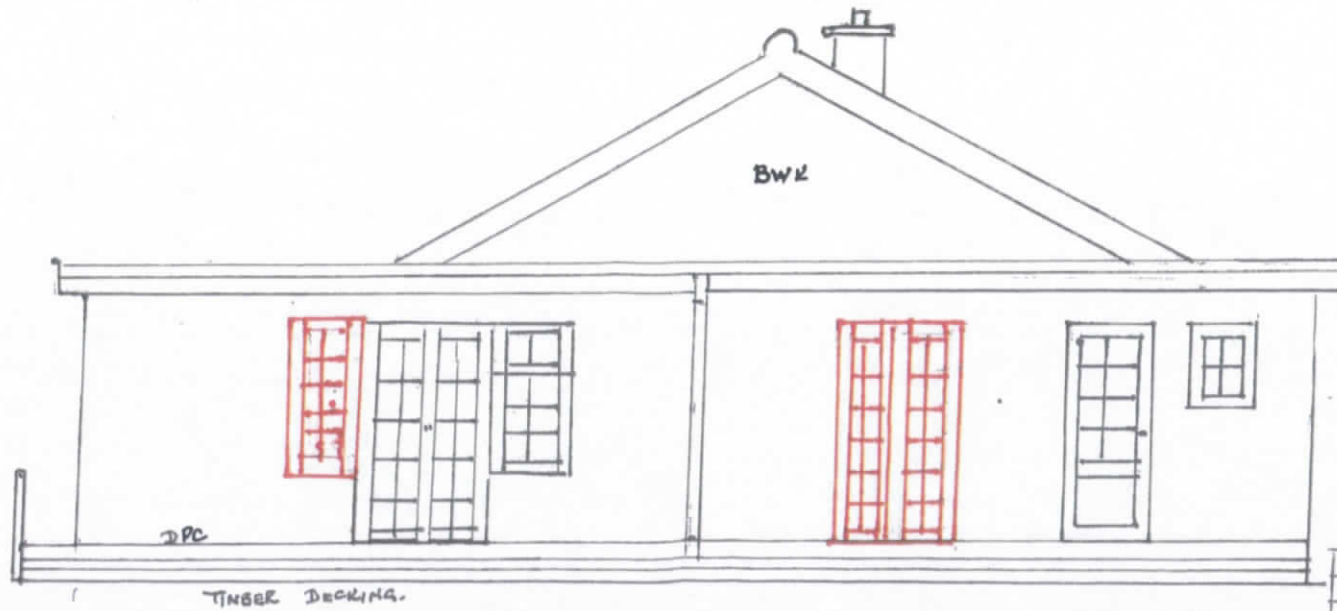

PROPOSED EAST ELEVATION Scale 1:50

PROPOSED ALTERATIONS
MR CHAPMAN
29 HEATH ESTATE
GREAT WALDRINGFIELD COLOUT
DRAWING NO:- 005
REV