


General Notes
 1. Do not scale this drawing. All dimensions to be as noted. Contractor to check all dimensions on site before carry out works.
 2. This drawing is for the private and confidential use of the client for whom it was undertaken and it should not be reproduced in whole or in part or relied upon by third parties for any use without the express written authority of Beech Architects Limited.

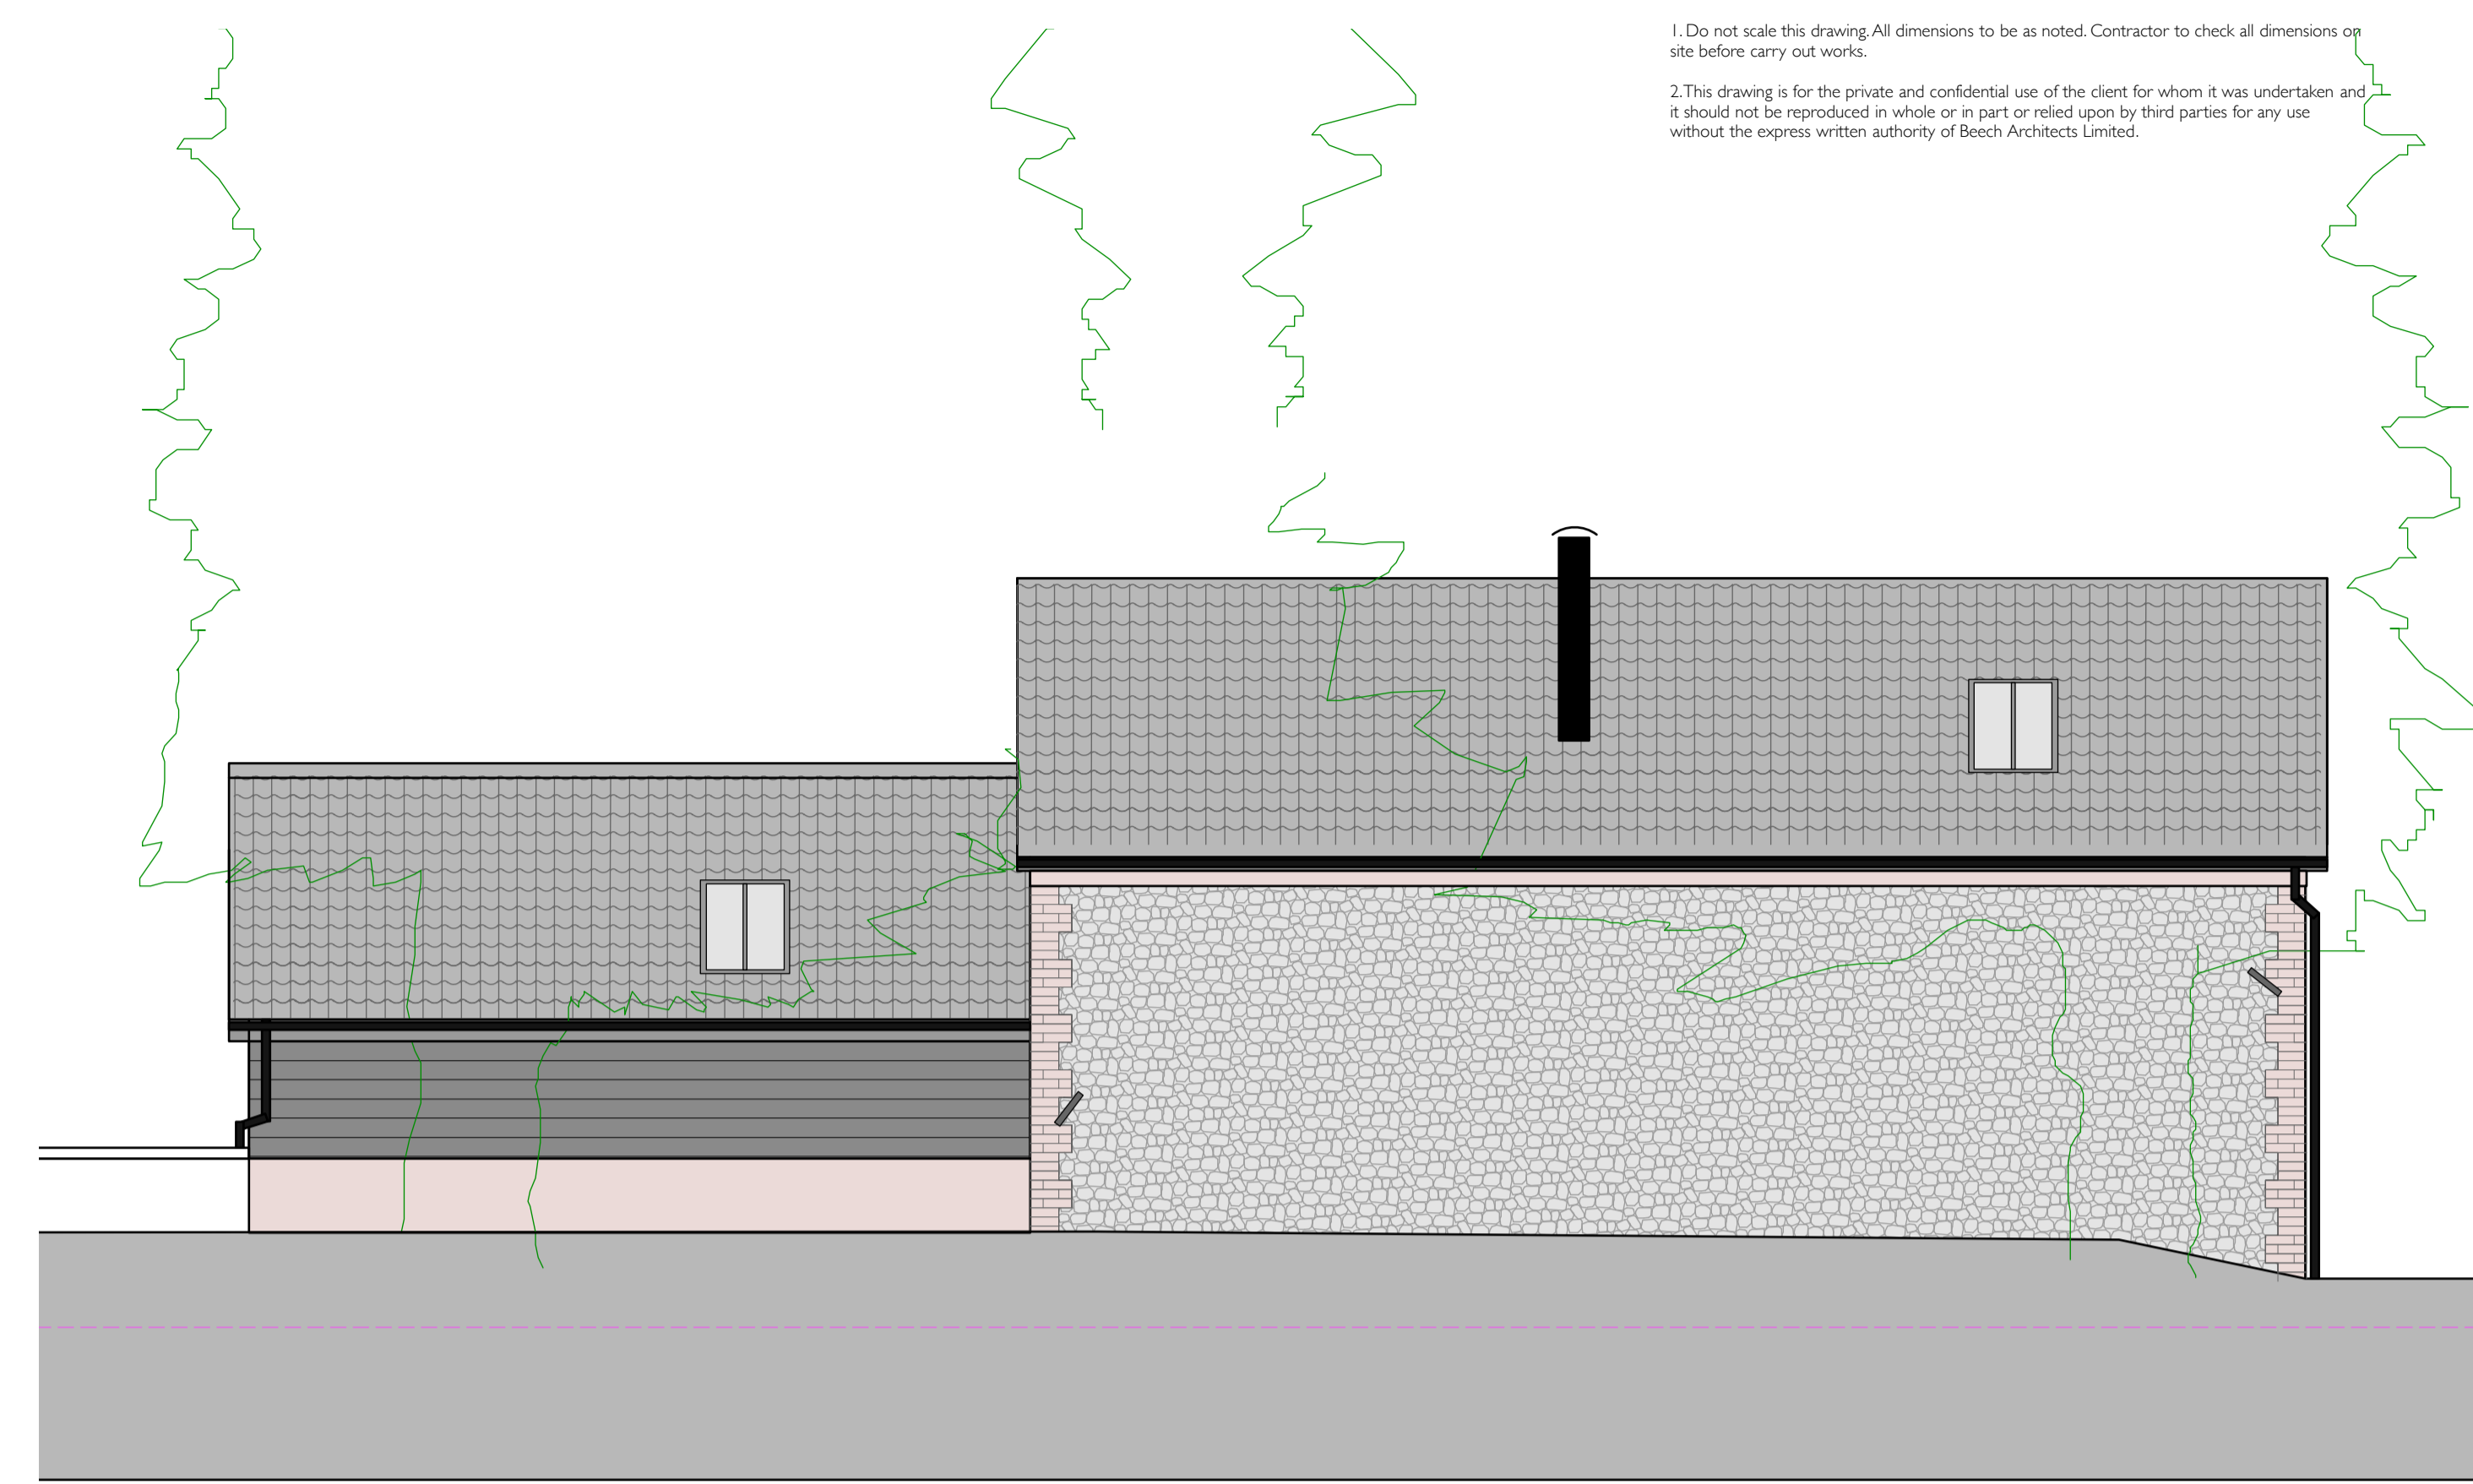


NORTH ELEVATION




SOUTH ELEVATION



EAST ELEVATION

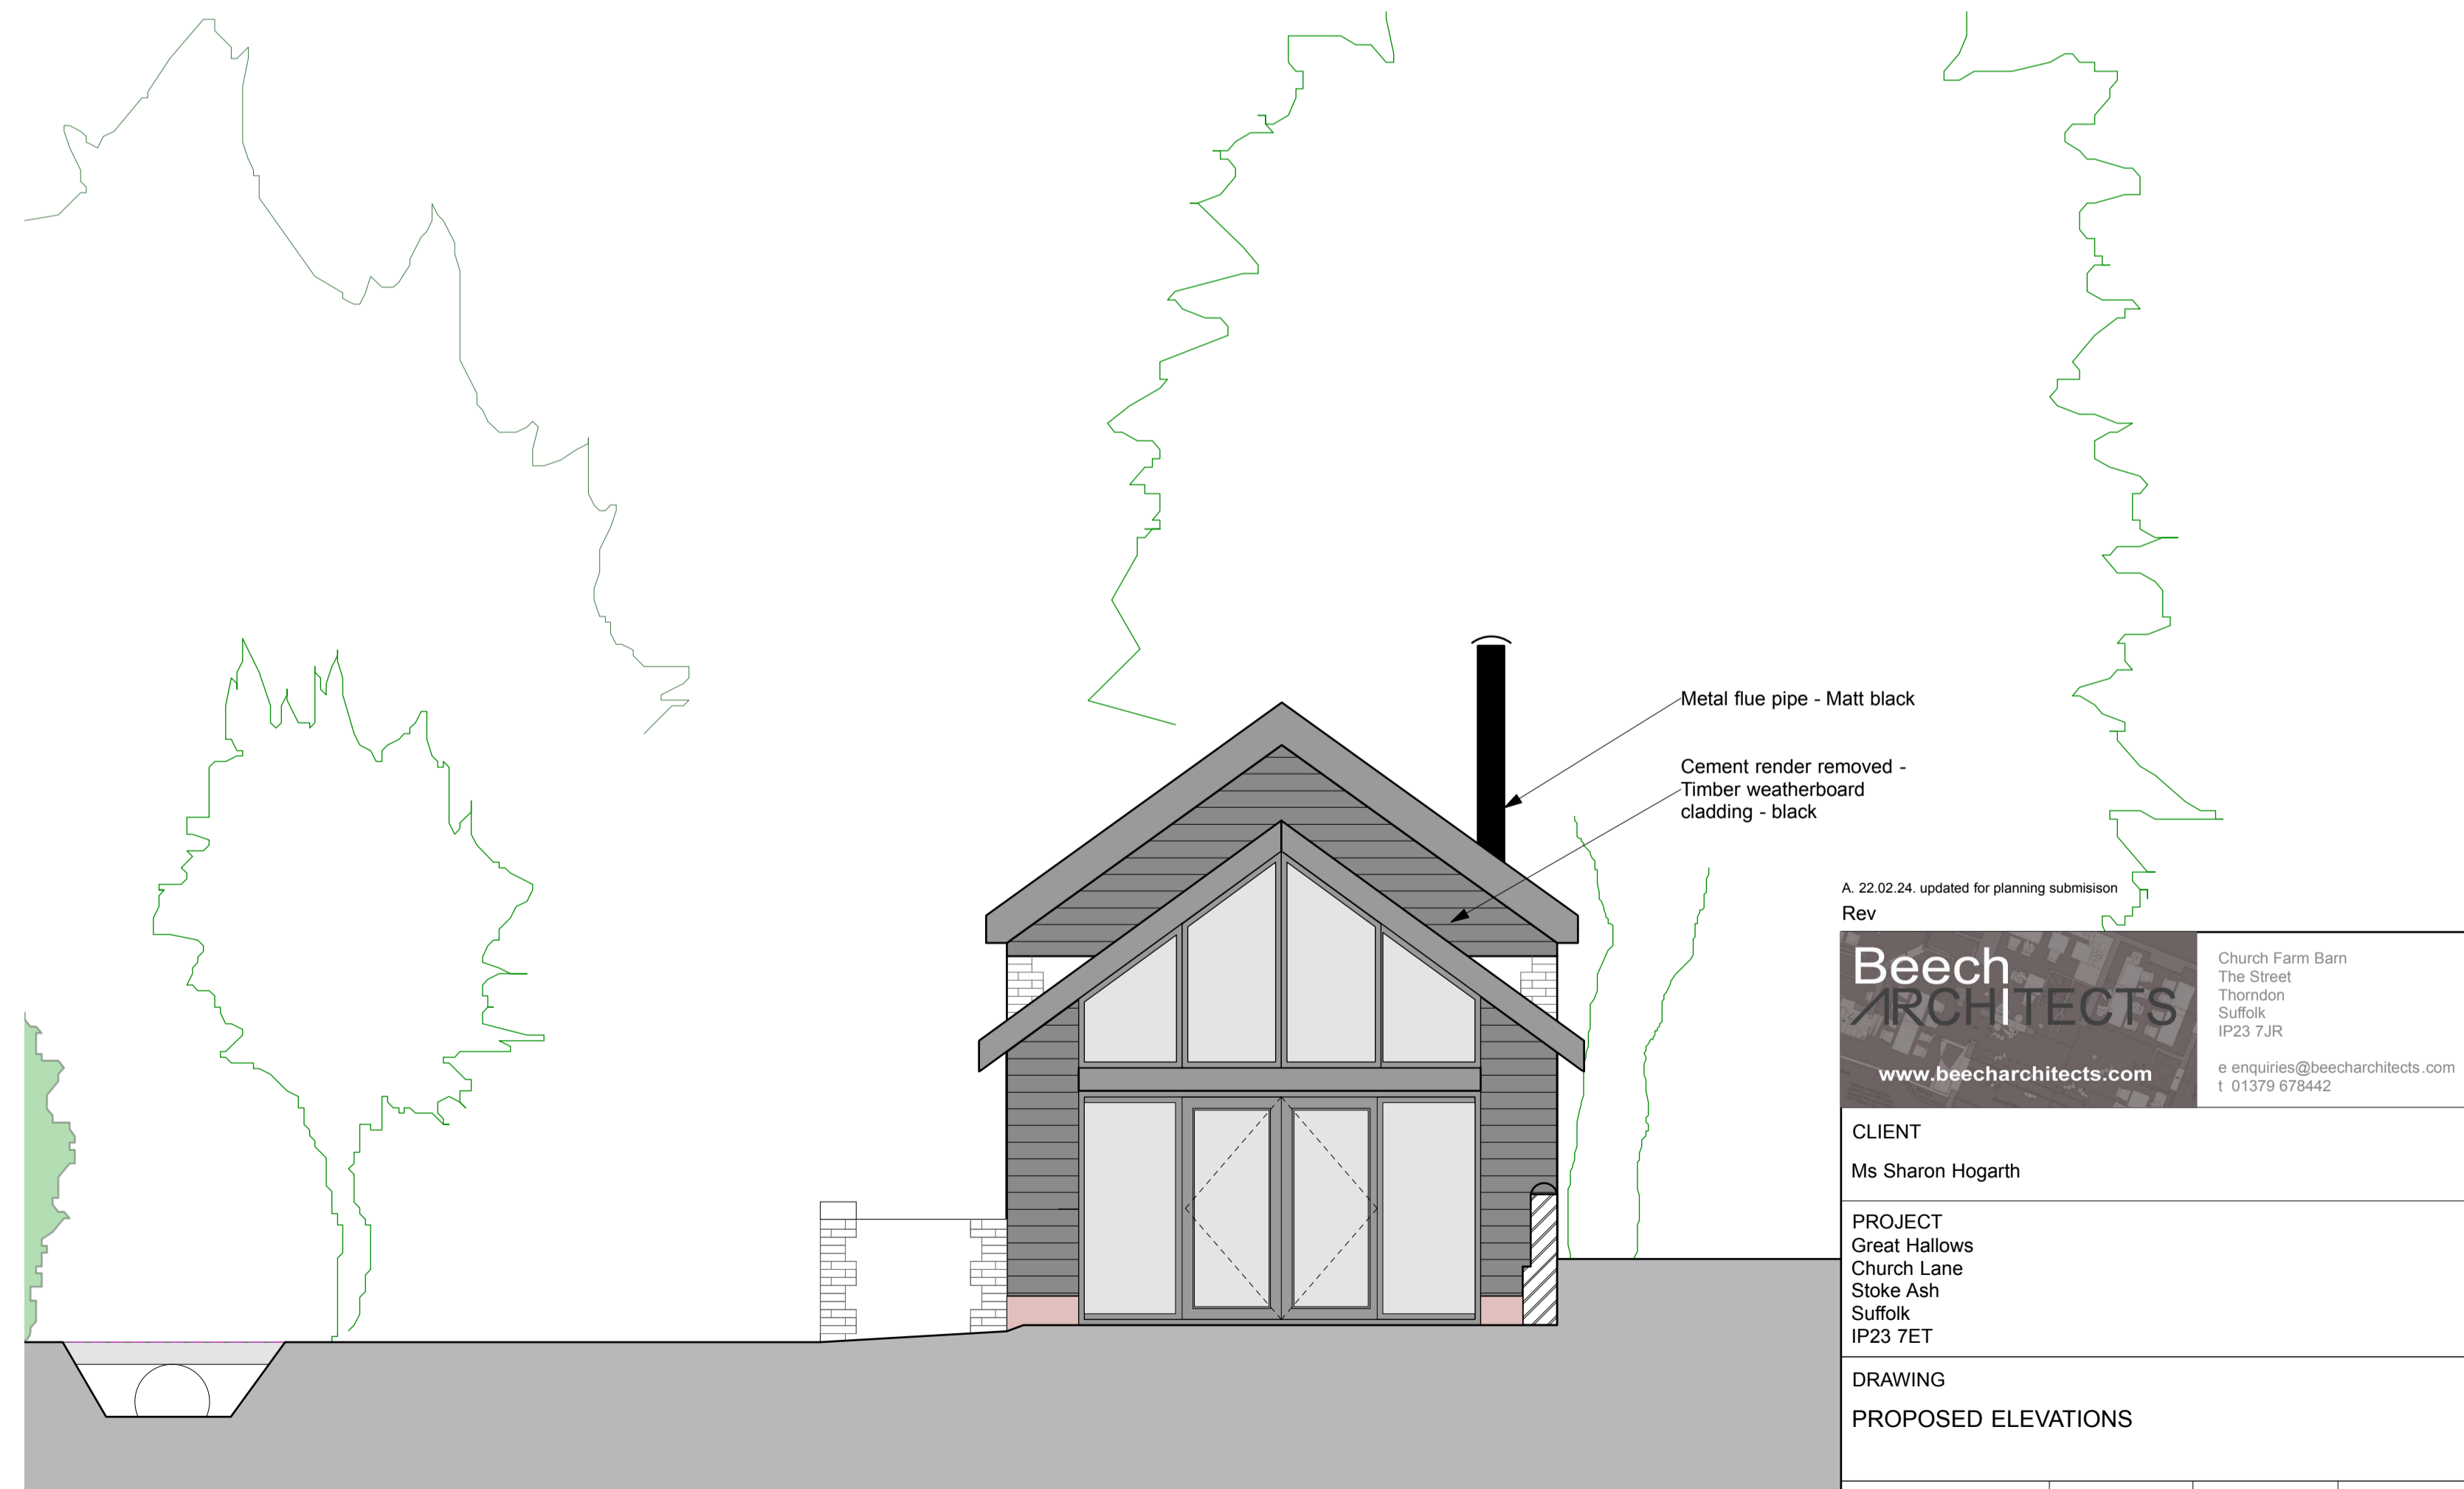

WEST ELEVATION

 

A. 22.02.24. updated for planning submission
 Rev

Beech ARCHITECTS
 Church Farm Barn
 The Street
 Thornston
 Suffolk
 IP23 7JR
 www.beecharchitects.com
 e enquiries@beecharchitects.com
 t 01379 678442

CLIENT
 Ms Sharon Hogarth

PROJECT
 Great Hallows
 Church Lane
 Stoke Ash
 Suffolk
 IP23 7ET

DRAWING
 PROPOSED ELEVATIONS

SCALE	DATE	DRAWN BY	CHECKED
1:50 @ A1	DEC 2023		
DRAWING NUMBER	JOB NUMBER	STATUS	REV
06	749	Not For Construction	A

This drawing is copyright and remains the property of Beech Architects Ltd. Original size A1. Scale shown will be incorrect if reproduced in any other format. All dimensions to be checked on site.