



General Notes

1. Do not scale this drawing. All dimensions to be as noted. Contractor to check all dimensions on site before carry out works.
2. This drawing is for the private and confidential use of the client for whom it was undertaken and it should not be reproduced in whole or in part or relied upon by third parties for any use without the express written authority of Beech Architects Limited.

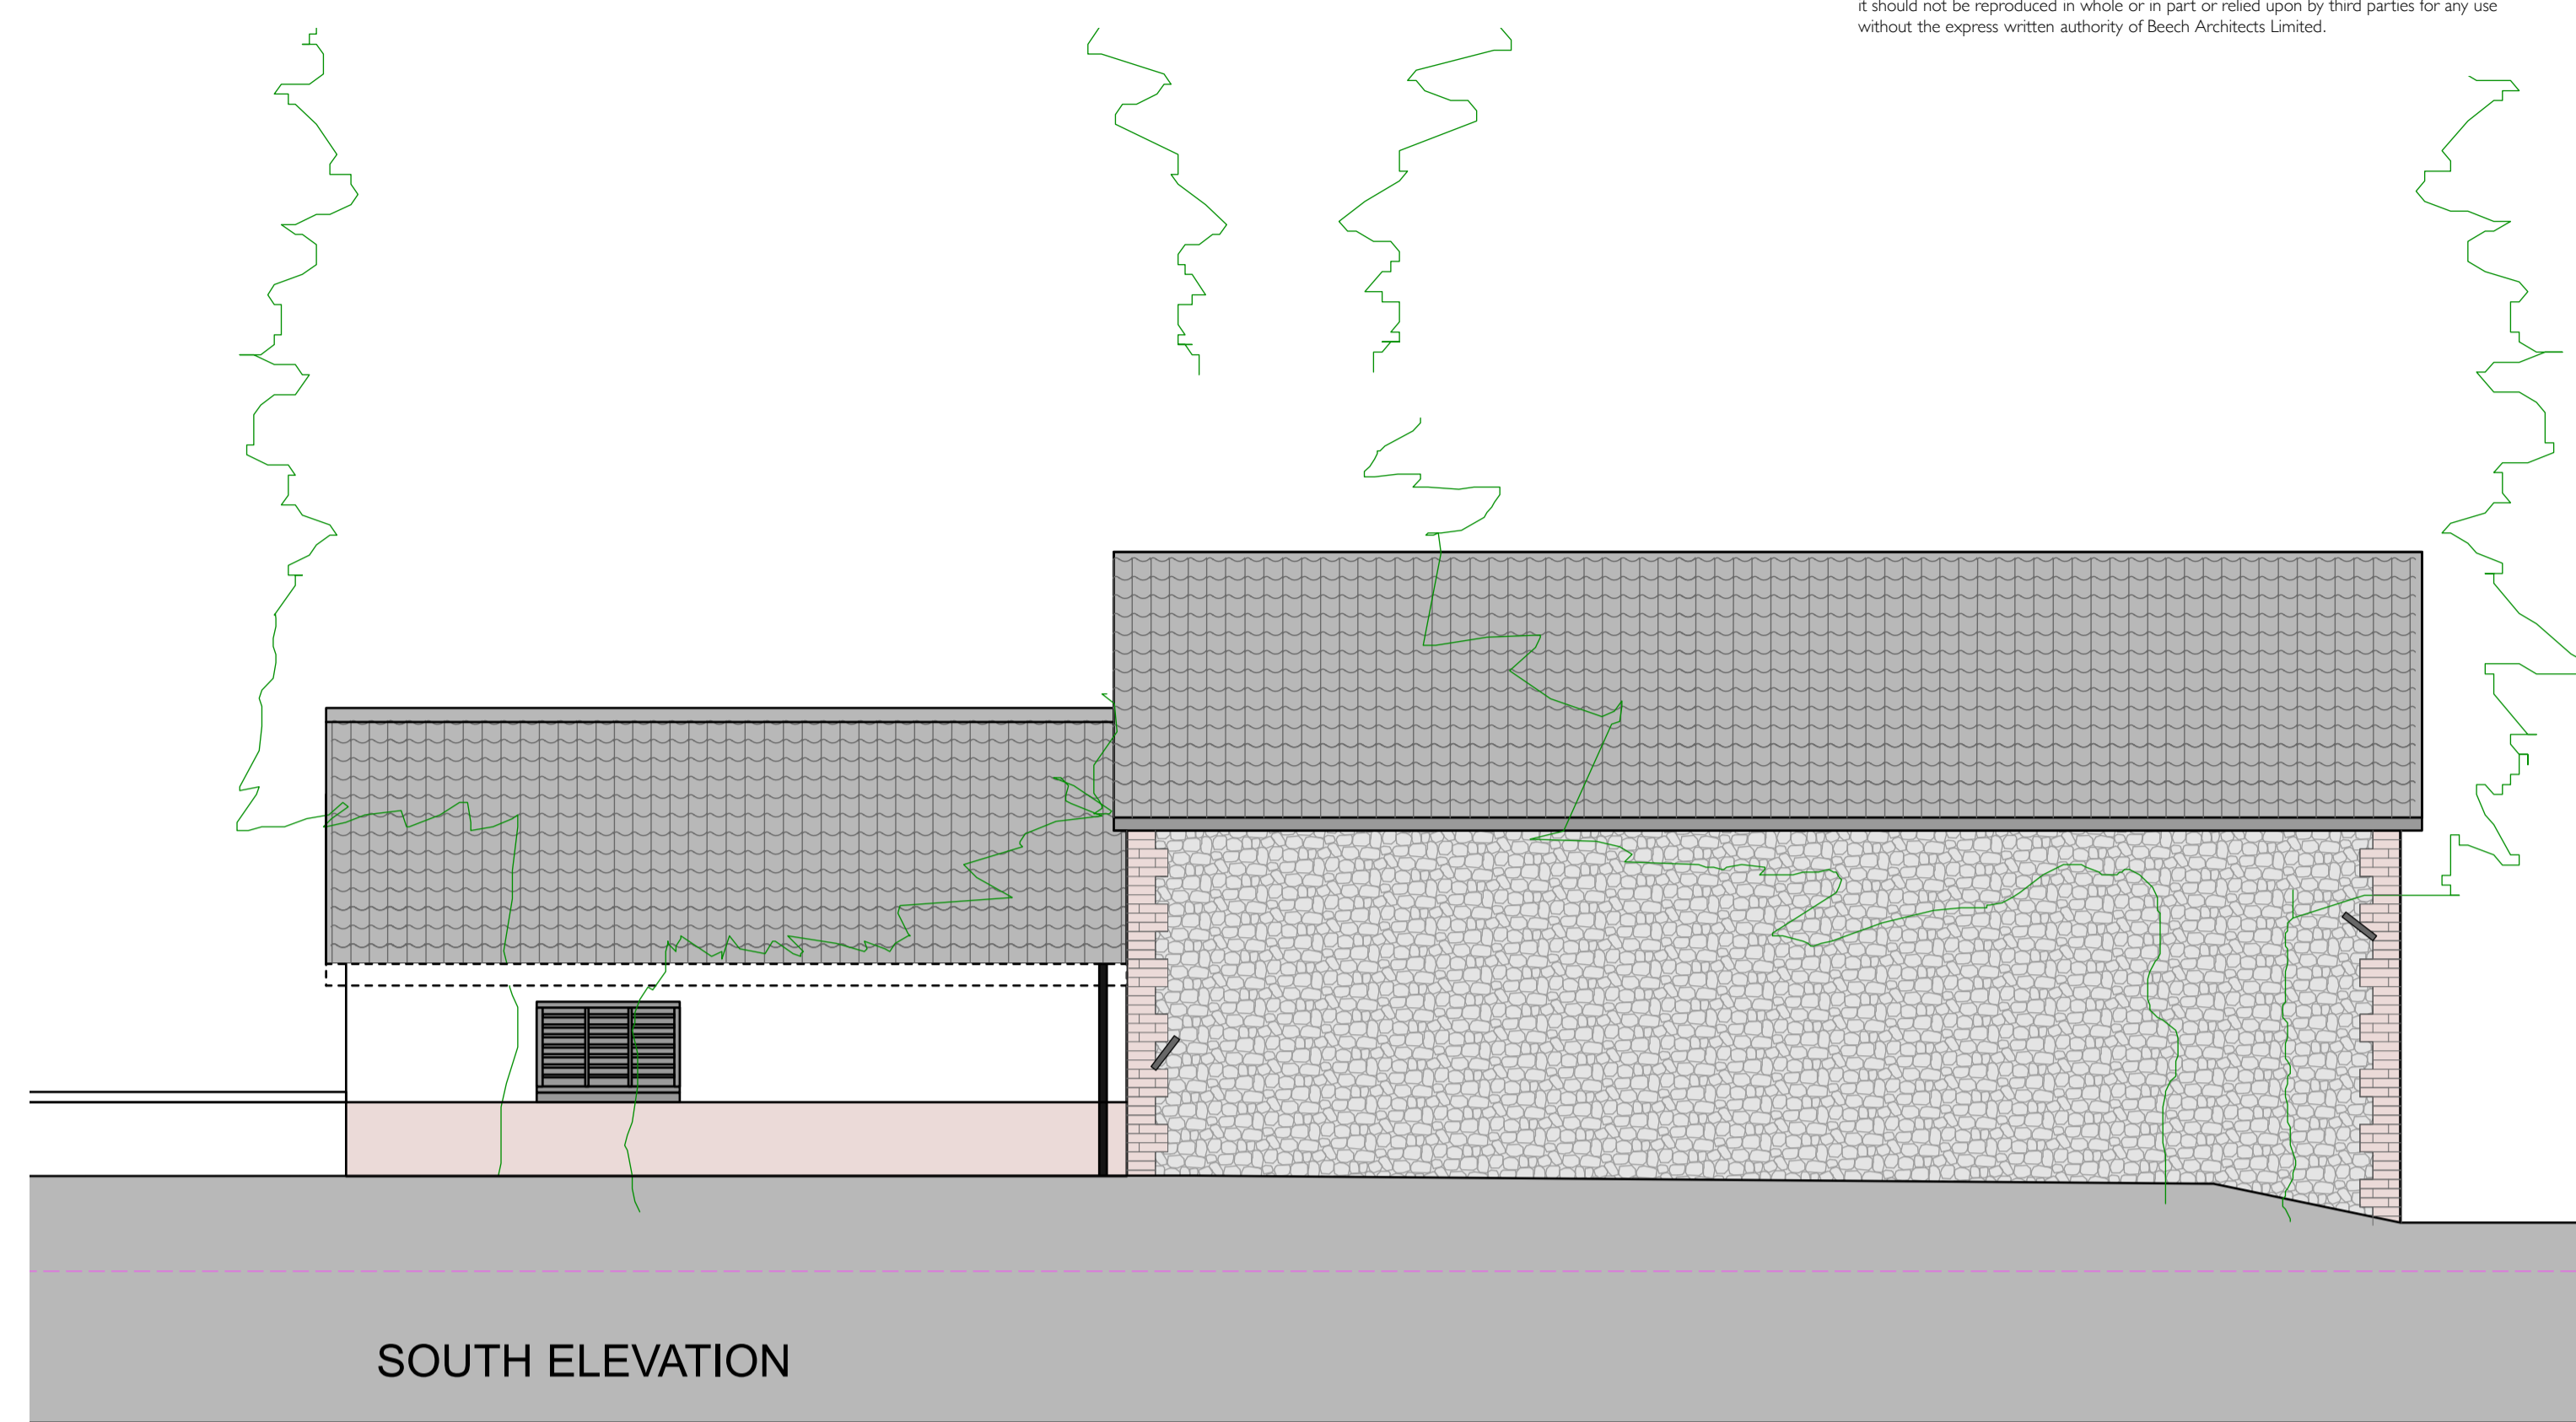


NORTH ELEVATION

 

SOUTH ELEVATION



EAST ELEVATION

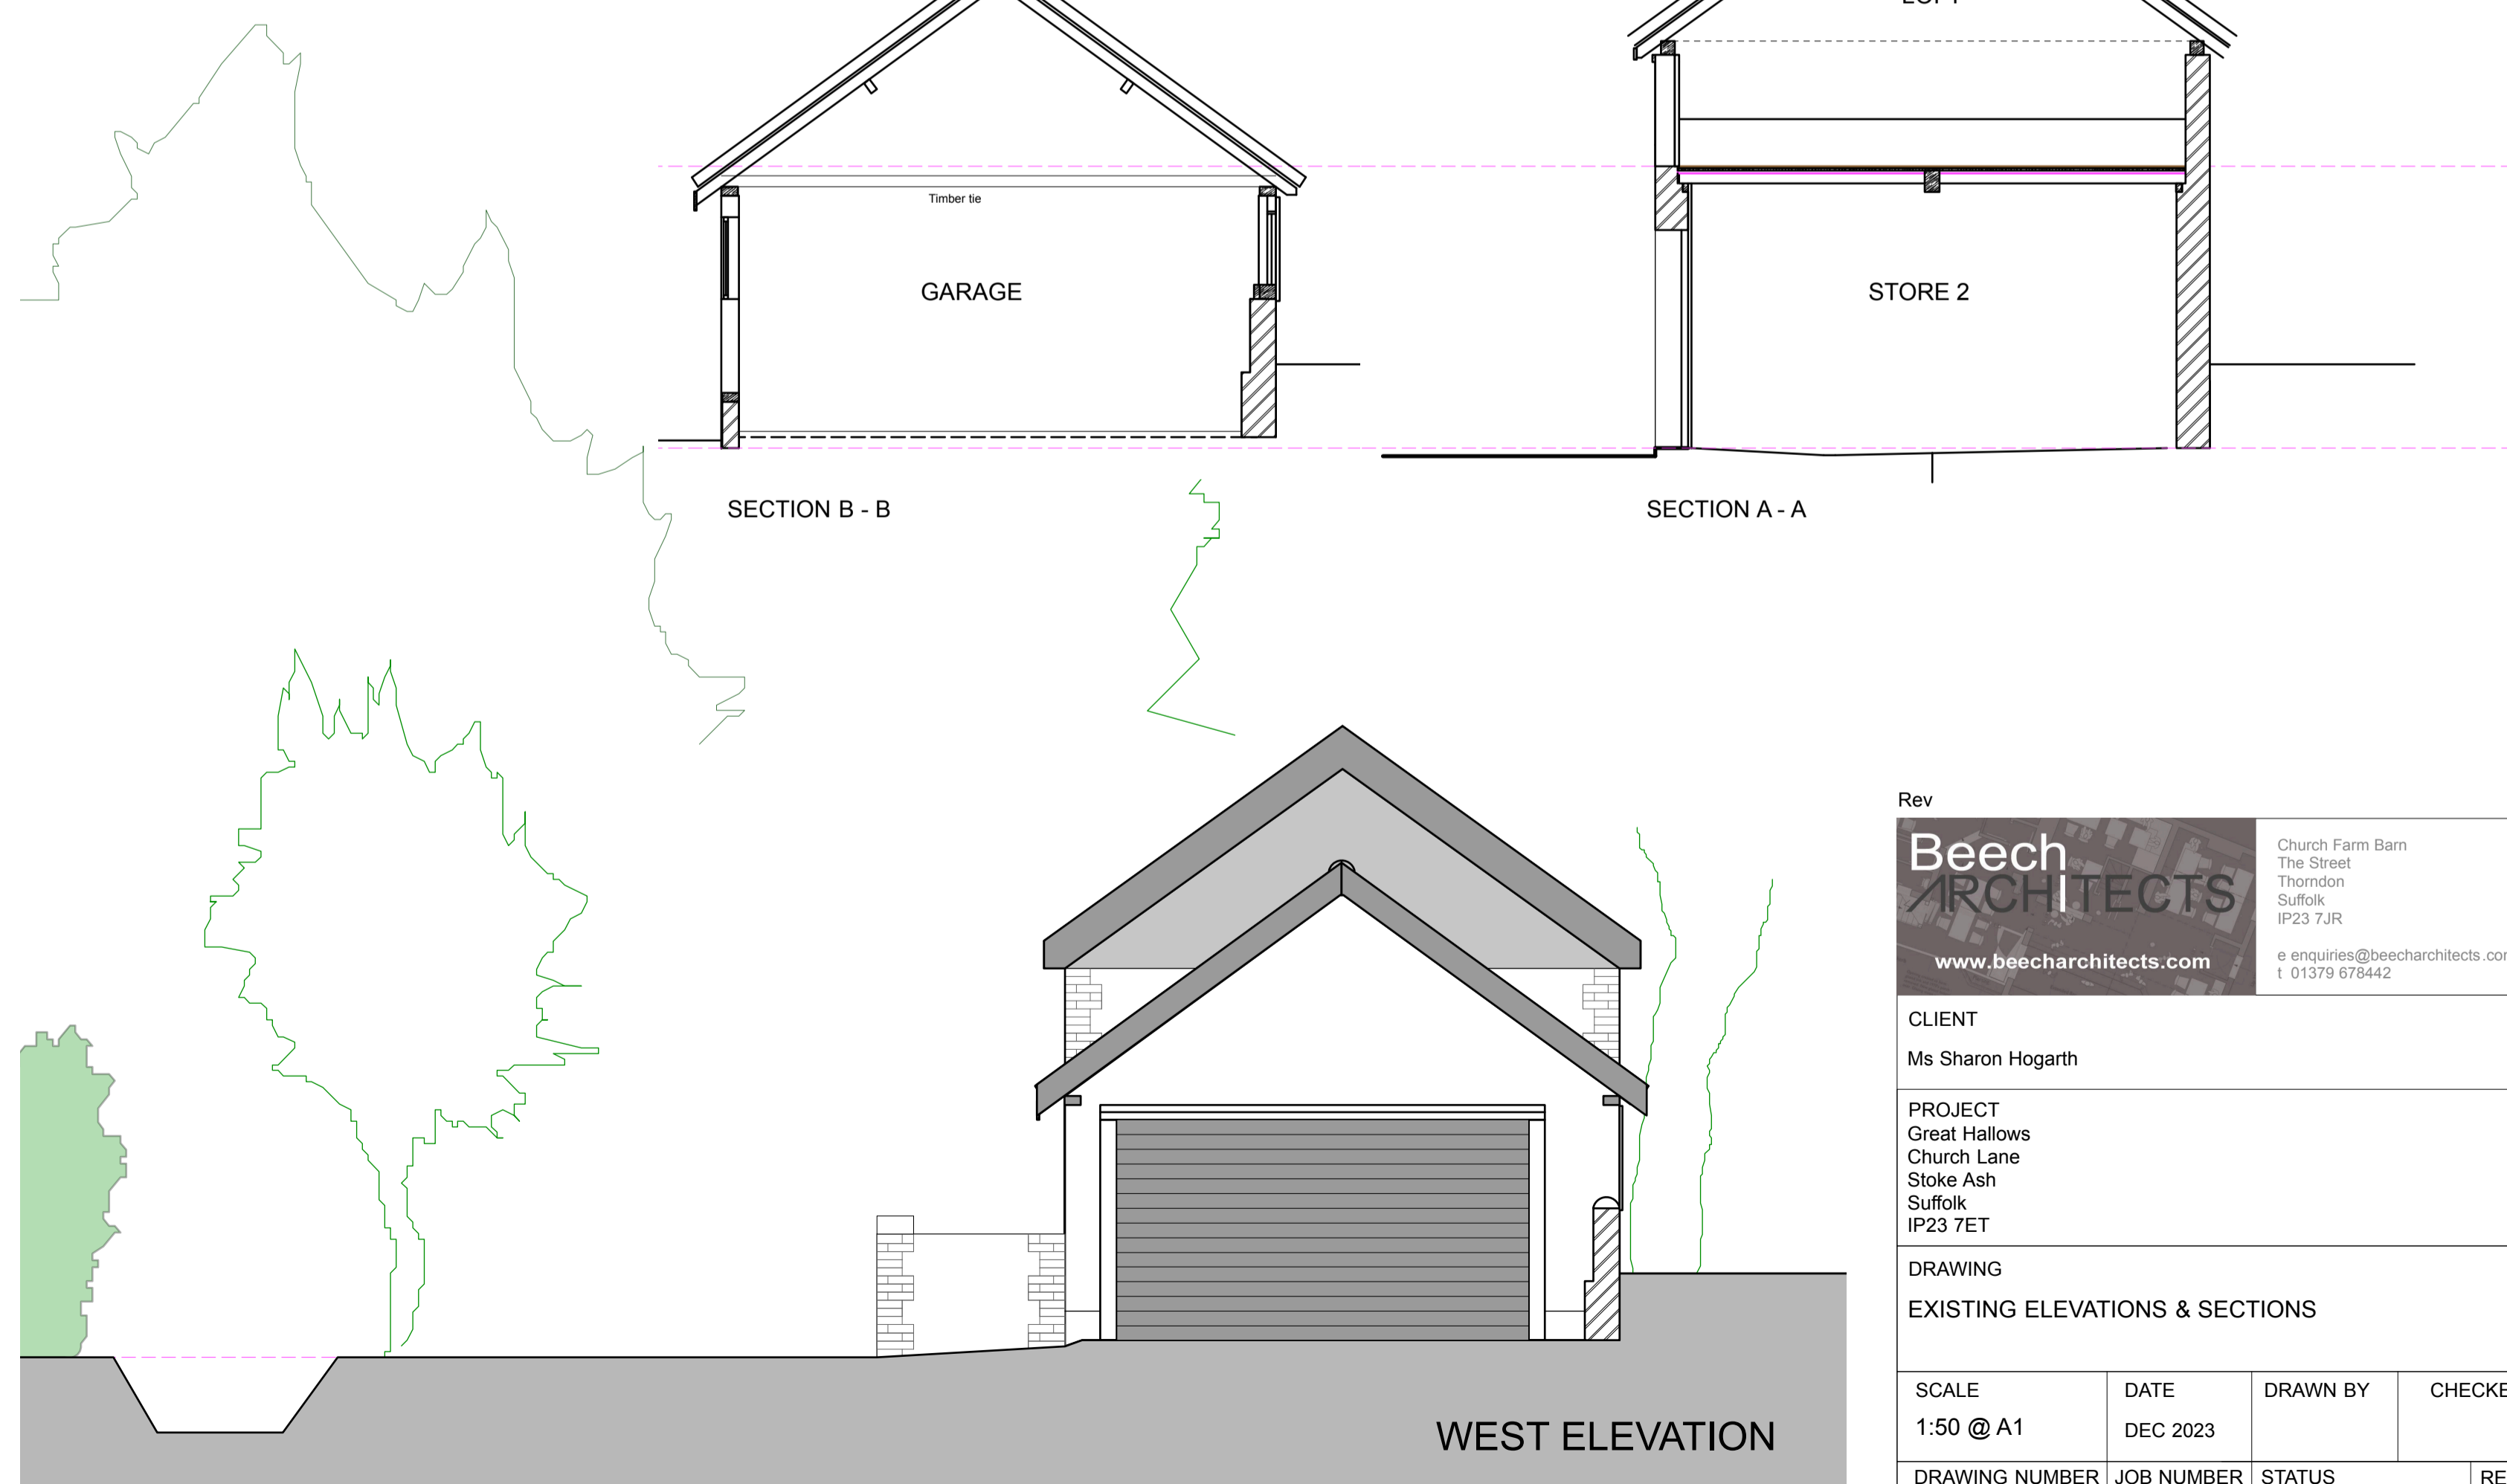

SECTION B - B

SECTION A - A

WEST ELEVATION

<p>Rev</p> <p>Beech ARCHITECTS</p> <p>Church Farm Barn The Street Thorndon Suffolk IP23 7JR e enquiries@beecharchitects.com t 01379 678442</p>			
<p>CLIENT</p> <p>Ms Sharon Hogarth</p>			
<p>PROJECT</p> <p>Great Hallows Church Lane Stoke Ash Suffolk IP23 7ET</p>			
<p>DRAWING</p> <p>EXISTING ELEVATIONS & SECTIONS</p>			
SCALE	DATE	DRAWN BY	CHECKED
1:50 @ A1	DEC 2023		
DRAWING NUMBER	JOB NUMBER	STATUS	REV
04	749	Not For Construction	A