



General Notes
 1. Do not scale this drawing. All dimensions to be as noted. Contractor to check all dimensions on site before carry out works.
 2. This drawing is for the private and confidential use of the client for whom it was undertaken and it should not be reproduced in whole or in part or relied upon by third parties for any use without the express written authority of Beech Architects Limited.

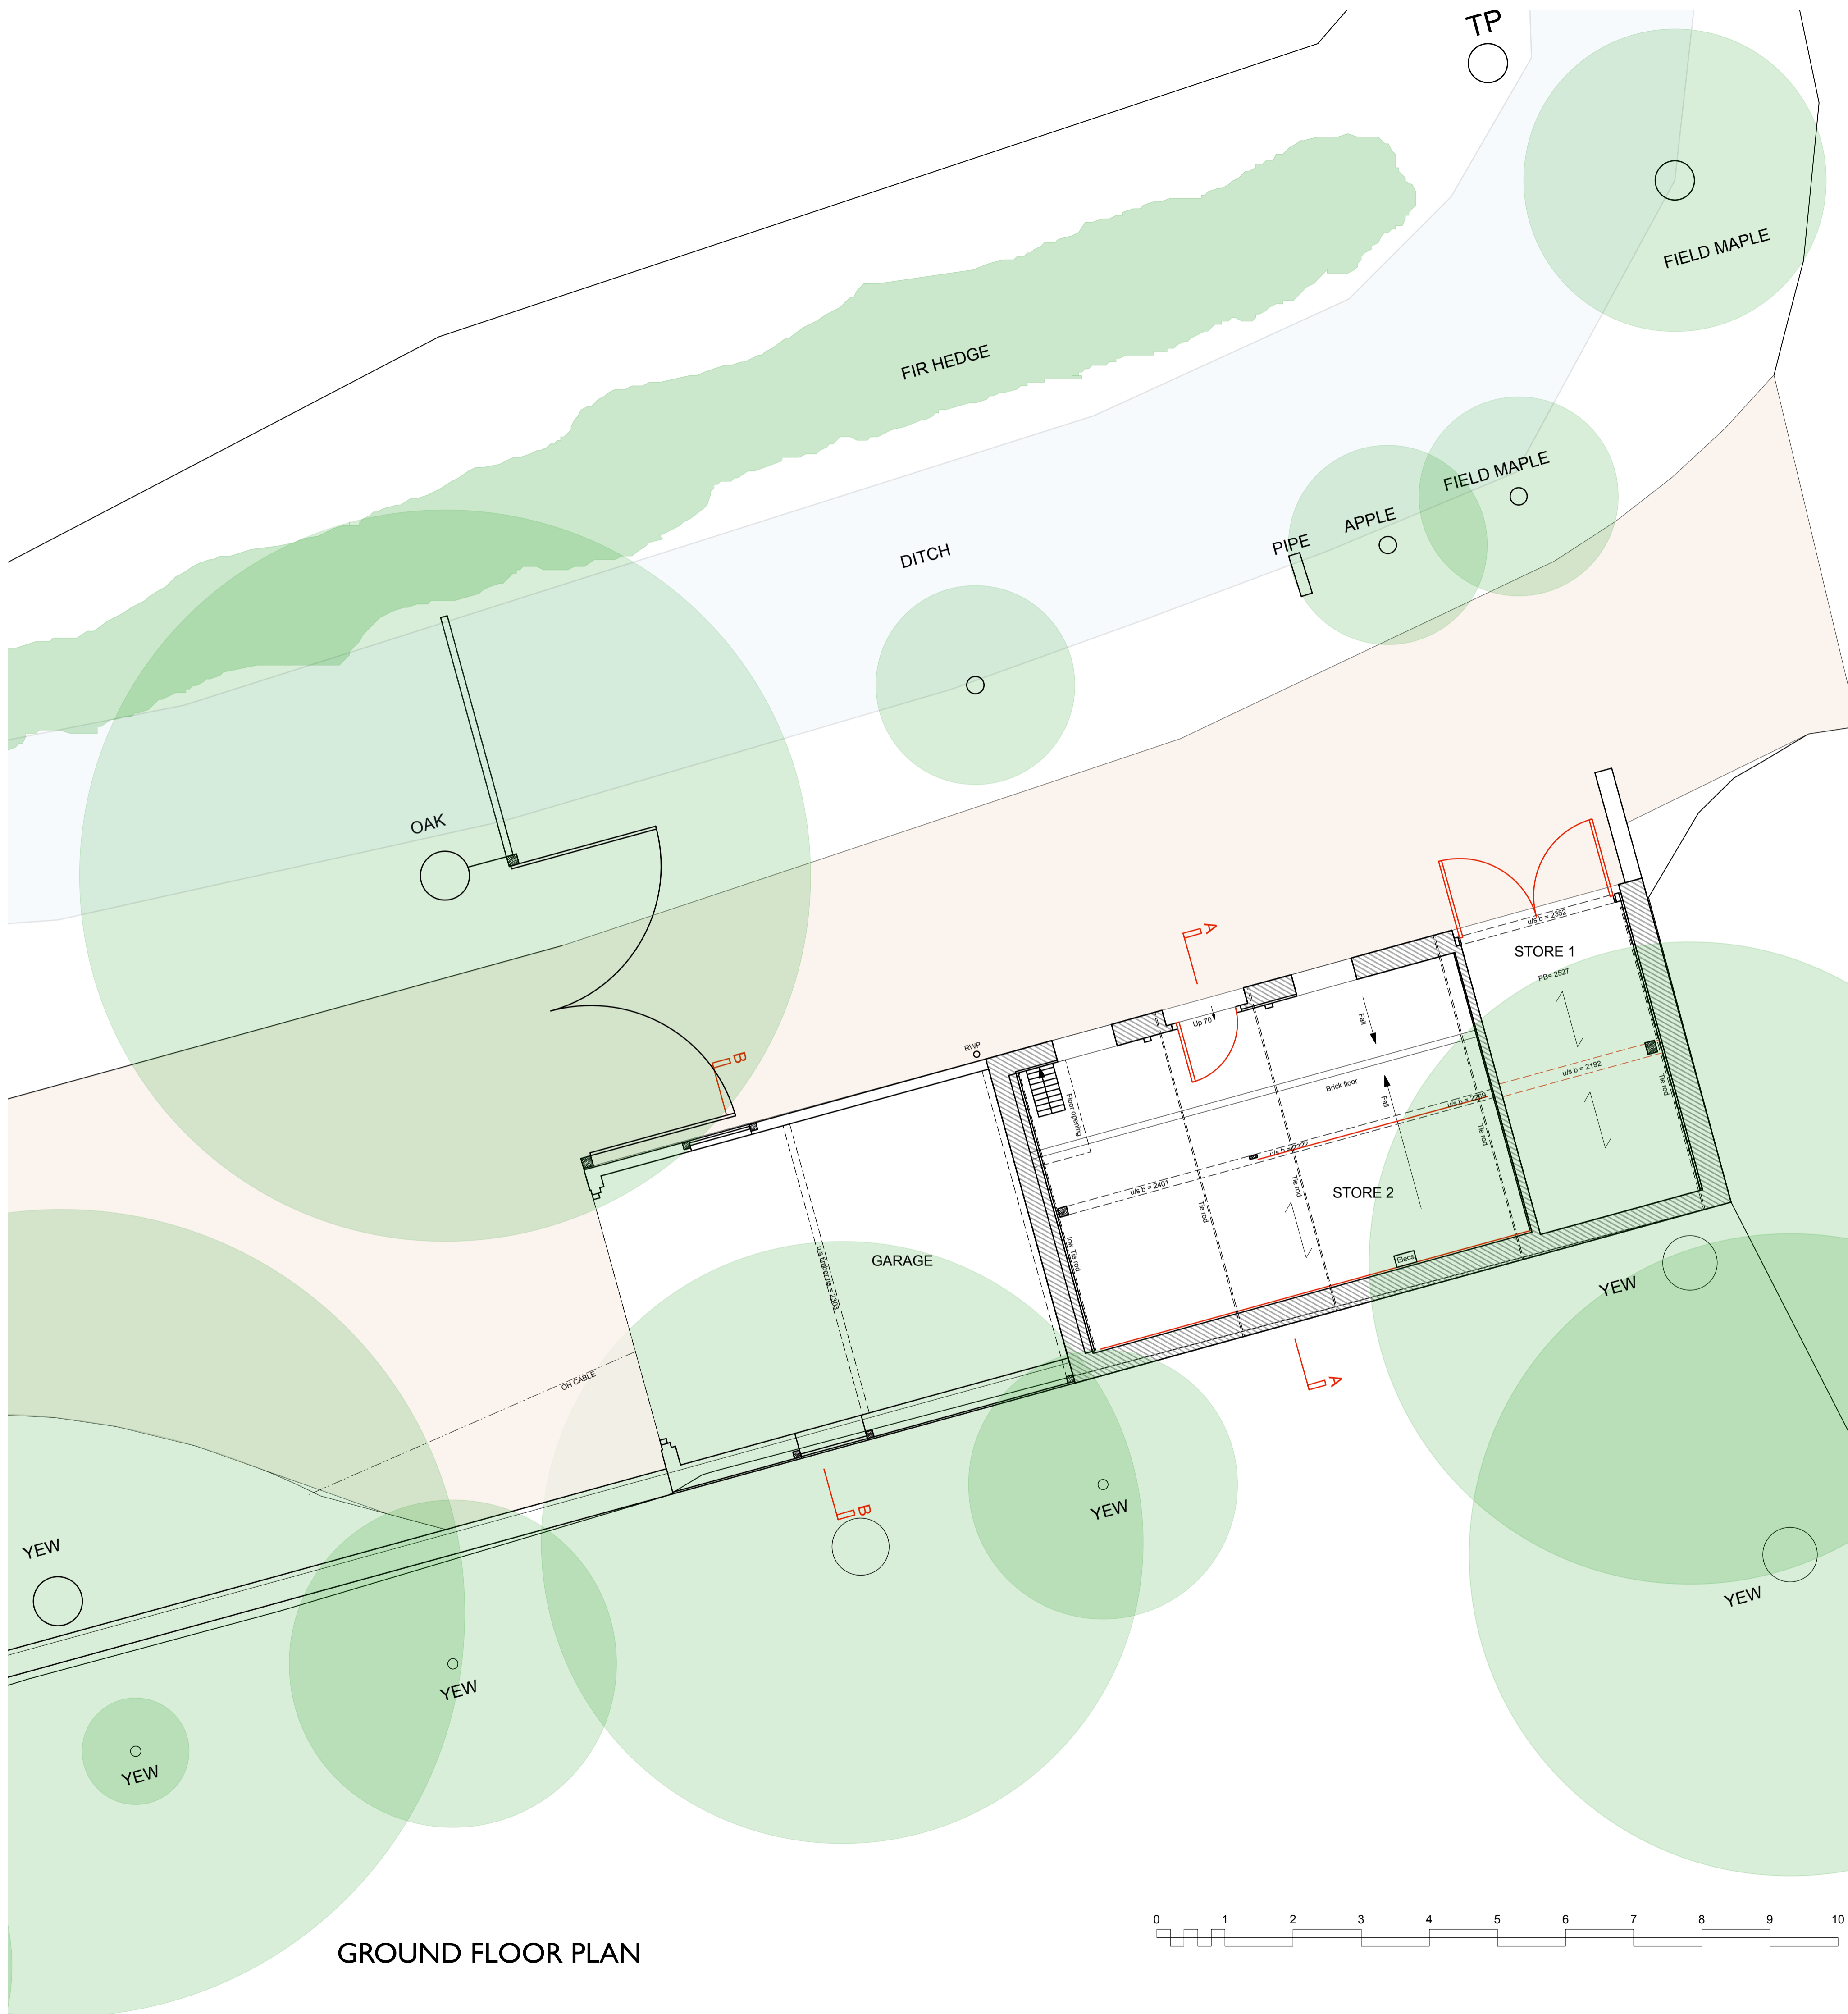

GROUND FLOOR PLAN

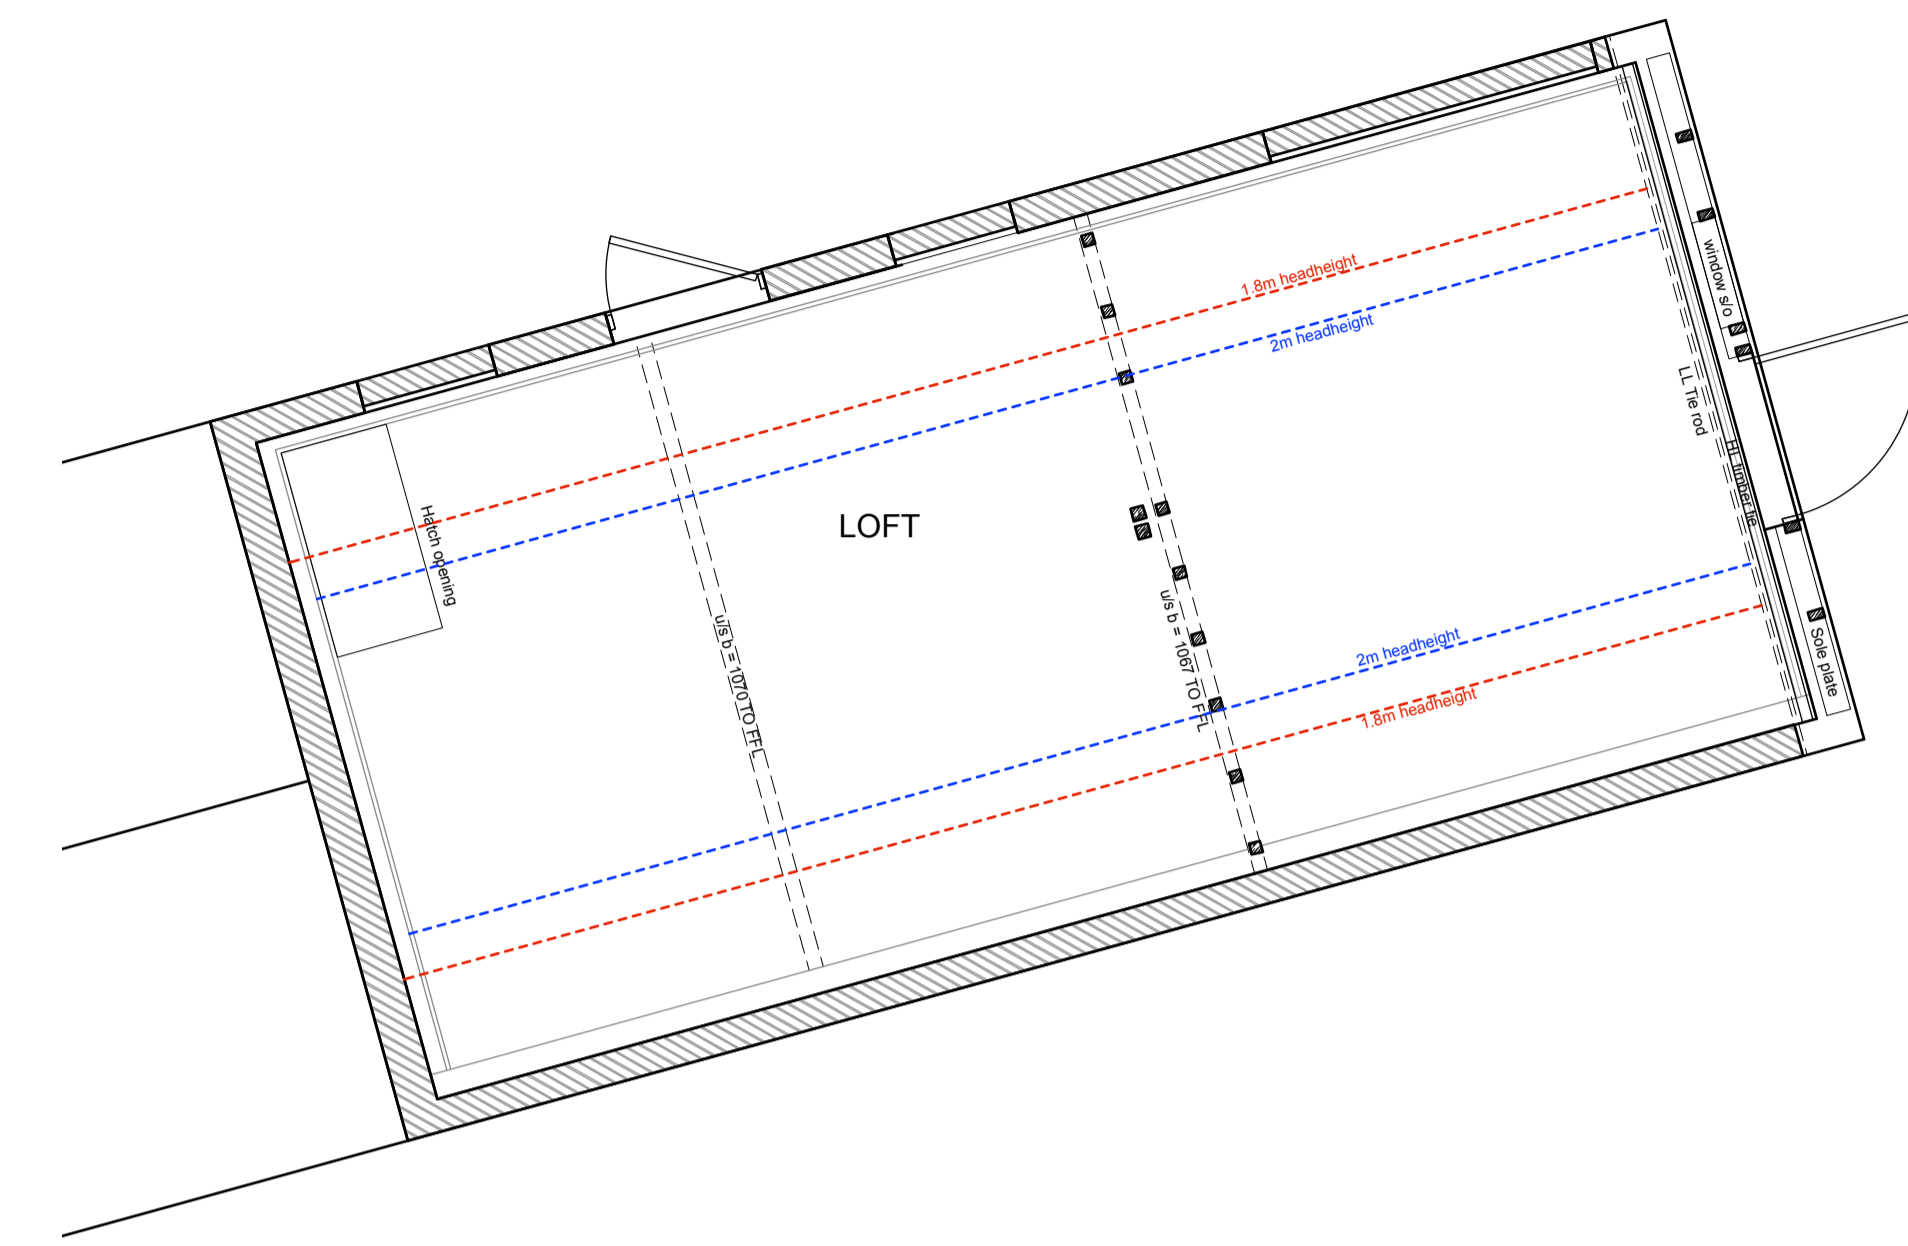

FIRST FLOOR PLAN


Rev
Beech ARCHITECTS
 Church Farm Barn
 The Street
 Thornodon
 Suffolk
 IP23 7JR
 www.beecharchitects.com
 enquiries@beecharchitects.com
 t 01379 678442

CLIENT
 Ms Sharon Hogarth

PROJECT
 Great Hallows
 Church Lane
 Stoke Ash
 Suffolk
 IP23 7ET

DRAWING
 EXISTING GA PLANS

SCALE	DATE	DRAWN BY	CHECKED
1:50 @ A1	DEC 2023		
DRAWING NUMBER	JOB NUMBER	STATUS	REV
03	749	Not For Construction	

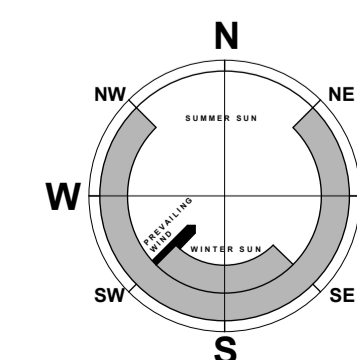

This drawing is copyright and remains the property of Beech Architects Ltd. Original size A1. Scale shown will be incorrect if reproduced in any other format. All dimensions to be checked on site.