

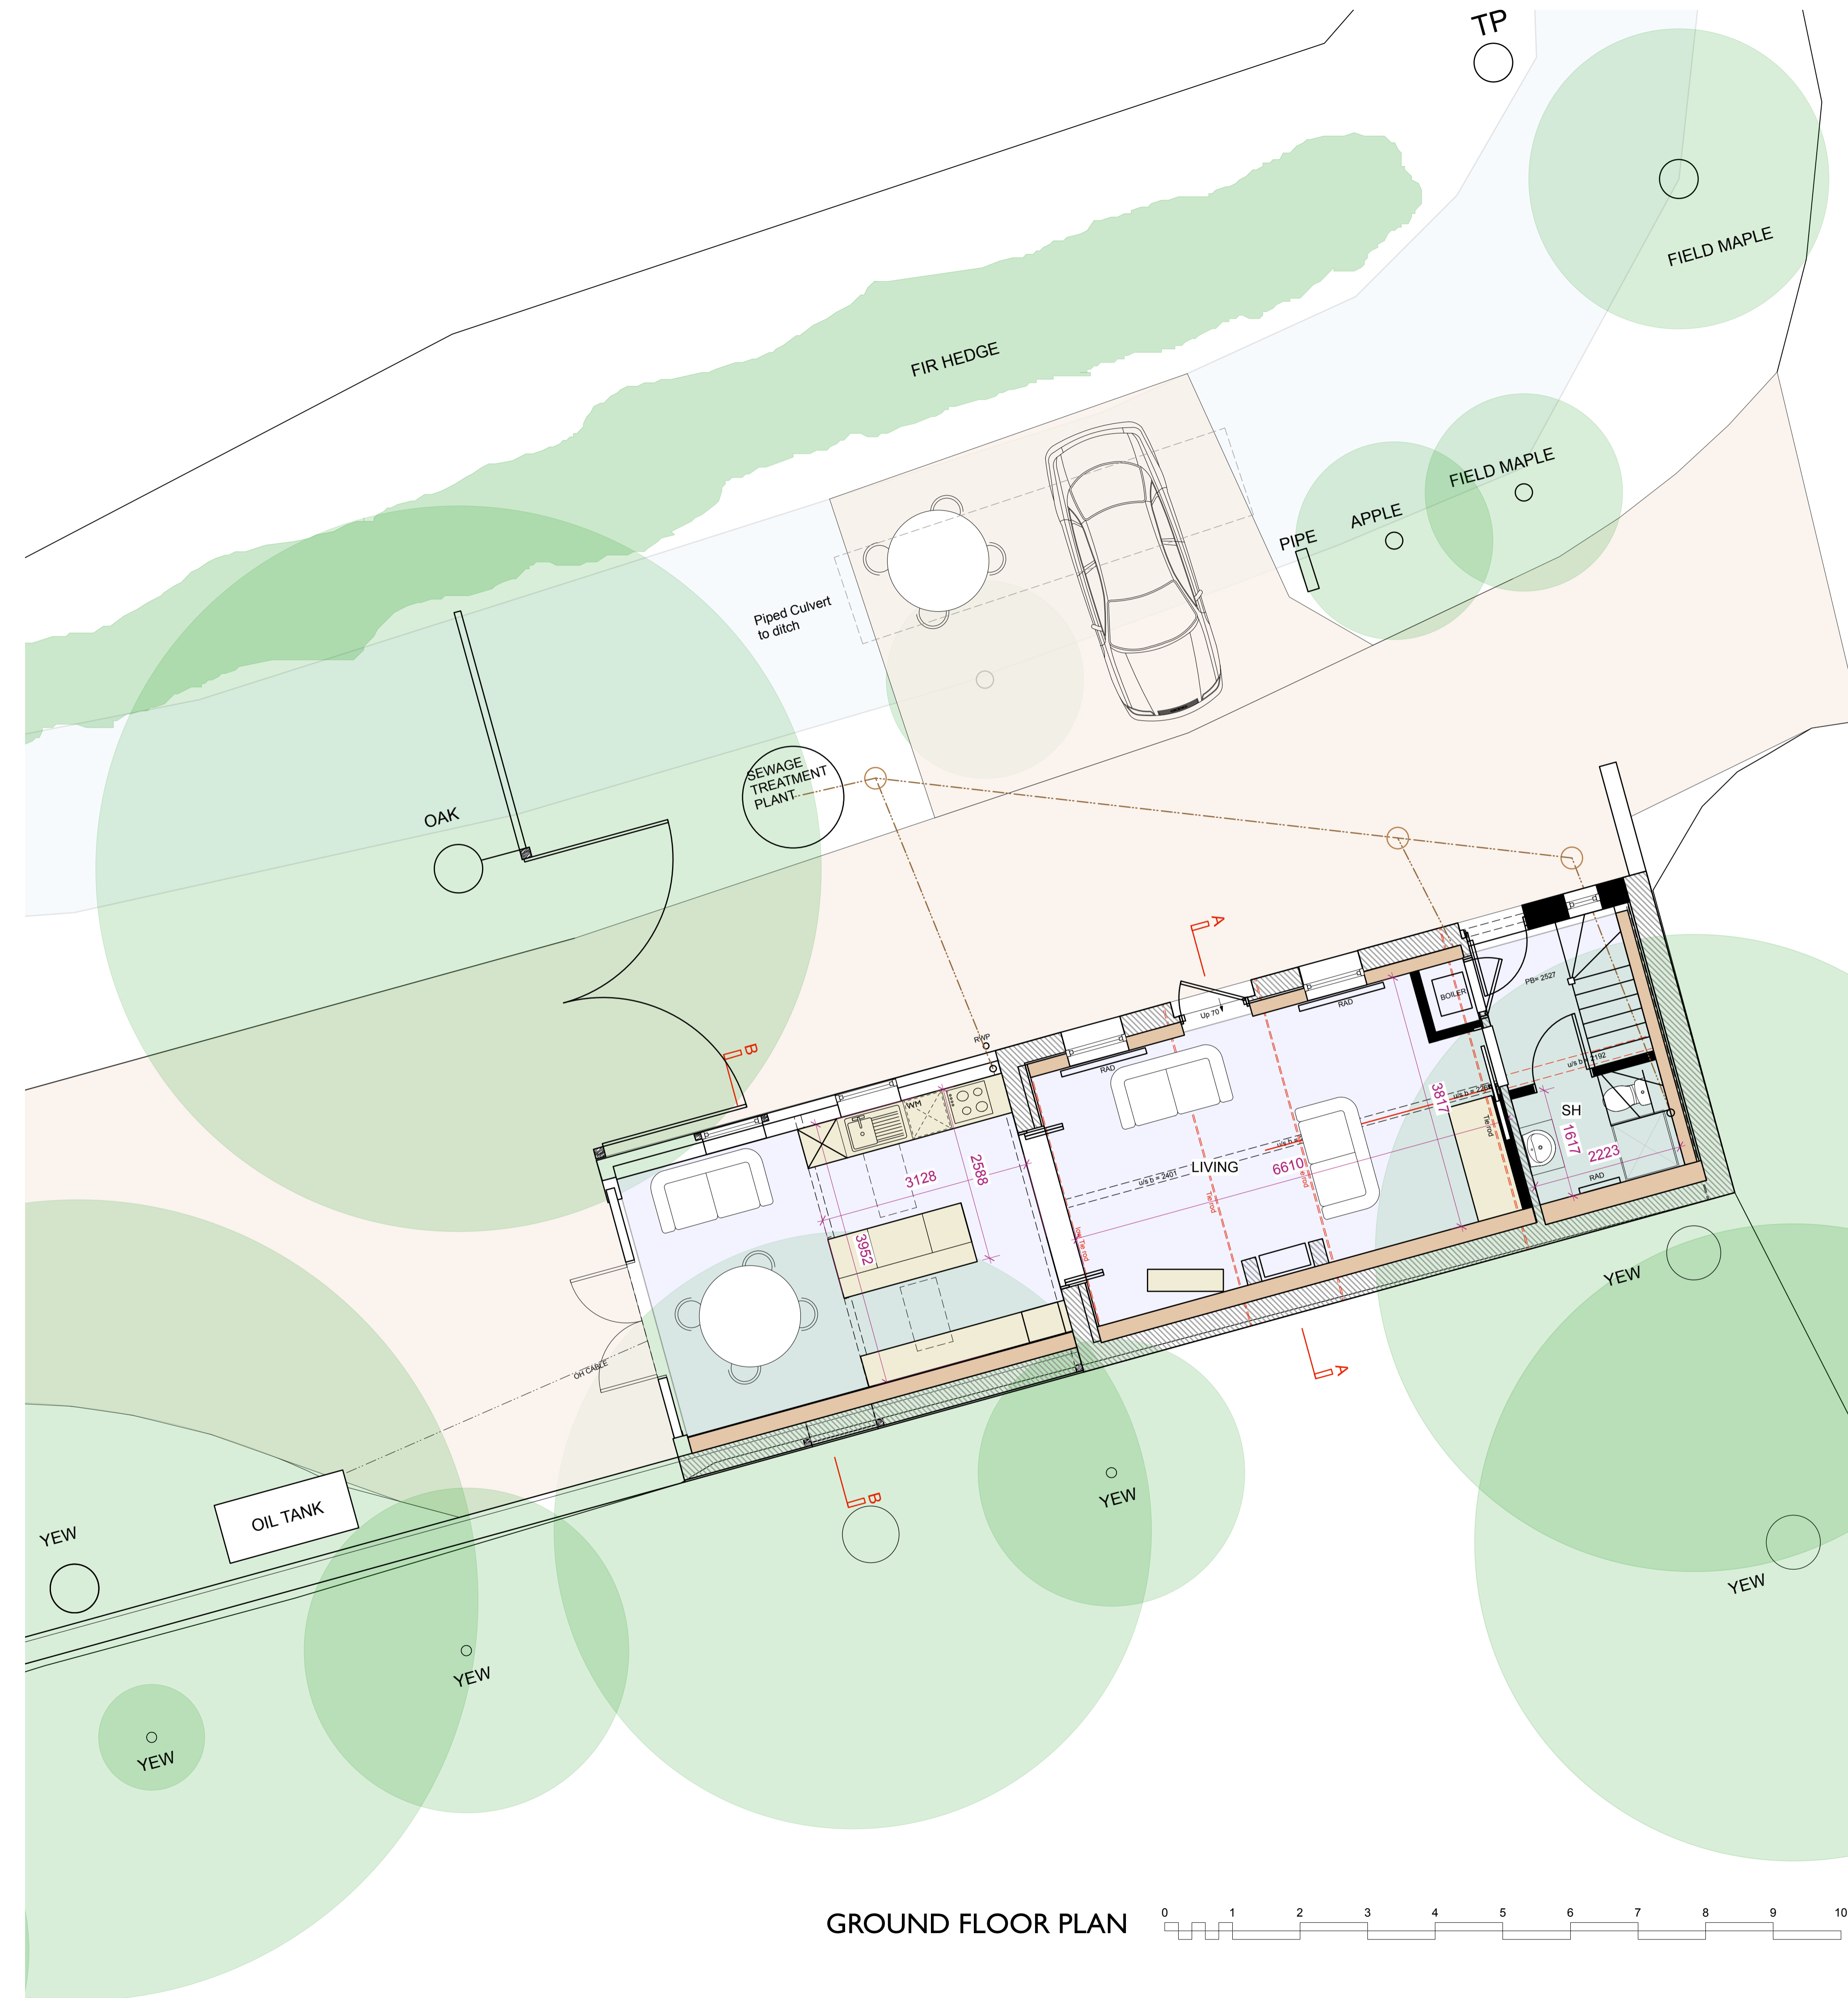



General Notes
1. Do not scale this drawing. All dimensions to be as noted. Contractor to check all dimensions on site before carry out works.
2. This drawing is for the private and confidential use of the client for whom it was undertaken and it should not be reproduced in whole or in part or relied upon by third parties for any use without the express written authority of Beech Architects Limited.

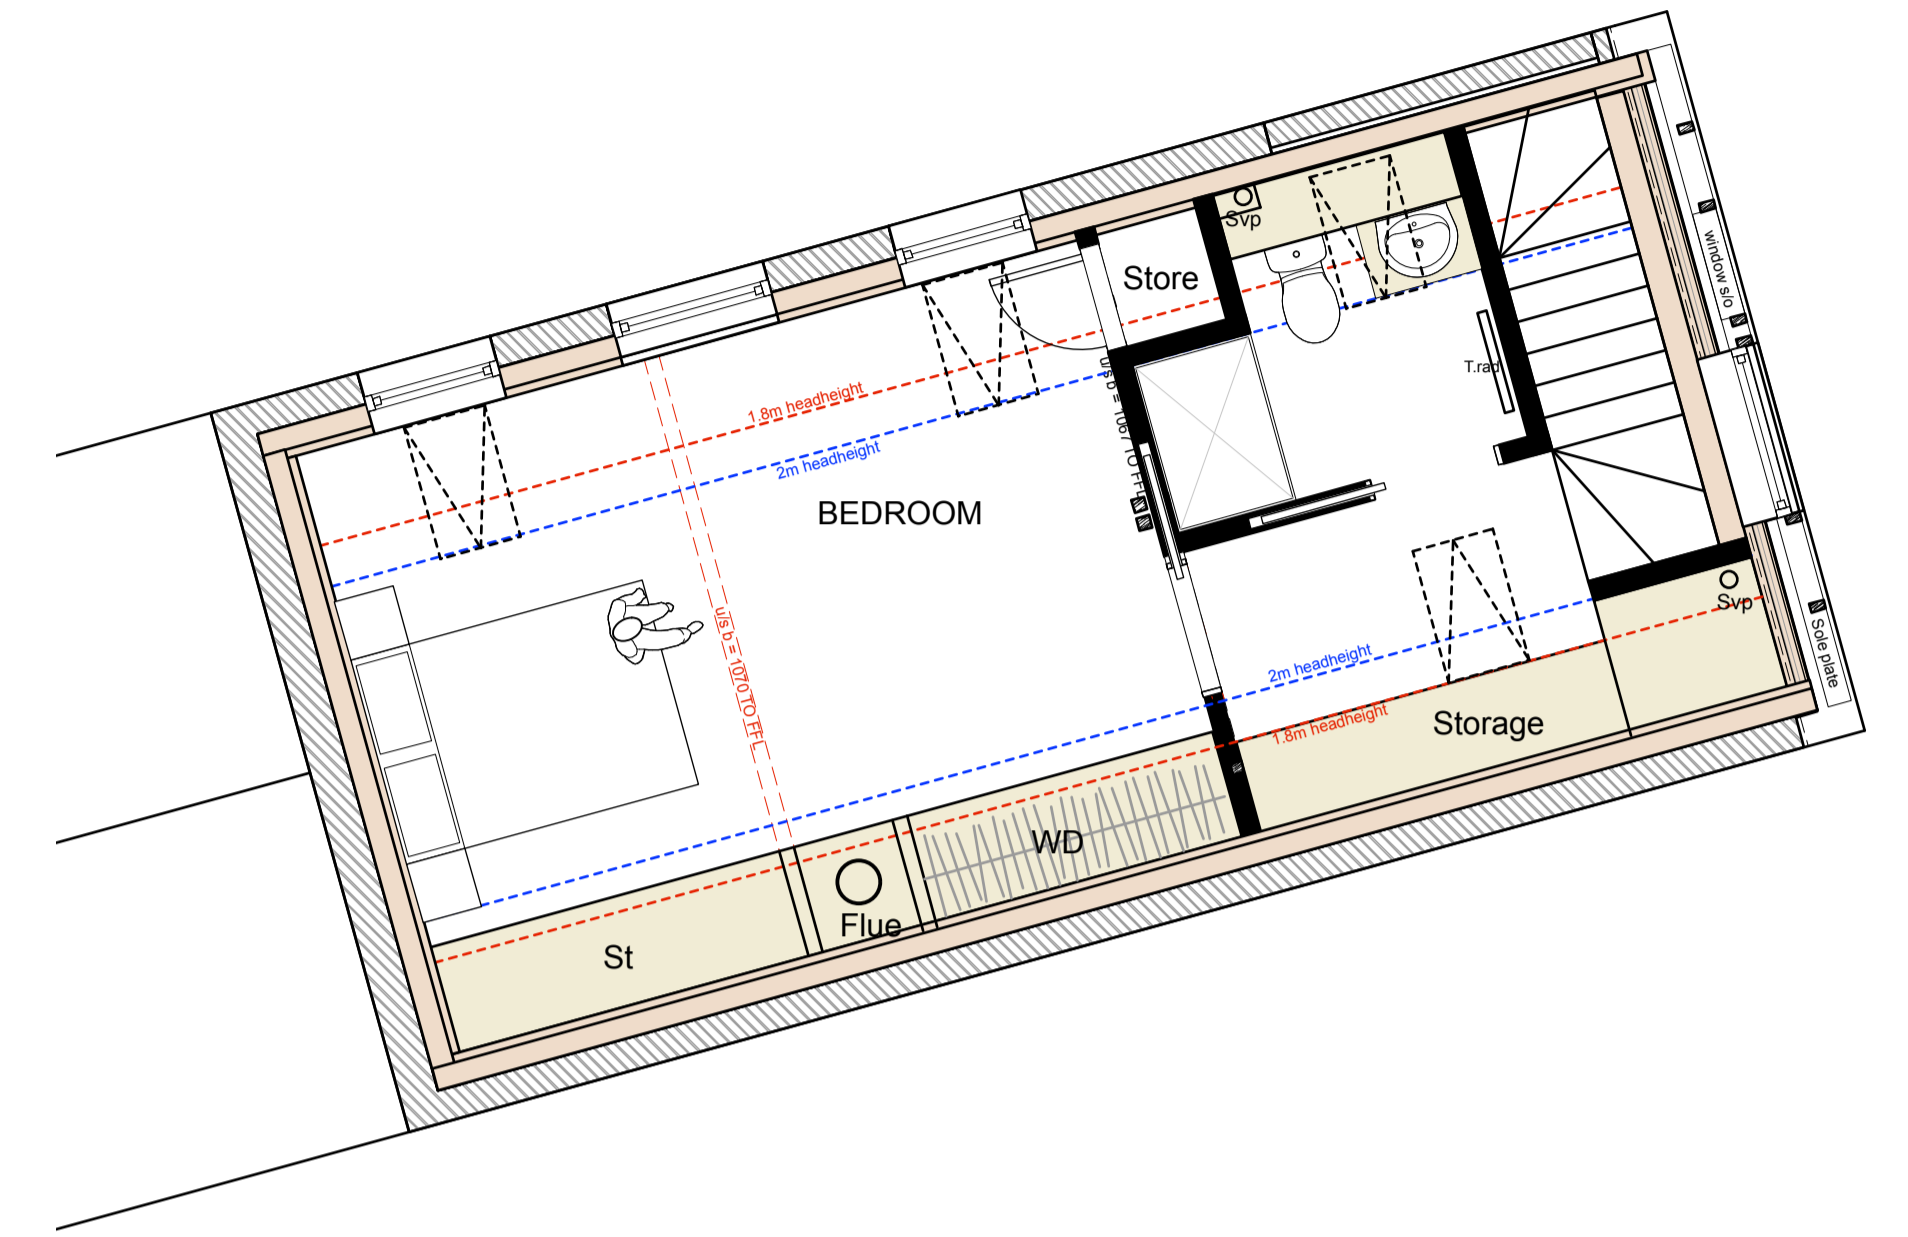

GROUND FLOOR PLAN

 

FIRST FLOOR PLAN

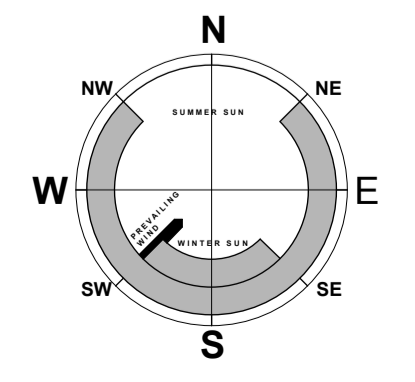

8.22.02.24 updated for planning submission
A.06.02.24 Updated for 1 bed annex planning
Rev

Beech ARCHITECTS
Church Farm Barn
The Street
Thorndon
Suffolk
IP23 7JR
enquiries@beecharchitects.com
t 01379 678442

www.beecharchitects.com

CLIENT
Ms Sharon Hogarth

PROJECT
Great Hallows
Church Lane
Stoke Ash
Suffolk
IP23 7ET

DRAWING
PROPOSED PLANS

SCALE 1:50 @ A1	DATE DEC 2023	DRAWN BY	CHECKED
DRAWING NUMBER 05	JOB NUMBER 749	STATUS Not For Construction	REV B

This drawing is copyright and remains the property of Beech Architects Ltd. Original size A1. Scale shown will be incorrect if reproduced in any other format. All dimensions to be checked on site.