




SOUTH WEST ELEVATION

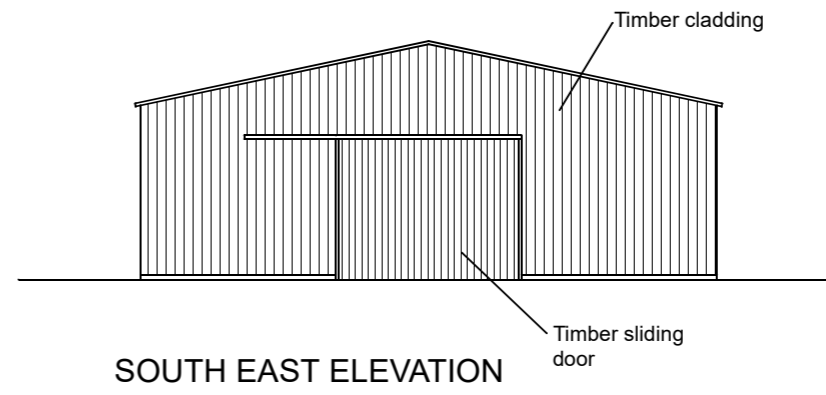


SOUTH EAST ELEVATION

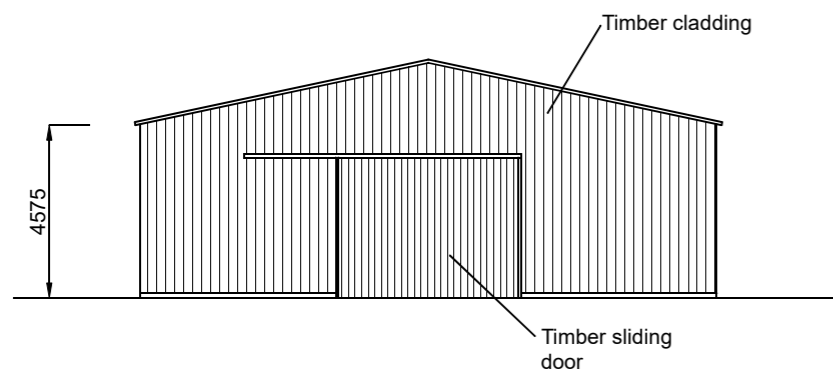

NORTH WEST ELEVATION

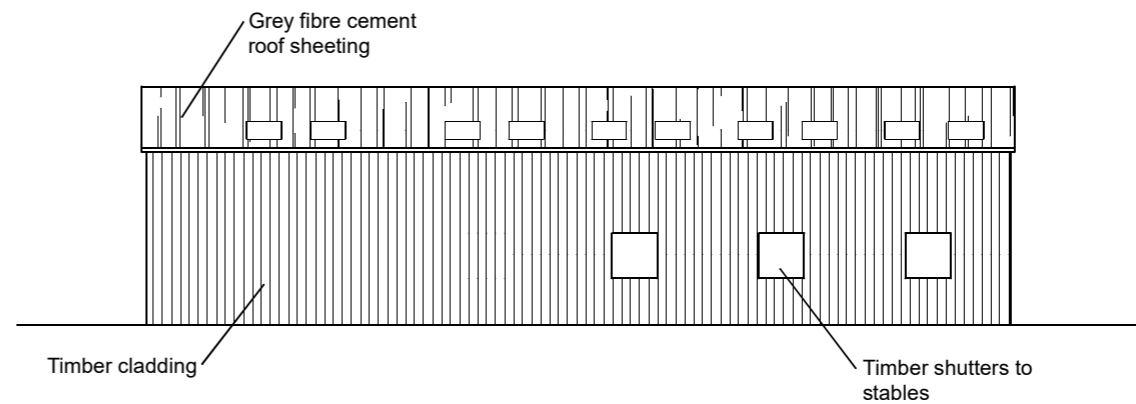

NORTH EAST ELEVATION

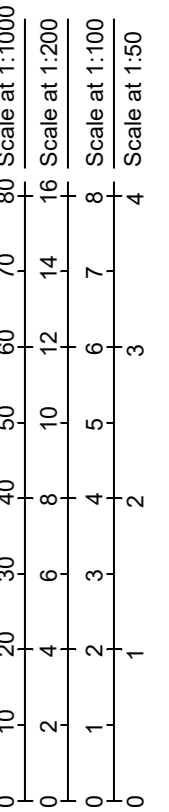

Title: Mixed use Equine/
agricultural Barn
at
Woodhayne Farm
Combe Raleigh
Honiton
Devon
EX14 4TG

Title: Elevations

Drawing No: 3901/01

Revision:

Date: January 2024

Scale: 1:200

Sheamus Machin
CHARTERED SURVEYOR - VALUER - LAND AGENT