





EXISTING SITE PLAN

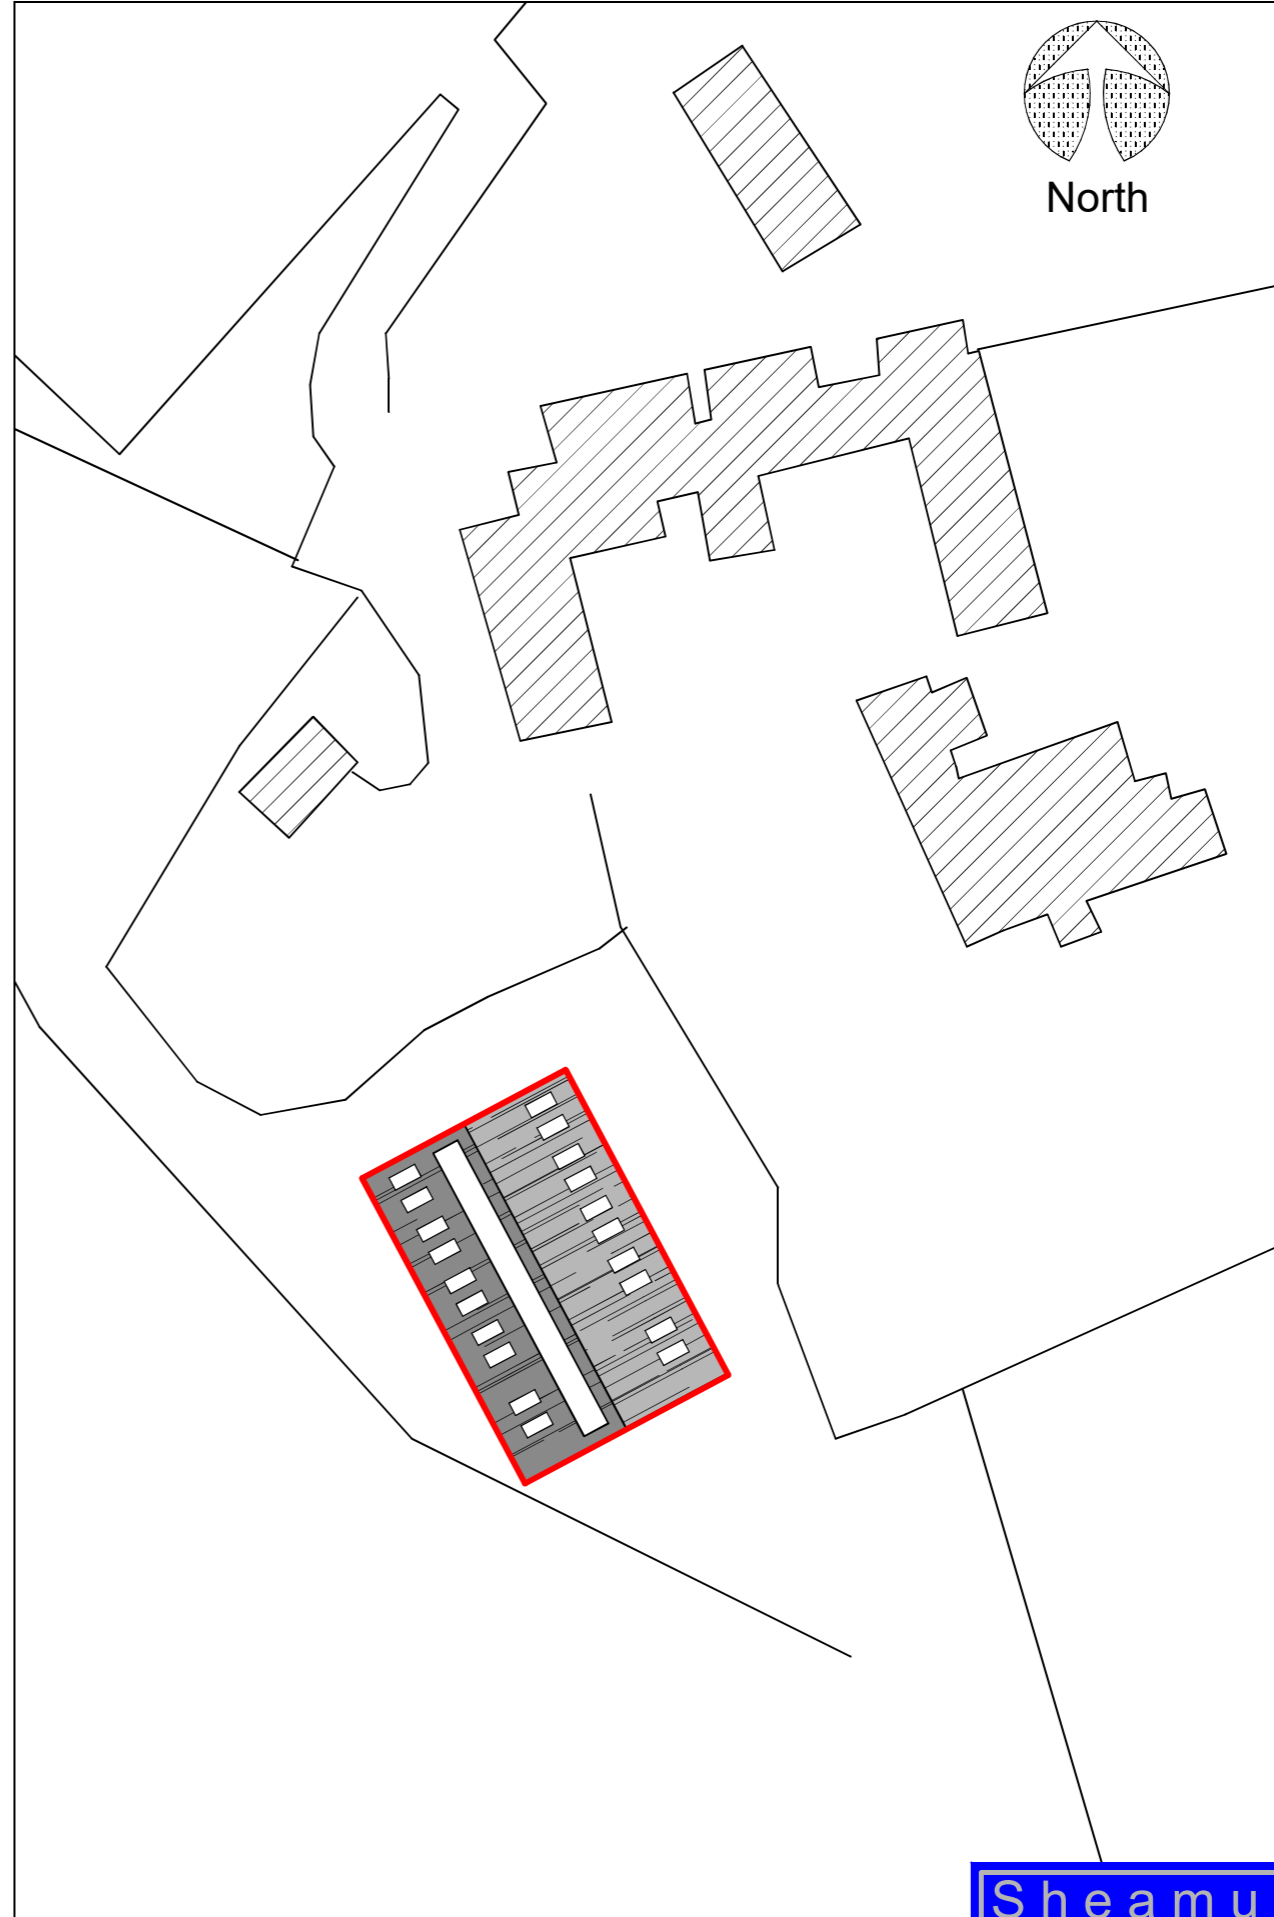

PROPOSED SITE PLAN

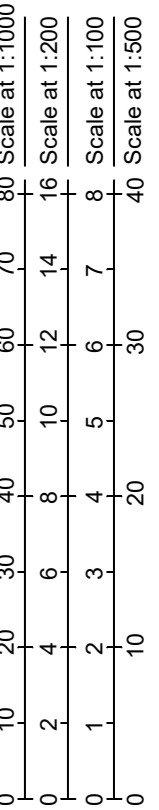

Title: Mixed use Equine/
agricultural Barn
at
Woodhayne Farm
Combe Raleigh
Honiton
Devon
EX14 4TG

Title: Site plans

Drawing No: 3901/03

Revision:

Date: January 2024

Scale: 1:500

Sheamus Machin
CHARTERED SURVEYOR - VALUER - LAND AGENT