



ROOF PLAN

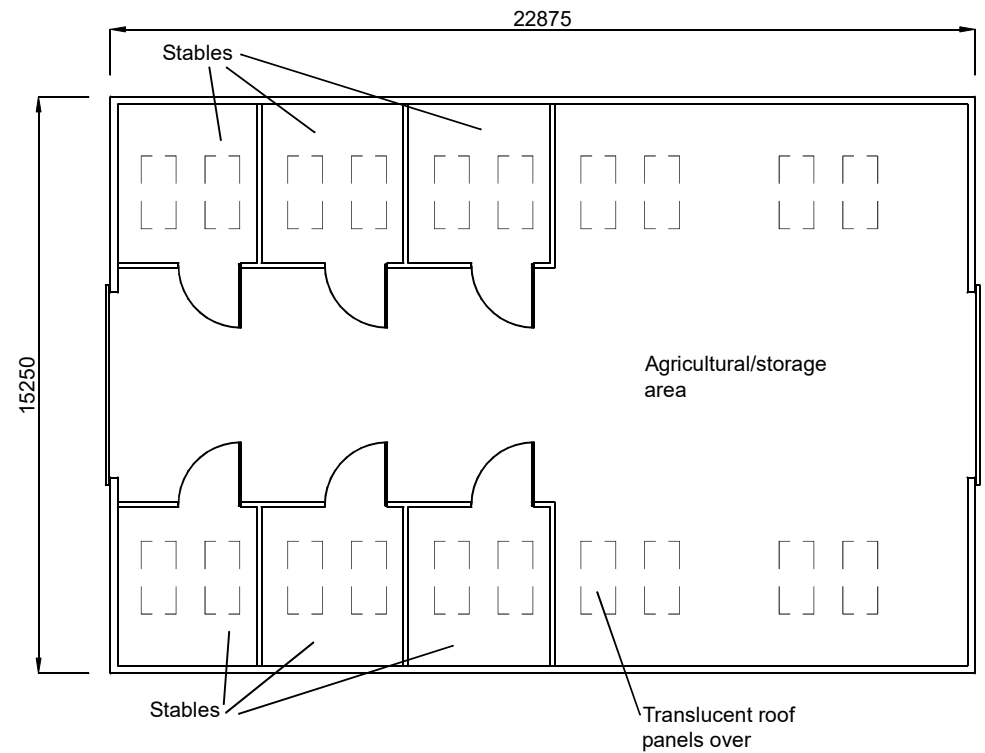

FLOOR PLAN

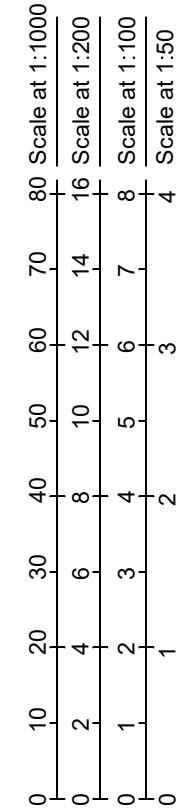

Title: Mixed use Equine/  
agricultural Barn  
at  
Woodhayne Farm  
Combe Raleigh  
Honiton  
Devon  
EX14 4TG

Title: Floor and roof plans

Drawing No: 3901/02

Revision:

Date: January 2024

Scale: 1:200

**Sheamus Machin**  
CHARTERED SURVEYOR - VALUER - LAND AGENT