




GENERAL NOTES

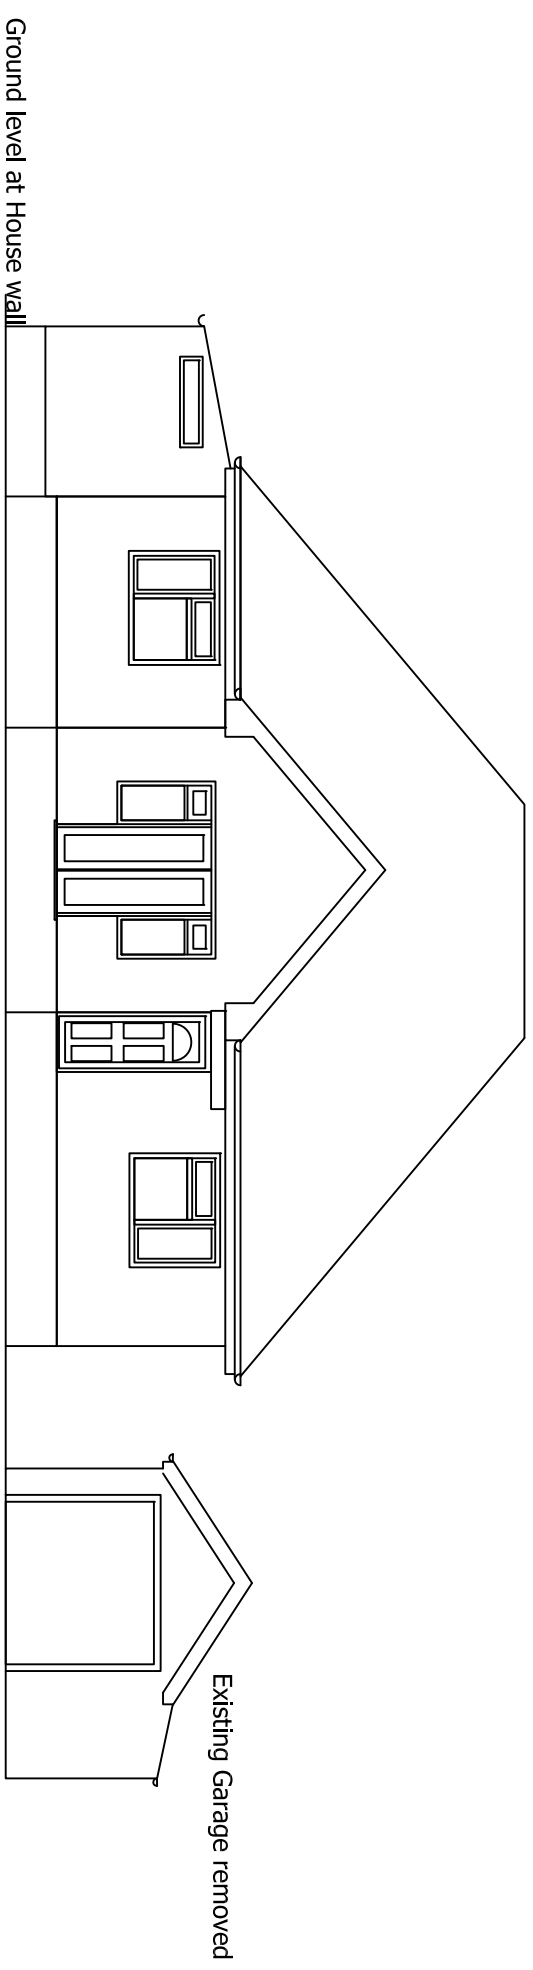

South West Elevation existing

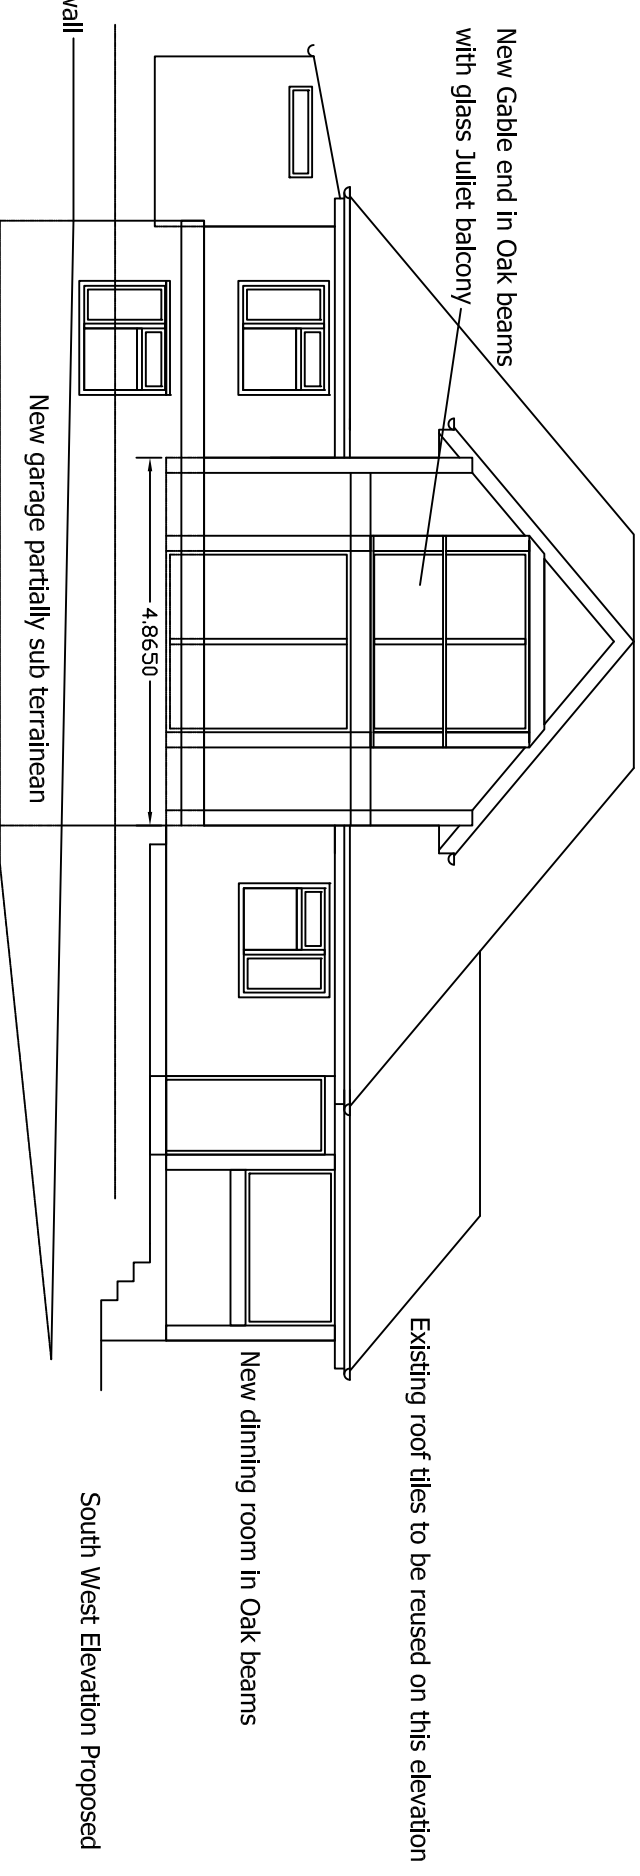


South West Elevation Proposed

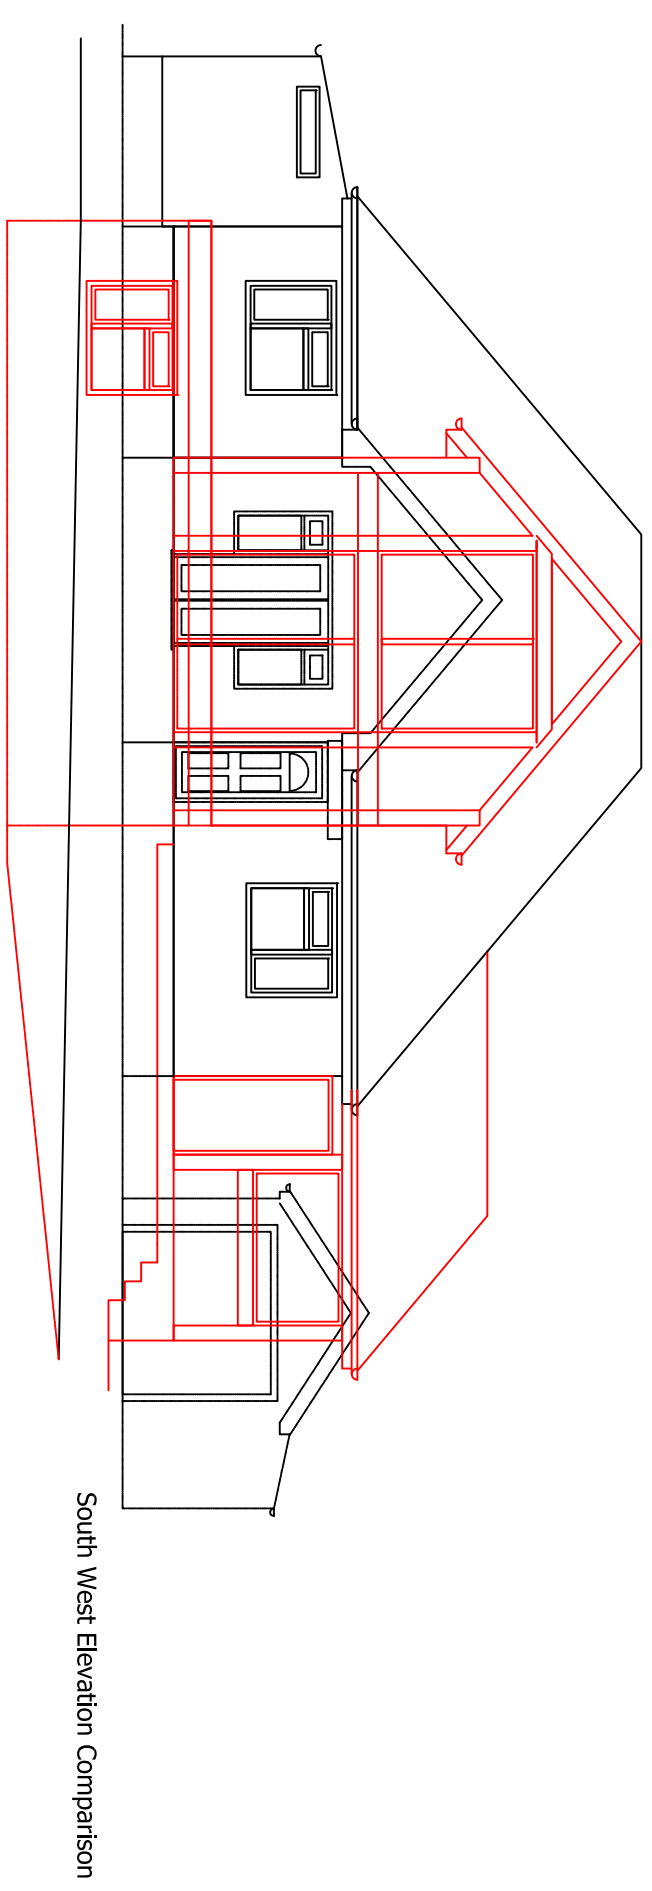

South West Elevation Comparison

REV	BY	DATE	DESCRIPTION
Δ			REVISIONS / AMMENDMENTS

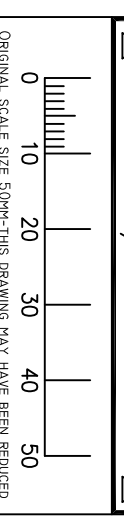

CLIENT:
Industry Control Solutions Ltd

SITE:
Nostra Domus

PROJECT:
Nostra Domus

DWG. TITLE:
South West Elevation Existing/Proposed/ Comparison

DWG. STATUS:
For Planning


DWG. NO. **NDE004-1** REVISION NO. **01**

DRAWN BY: **S Forster** DATE: **16/02/24**

CHECKED BY: **S Forster** DATE: **16/02/24**

SCALE: **1:100**

Industry Control Solutions Ltd.
Nostra Domus, Uphyre, Lyme Regis, DT7 3XA
TEL: 07522 888385
e-mail: simon.ksen@icseeng.com



Industrial and Process Engineering