

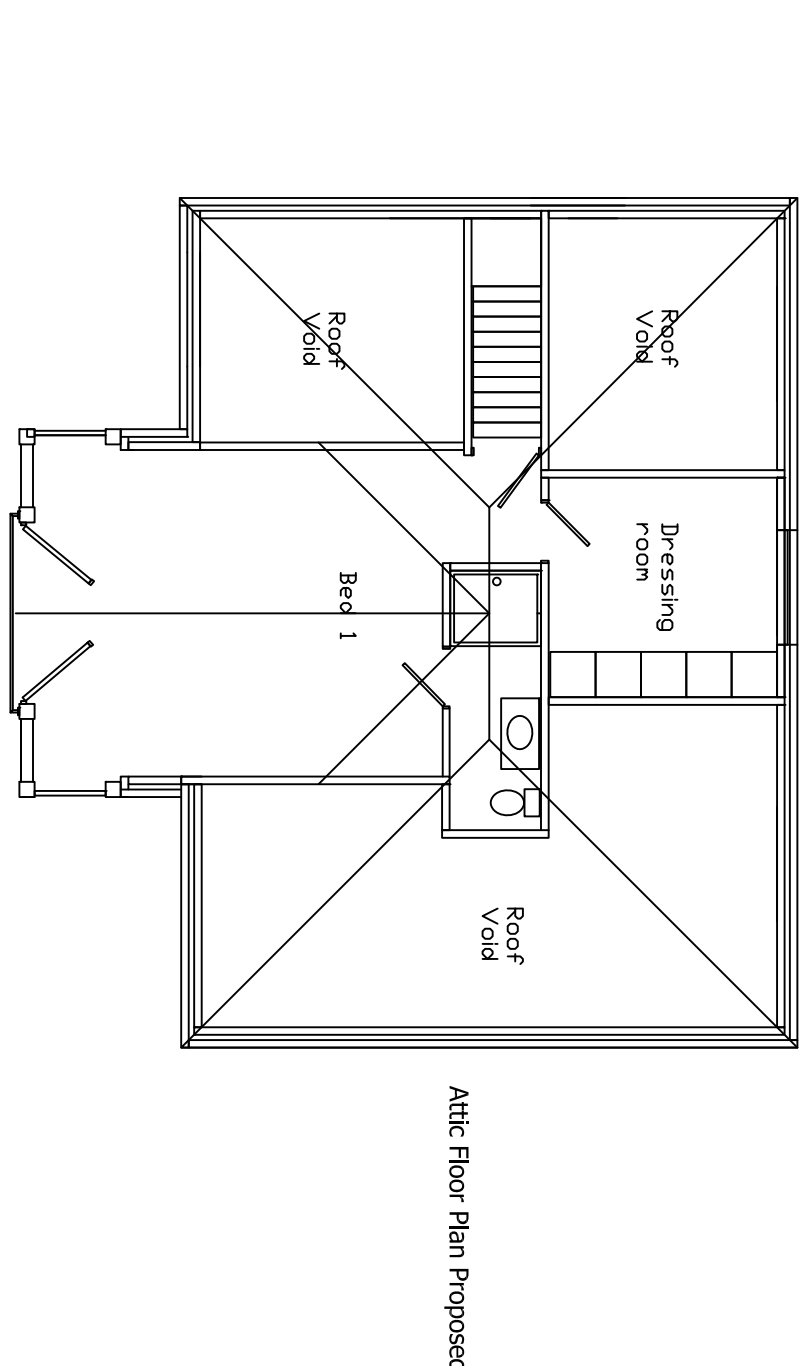
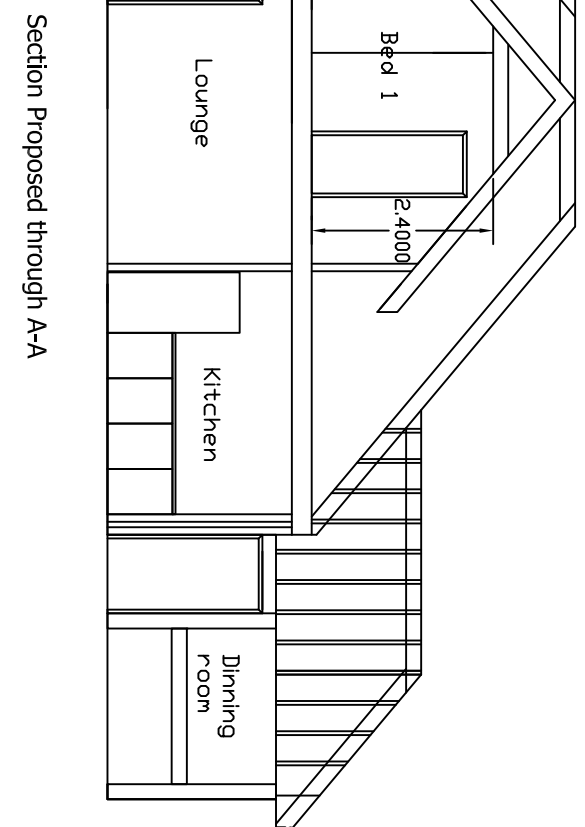


© COPYRIGHT ICS LTD. ALL RIGHTS RESERVED. THIS DRAWING MAY NOT BE COPIED OR RE-USED IN WHOLE OR IN PART, WITHOUT THE WRITTEN CONSENT OF ICS LTD.

GENERAL NOTES
CHECK ALL DIMENSIONS REPORT ALL ERRORS AND OMISSIONS

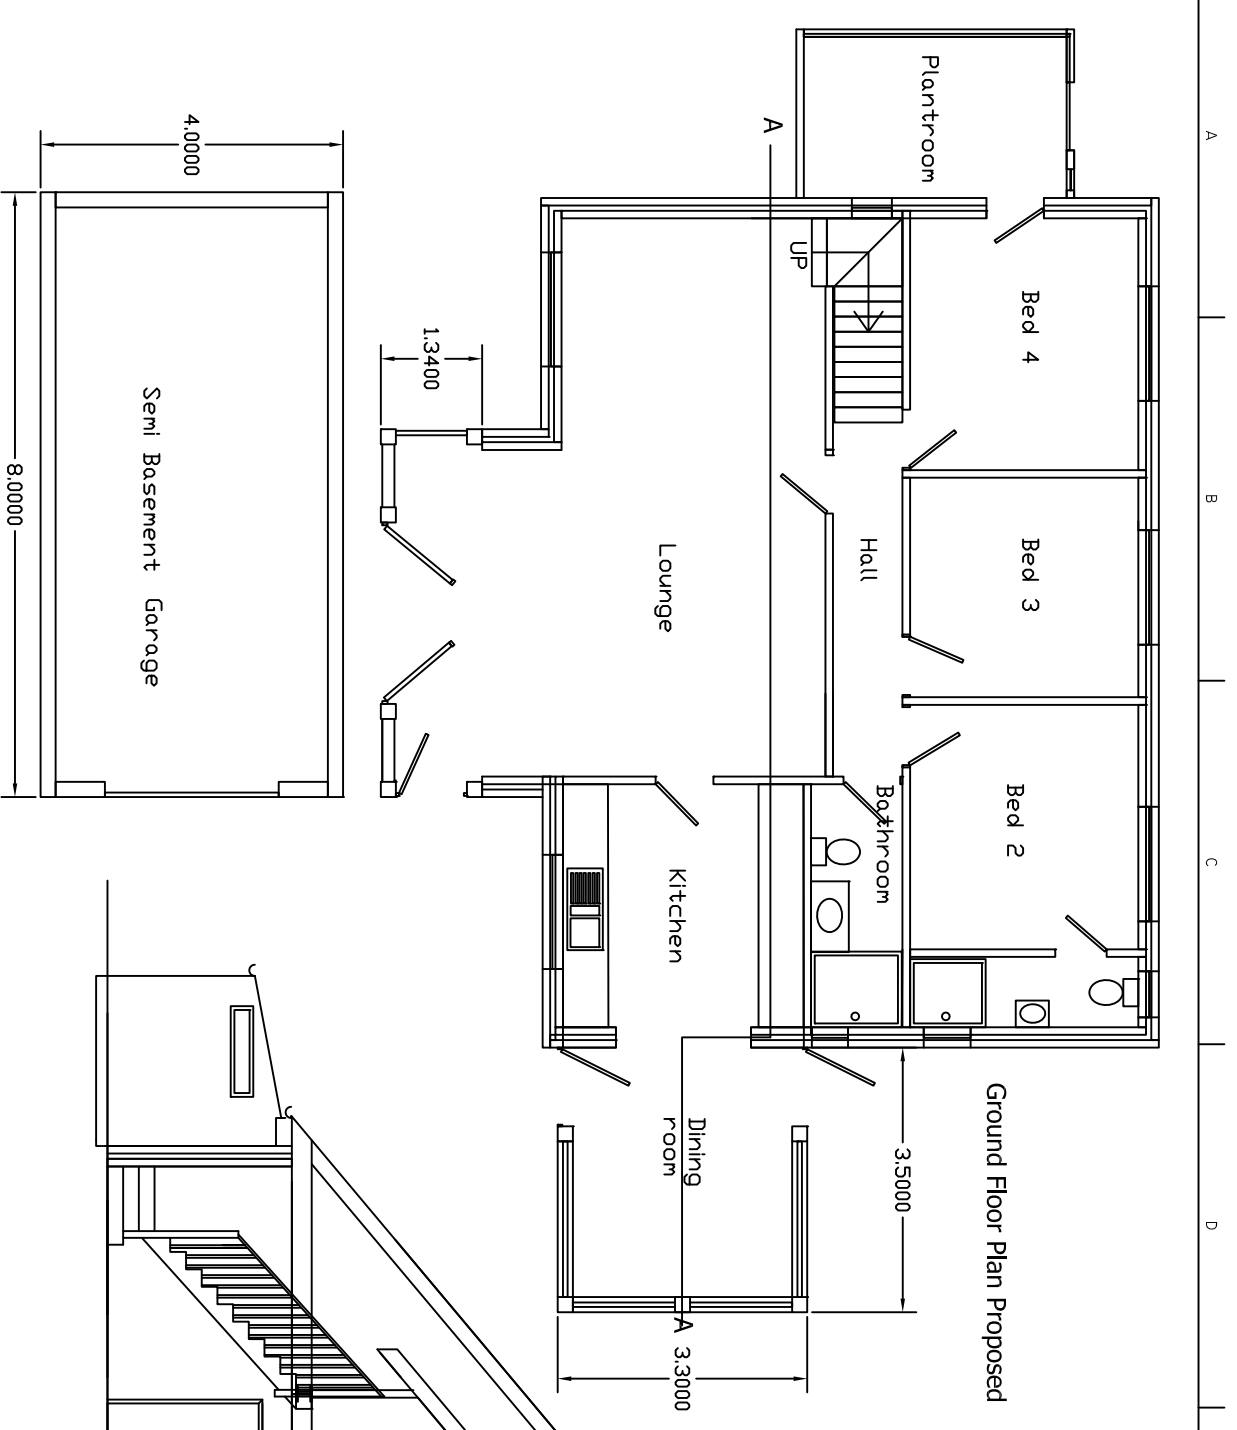

<p>REVISIONS / AMENDMENTS</p> <table border="1"> <thead> <tr> <th>Q</th> <th>Q</th> <th>Q</th> <th>Q</th> <th>Q</th> <th>Q</th> </tr> <tr> <th>REV BY</th> <th>DATE</th> <th>DESCRIPTION</th> <th></th> <th></th> <th></th> </tr> </thead> <tbody> <tr> <td> </td> <td> </td> <td> </td> <td> </td> <td> </td> <td> </td> </tr> </tbody> </table>		Q	Q	Q	Q	Q	Q	REV BY	DATE	DESCRIPTION									
Q	Q	Q	Q	Q	Q														
REV BY	DATE	DESCRIPTION																	
<p>0 10 20 30 40 50</p> <p>ORIGINAL SCALE SIZE 50MM-THIS DRAWING MAY HAVE BEEN REDUCED</p>																			
<p>CLIENT: Industry Control Solutions Ltd</p>																			
<p>SITE: Nostra Domus</p>																			
<p>PROJECT: Nostra Domus</p>																			
<p>DWG. TITLE: Floor Plan and Section Proposed</p>																			
<p>DWG. STATUS: For Planning</p>																			
<p>DWG. NO. NDE004-6</p>	<p>REVISION NO. 01</p>																		
<p>DRAWN BY: S Forster</p>	<p>DATE: 16/02/24</p>																		
<p>CHECKED BY: S Forster</p>	<p>DATE: 16/02/24</p>																		
<p>CHECKED BY: S Forster</p>	<p>CHECKED BY: S Forster</p>																		
<p>SCALE: 1:100</p>	<p>SCALE: A3</p>																		

 

ICS
Industrial and Process Engineering

Industry Control Solutions Ltd.
Nostra Domus, Uplymne, Lyme Regis, DT7 3XA
TEL: 07522 888385
e-mail: simon.ksengineering@gmail.com