



©Copyright ICS LTD. ALL RIGHTS RESERVED. THIS DRAWING MAY NOT BE COPIED OR RE-USED IN WHOLE OR IN PART, WITHOUT THE WRITTEN CONSENT OF ICS LTD.
 CHECK ALL DIMENSIONS REPORT ALL ERRORS AND OMISSIONS
 GENERAL NOTES

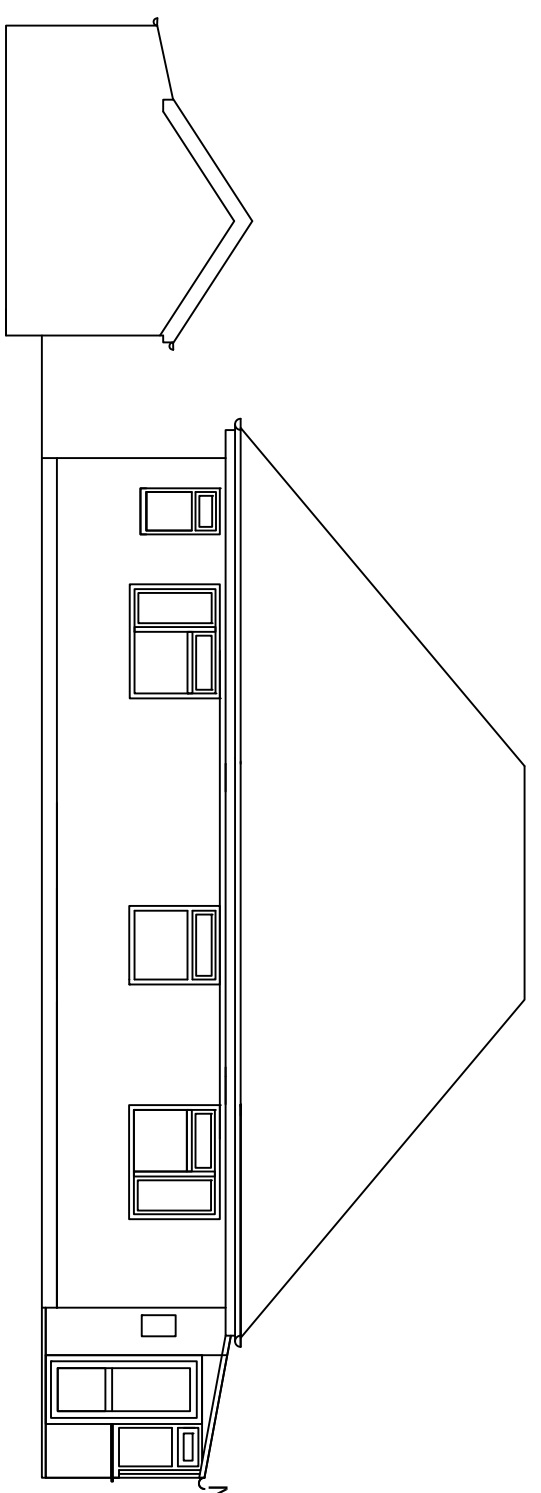


North East Elevation existing

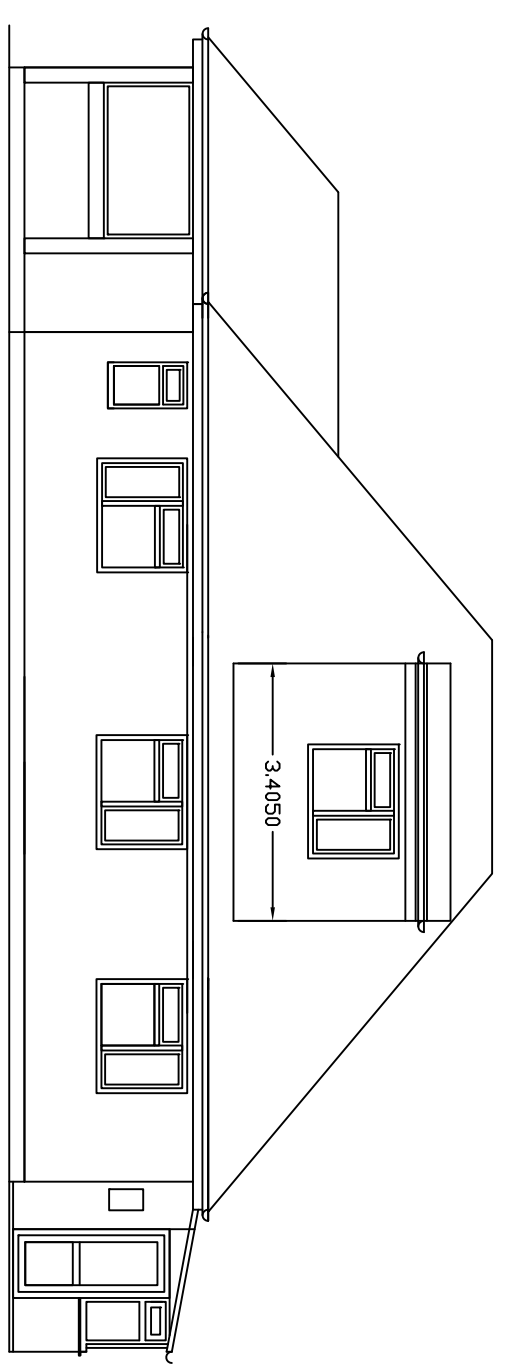

North East Elevation Proposed

Ground level at House wall

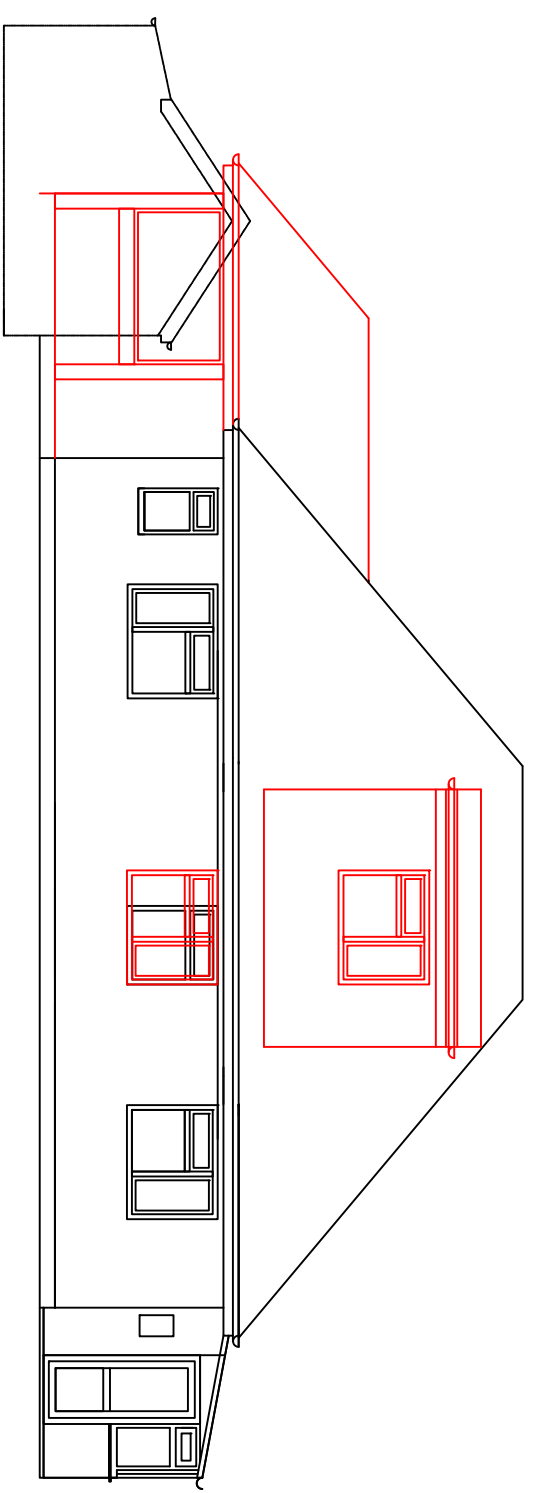

North East Elevation Comparison

REV	BY	DATE	DESCRIPTION
0	0	0	0
Δ	REVISIONS / AMMENDMENTS		Δ



CLIENT:
Industry Control Solutions Ltd

SITE:
Nostra Domus

PROJECT:
Nostra Domus

DWG. TITLE:
North East Elevation Existing/Proposed/ Comparison

DWG. STATUS:
For Planning

DWG. NO. **NDE004-4** REVISION NO. **01**

DRAWN BY: **S Forster** DATE: **16/02/24**

CHECKED BY: **S Forster** DATE: **16/02/24**

CHECKED BY: **S Forster** DATE: **16/02/24**

SCALE: **1:100** **A3**



Industry Control Solutions Ltd.
 Nostra Domus, Uplympe, Lyme Regis, DT17 3XA
 TEL. 07522 888385
 e-mail simon.kcseng@icshg@gmail.com

Industrial and Process Engineering