

© COPYRIGHT ICS LTD. ALL RIGHTS RESERVED. THIS DRAWING MAY NOT BE COPIED OR RE-USED IN WHOLE OR IN PART, WITHOUT THE WRITTEN CONSENT OF ICS LTD.


CHECK ALL DIMENSIONS REPORT ALL ERRORS AND OMISSIONS

**GENERAL NOTES**


REV	BY	DATE	DESCRIPTION

CLIENT: **Industry Control Solutions Ltd**  
 SITE: **Nostra Domus**  
 PROJECT: **Nostra Domus**  
 DWG. TITLE: **Floor Plan Existing**  
 DWG. STATUS: **For Planning**  
 DWG. NO. **NDE004-5** REVISION NO. **01**  
 DRAWN BY: **S Forster** DATE: **16/02/24**  
 CHECKED BY: **S Forster** DATE: **16/02/24**  
 SCALE: **1:100** **A3**

ORIGINAL SCALE SIZE 50MM-THESE DRAWING MAY HAVE BEEN REDUCED

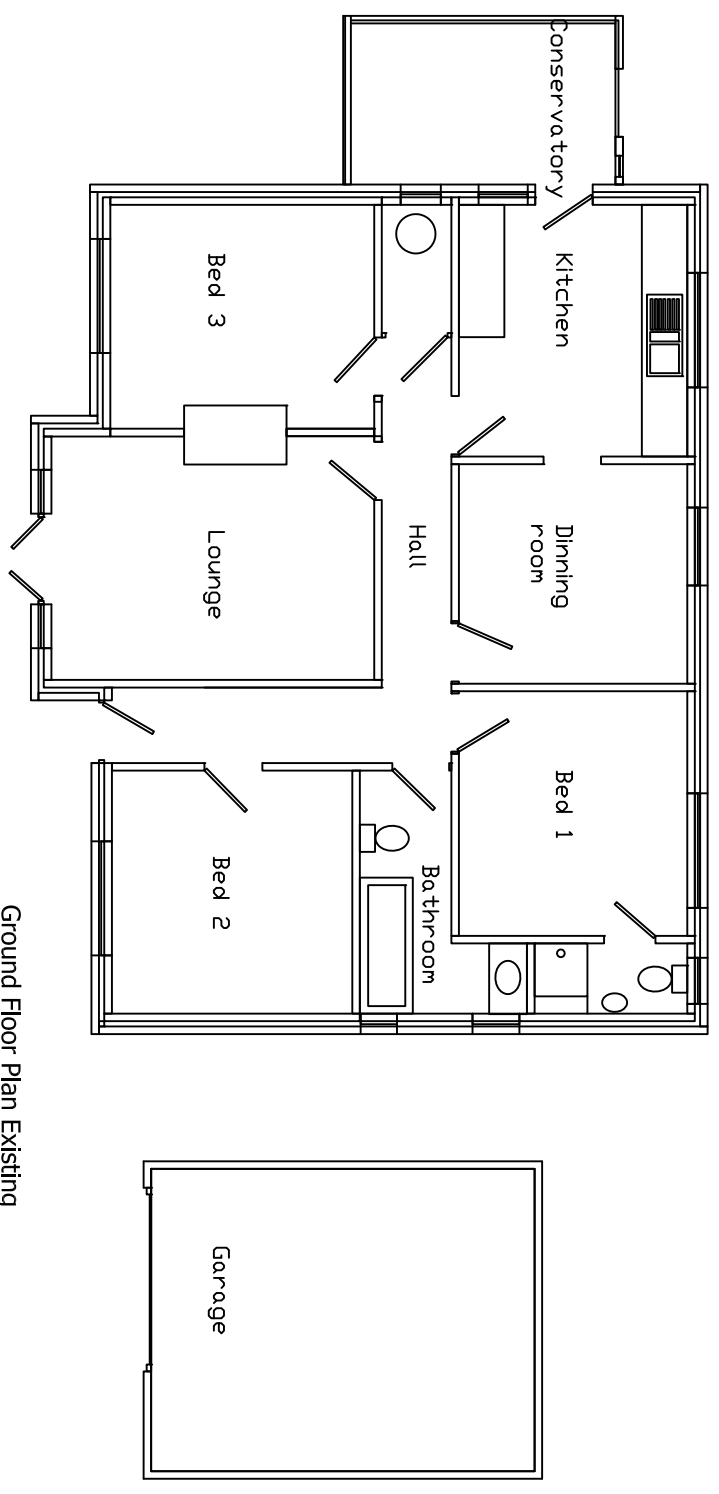

Ground Floor Plan Existing

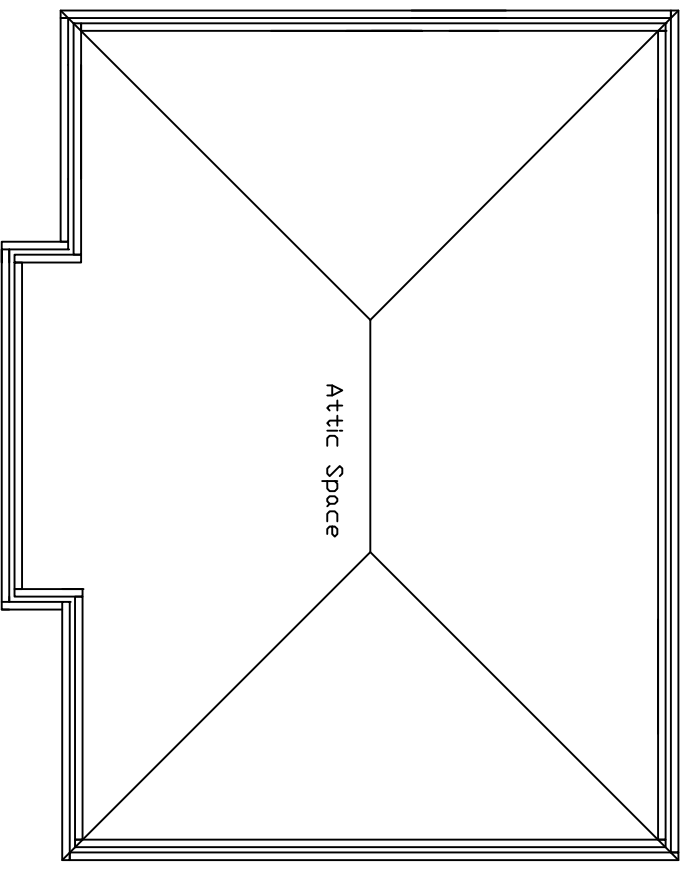

Attic Floor Plan Existing

**ICS**  
 Industry Control Solutions Ltd.  
 Nostra Domus, Uplayne, Lyme Regis, DT7 3XA  
 TEL. 07522 888385  
 e-mail: simon.icsengineering@gmail.com

**Industrial and Process Engineering**