
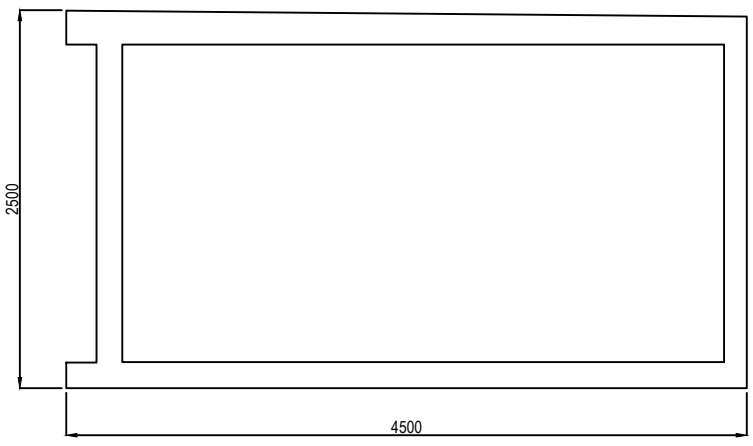


PROP 01
A4
FLOOR PLAN
SCALE: 1:50@A4

 

PROP 07
A4
SECTION E-E
SCALE: 1:50@A4

ROOMS OUTDOOR				
CLIENT NAME Ben Enathally & Arthur Kyeyune				
CLIENT ADDRESS 5 Lentmead Road, Bromley, Kent, BR1 5HL				
DRAWING NAME CUBERNO - FLOOR PLAN & SECTION				
DRAWING NUMBER C25750-1	DRAWING DATE 30/01/2024	REV 2	DO NOT SCALE OFF THIS DRAWING COPYRIGHTS REMAINS WITH ROOMS OUTDOOR. REPORT ANY DISCREPANCIES TO ROOMS OUTDOOR	
SCALE 1:50@A4		DRAWN BY AB		