
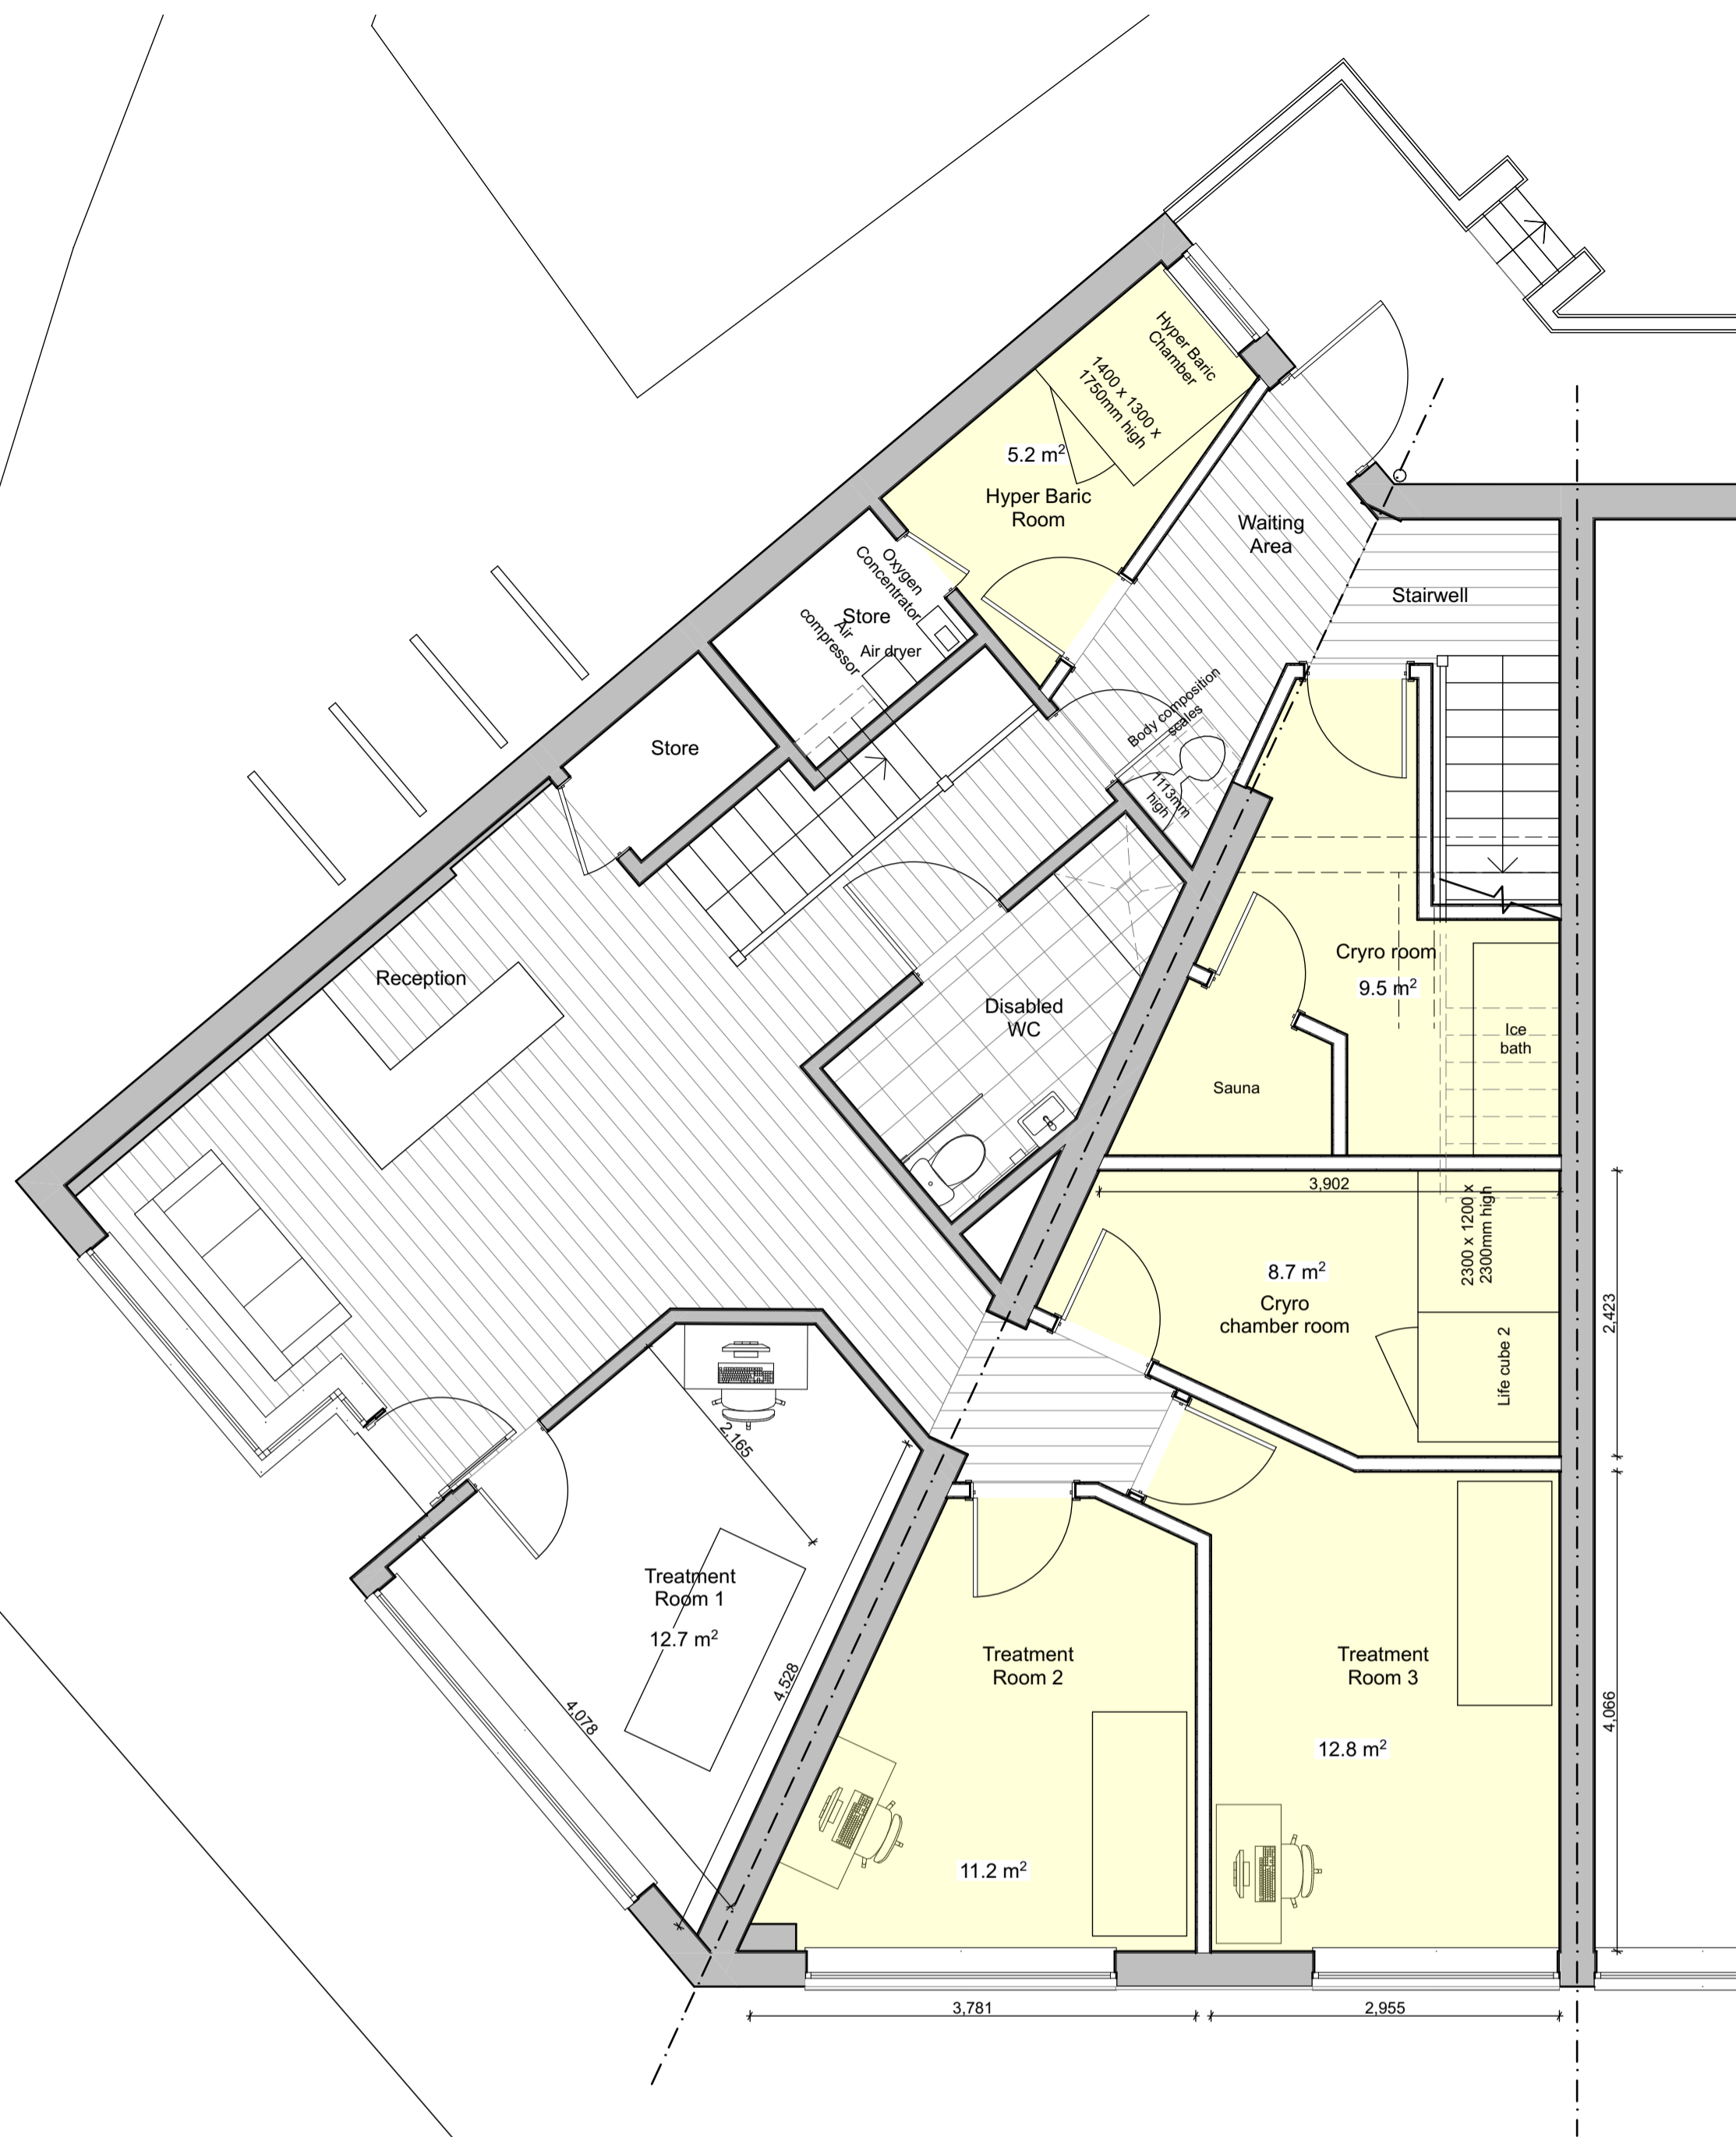


© RAS 2023
NOT TO BE SCALED. DIMENSIONS TO BE CHECKED ON SITE
SCALING FOR LOCAL AUTHORITY PURPOSES ONLY


Location Plan Scale 1:1250

Ordnance Survey, (c) Crown Copyright 2023. All rights reserved. Licence number 100022432

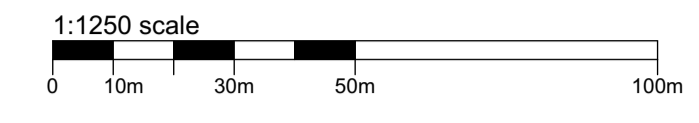


Proposed Ground Floor Plan

1:50

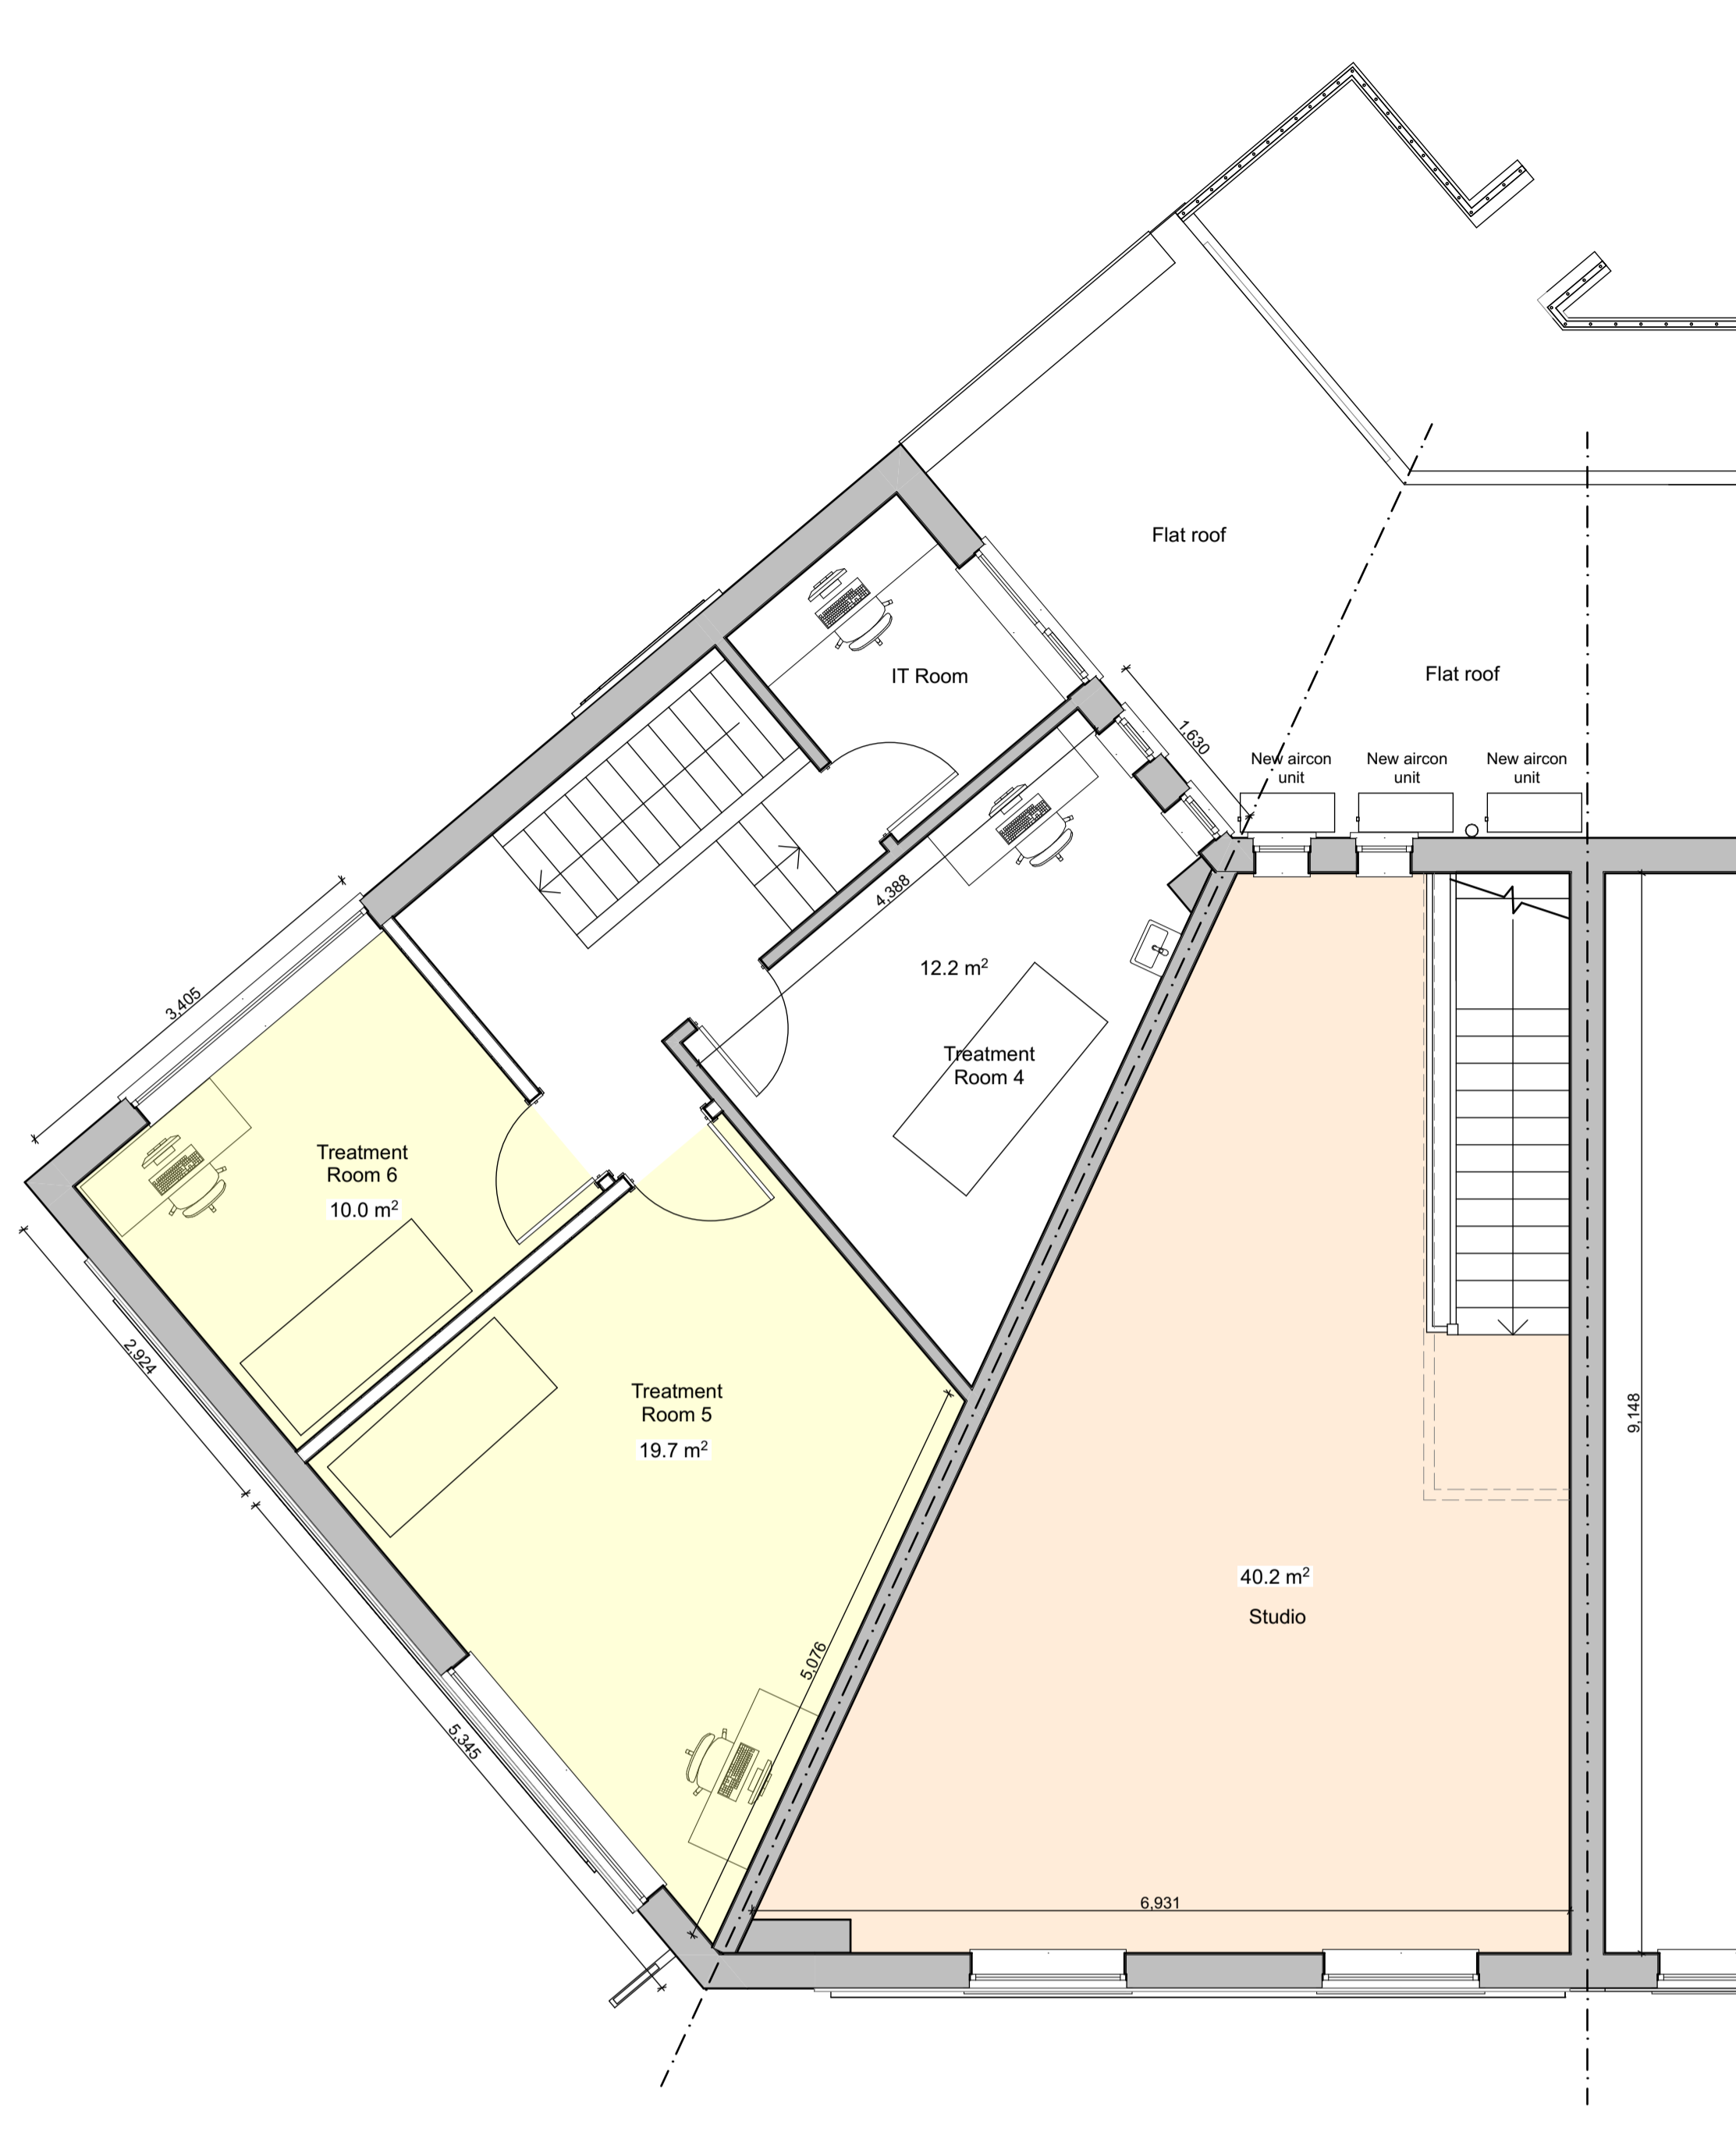



Proposed First Floor Plan

1:50

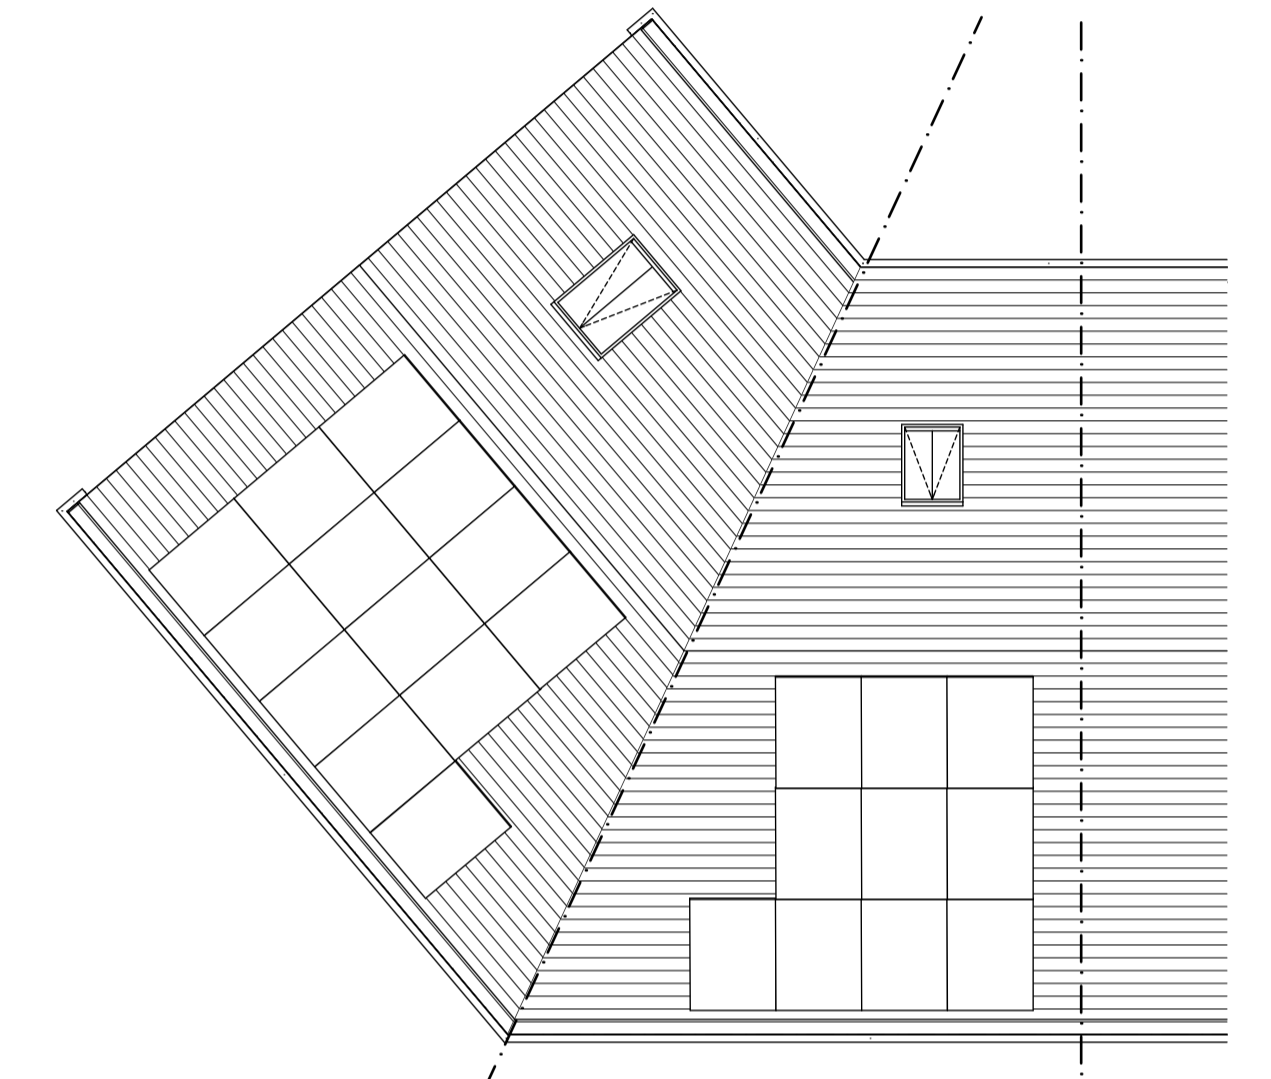


Proposed Roof Plan

1:100

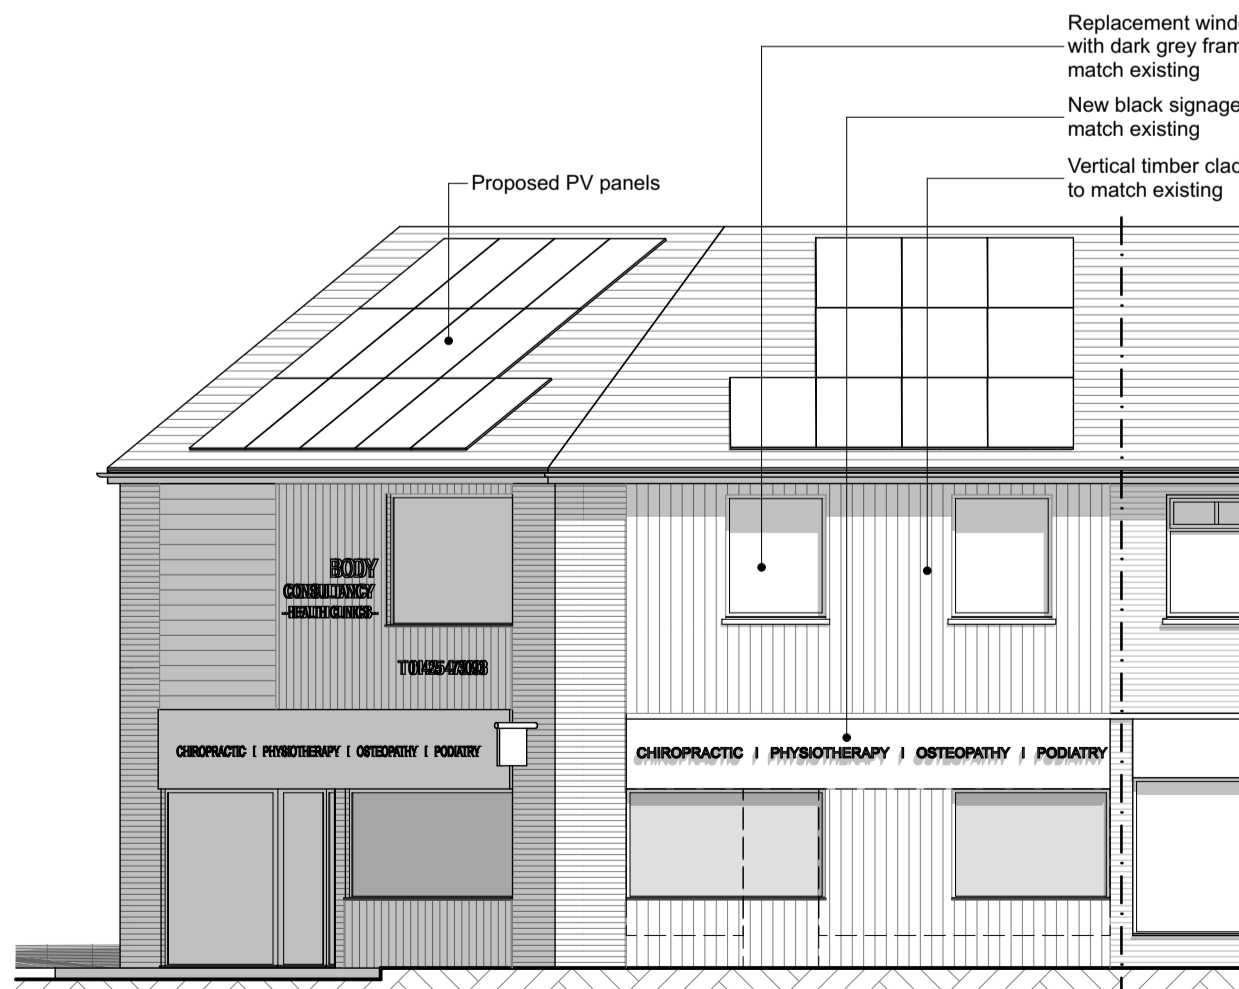 


Proposed South Elevation

1:100

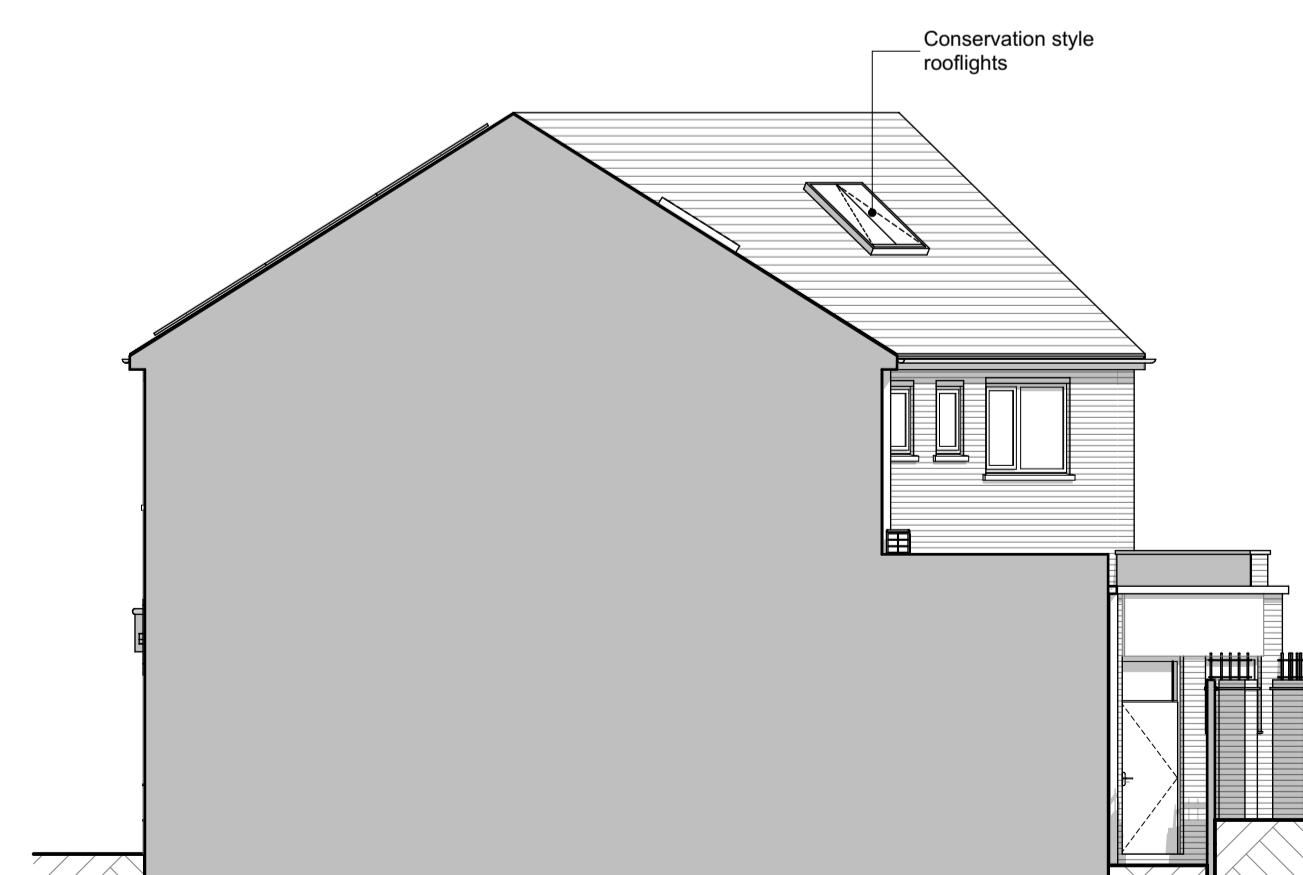

Proposed East Elevation

1:100

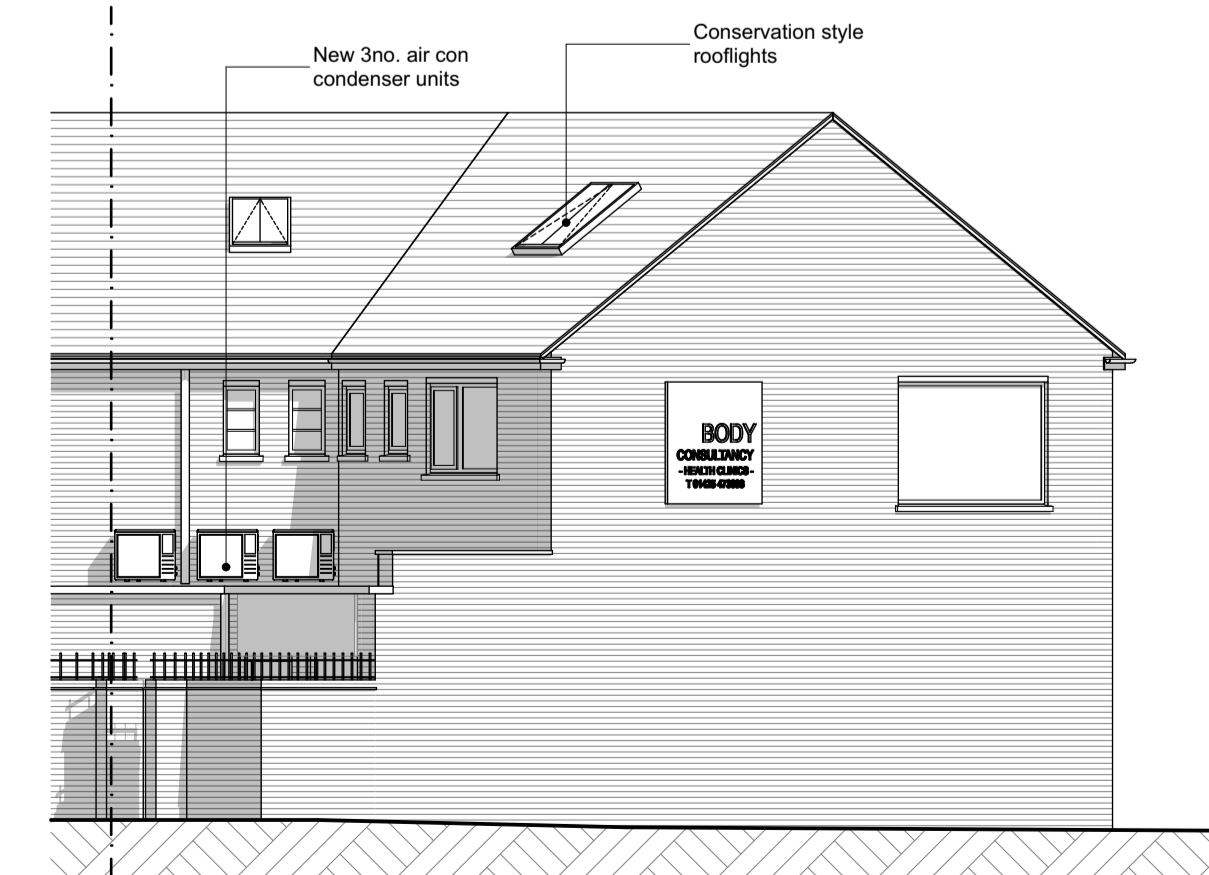

Proposed North Elevation

1:100



Proposed West Elevation

1:100

PLANNING APPROVAL

Revision	Description	Date	Drawn
P7	PV panels and rooflights updated	24.01.24	PR

Designer:

ROSE ARCHITECTURAL STUDIO
www.r-as.co.uk

Project:
39 Southampton Road, Ringwood
Proposed extension and fit-out for Body Consultancy

Drawing:
Proposed Plans and Elevations

Date:	Scale:
Nov 2023	1:50, 1:100 @ A1
Drawing No.:	Status:
23 / 329 / 101	PLANNING
	Revision:
	P7