



NORTHEAST ELEVATION SCALE 1:100

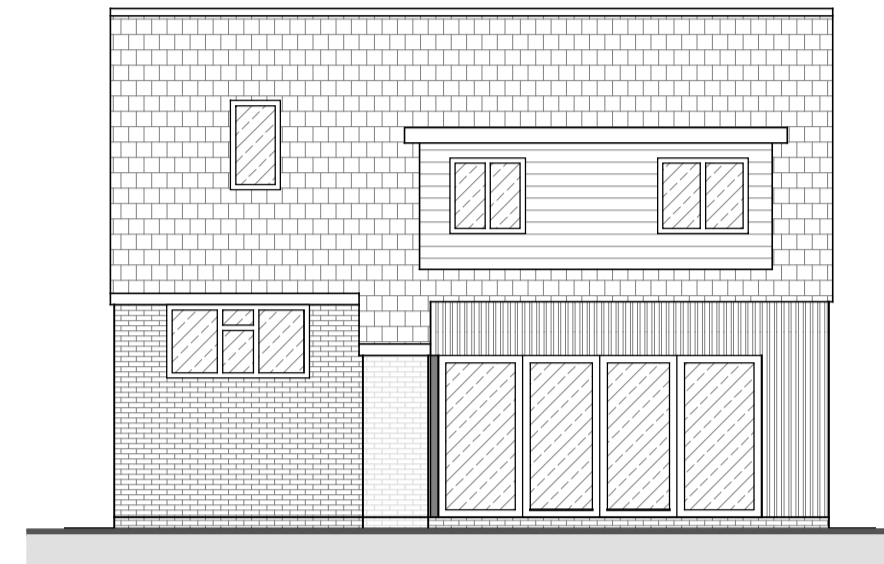


SOUTHEAST ELEVATION SCALE 1:100




SOUTHWEST ELEVATION SCALE 1:100

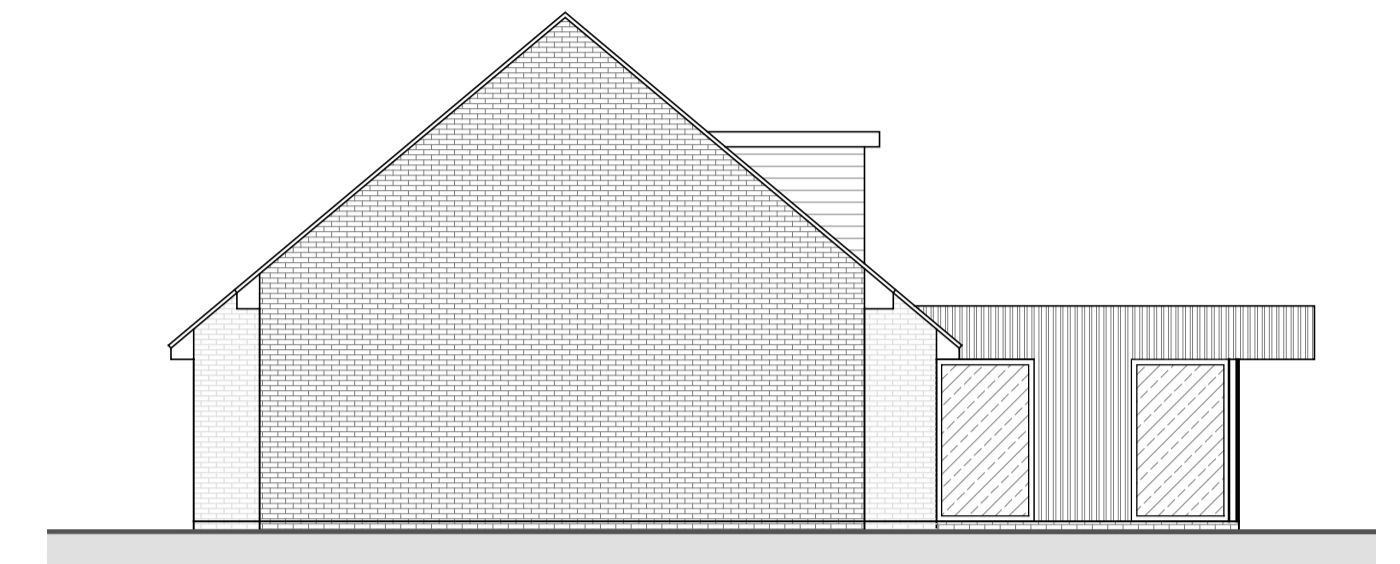


NORTHWEST ELEVATION SCALE 1:100

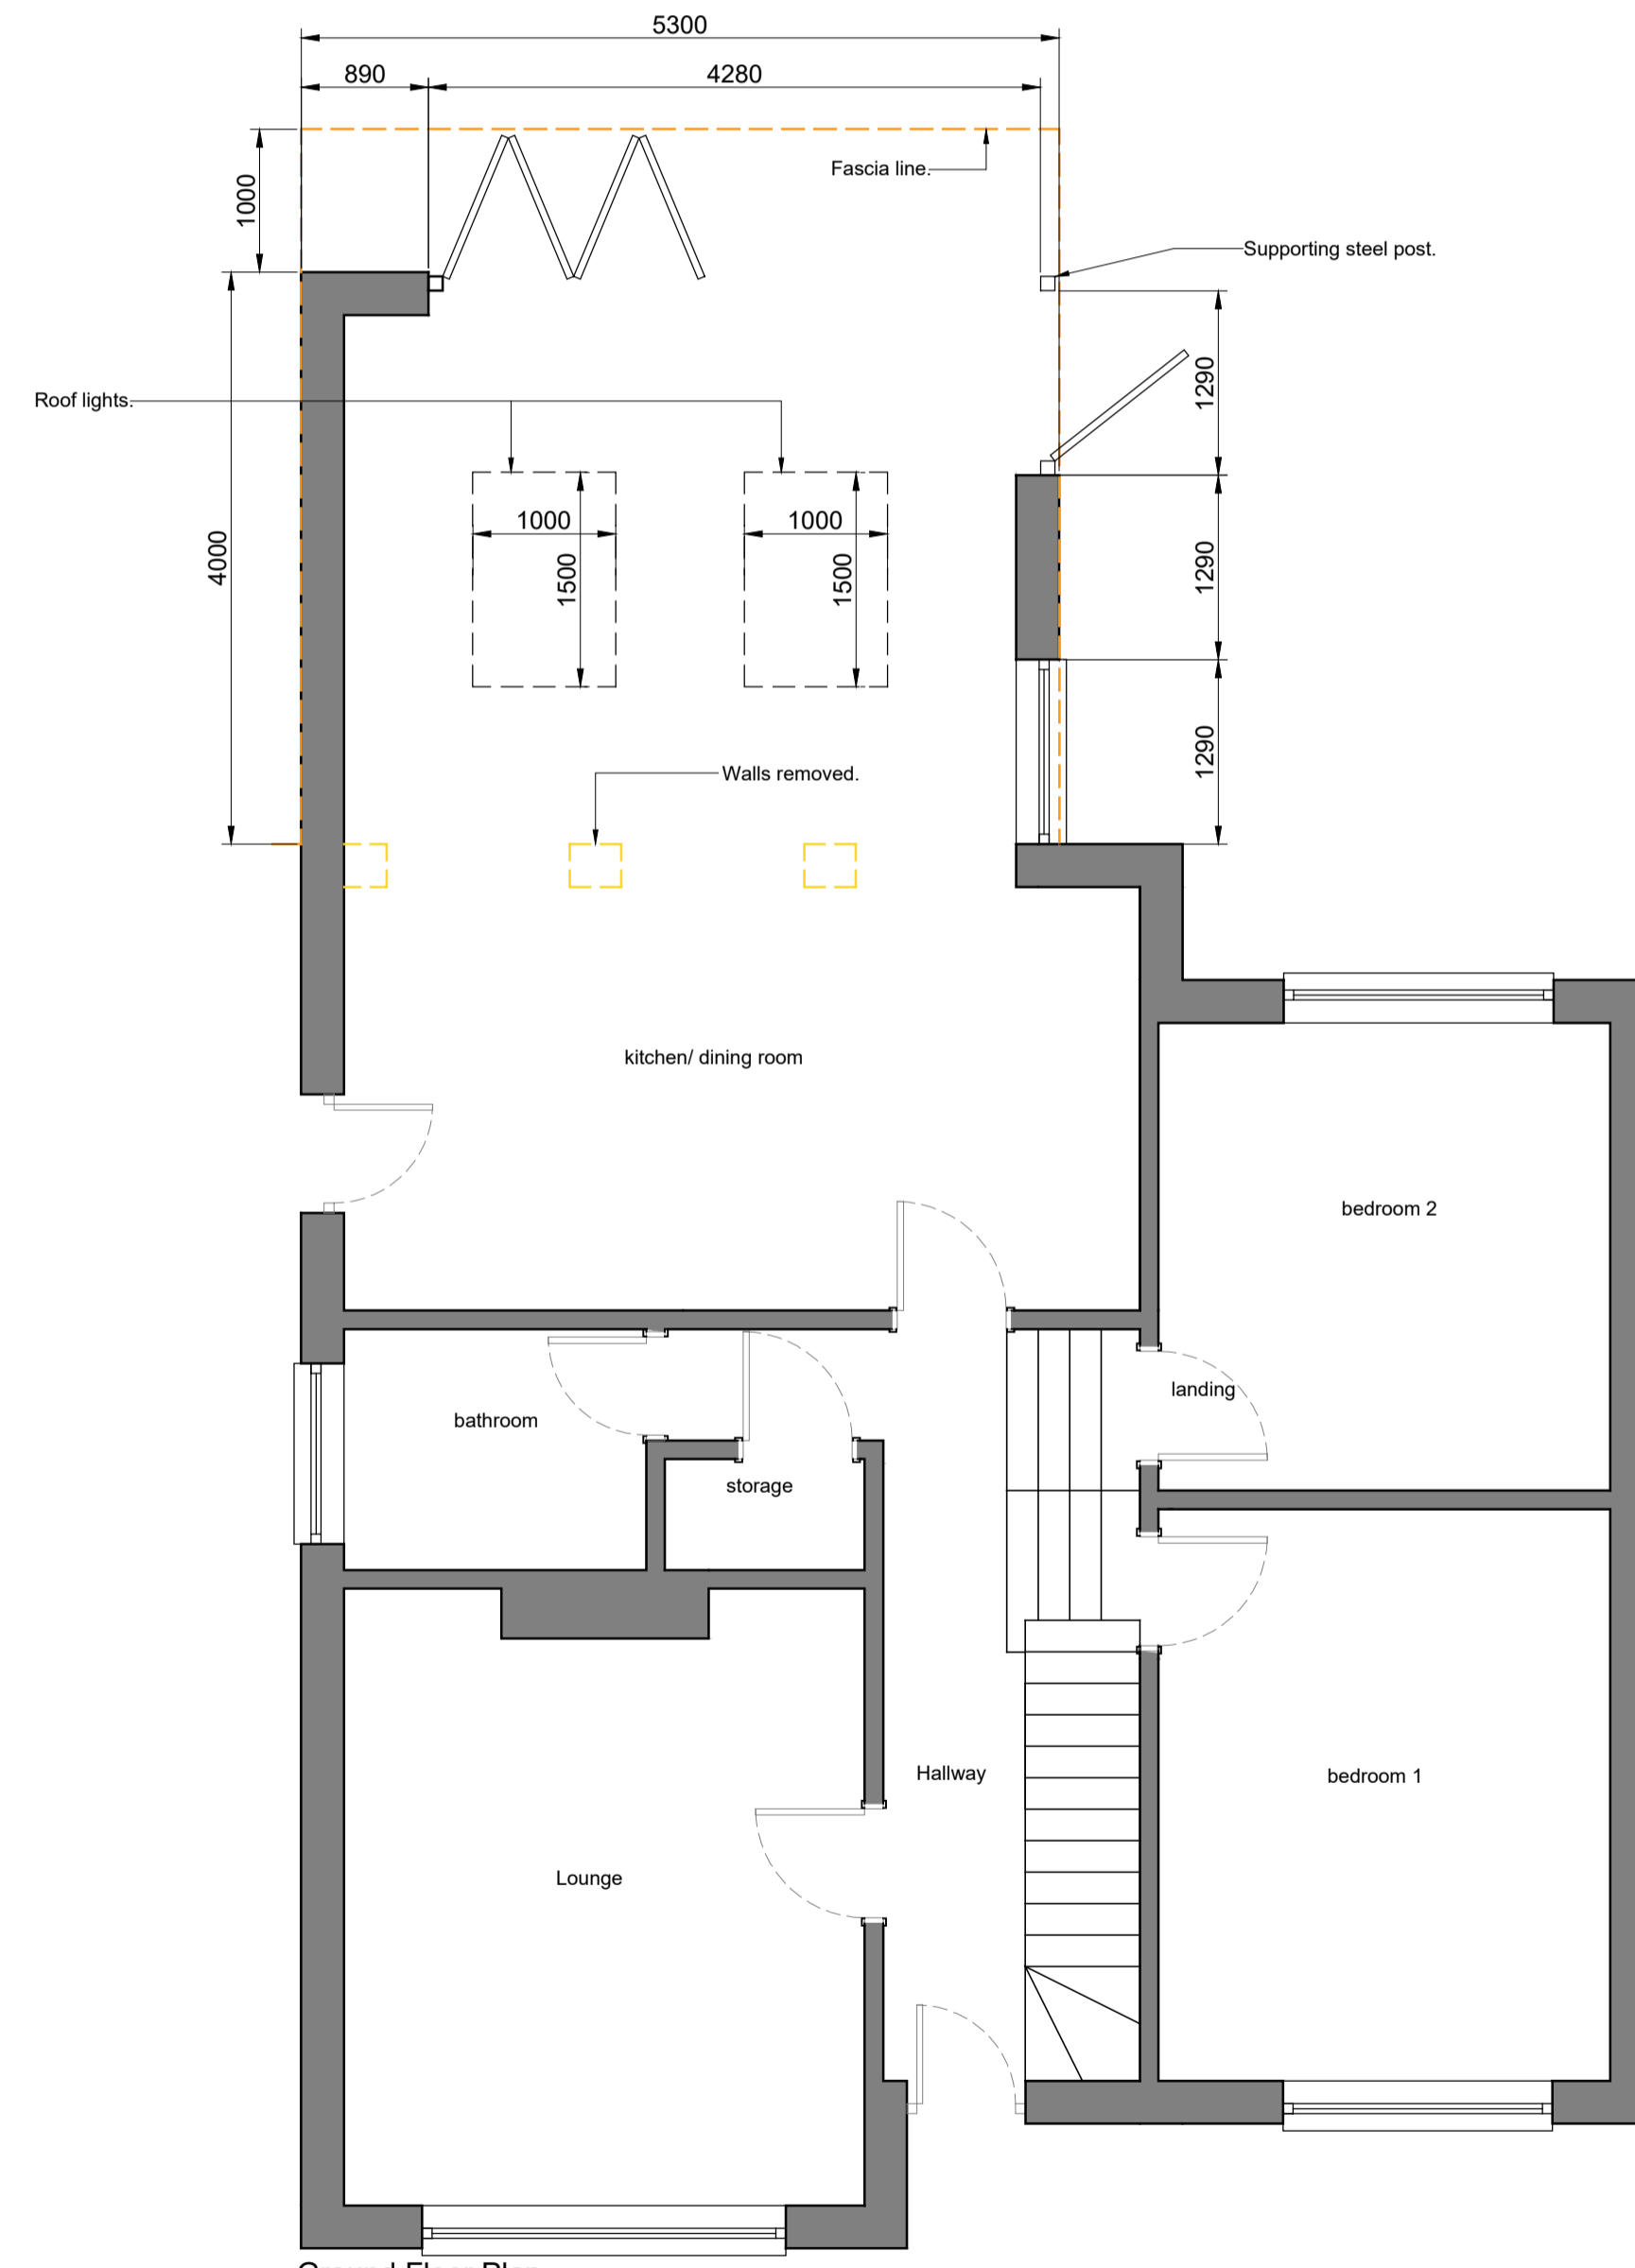

Ground Floor Plan - SCALE 1:50 @ A1

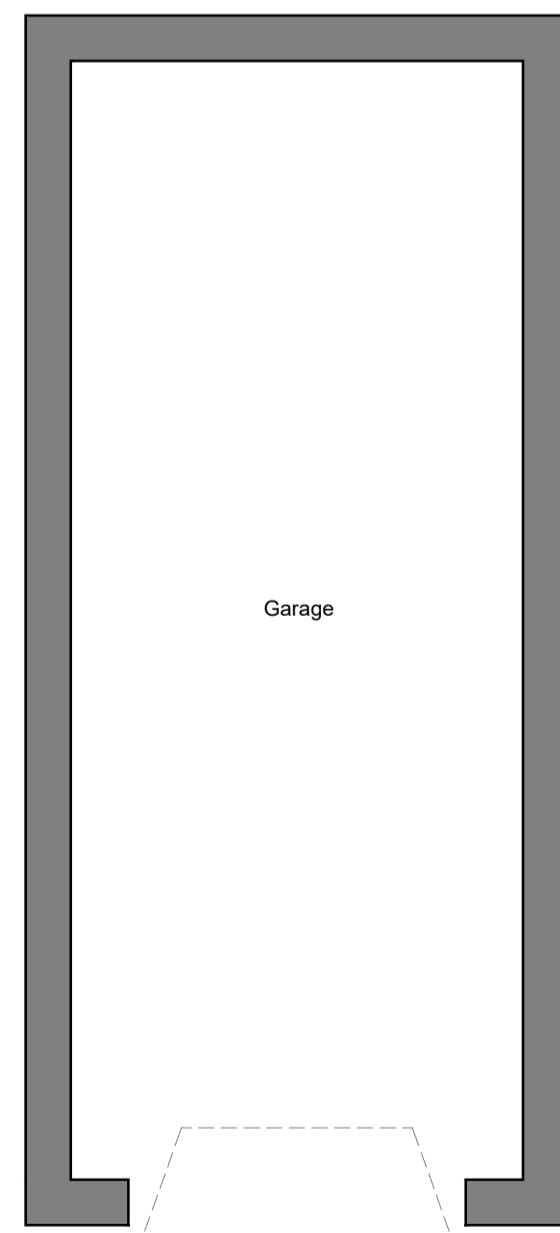

Garage Floor/ Basement Plan - SCALE 1:50 @ A1

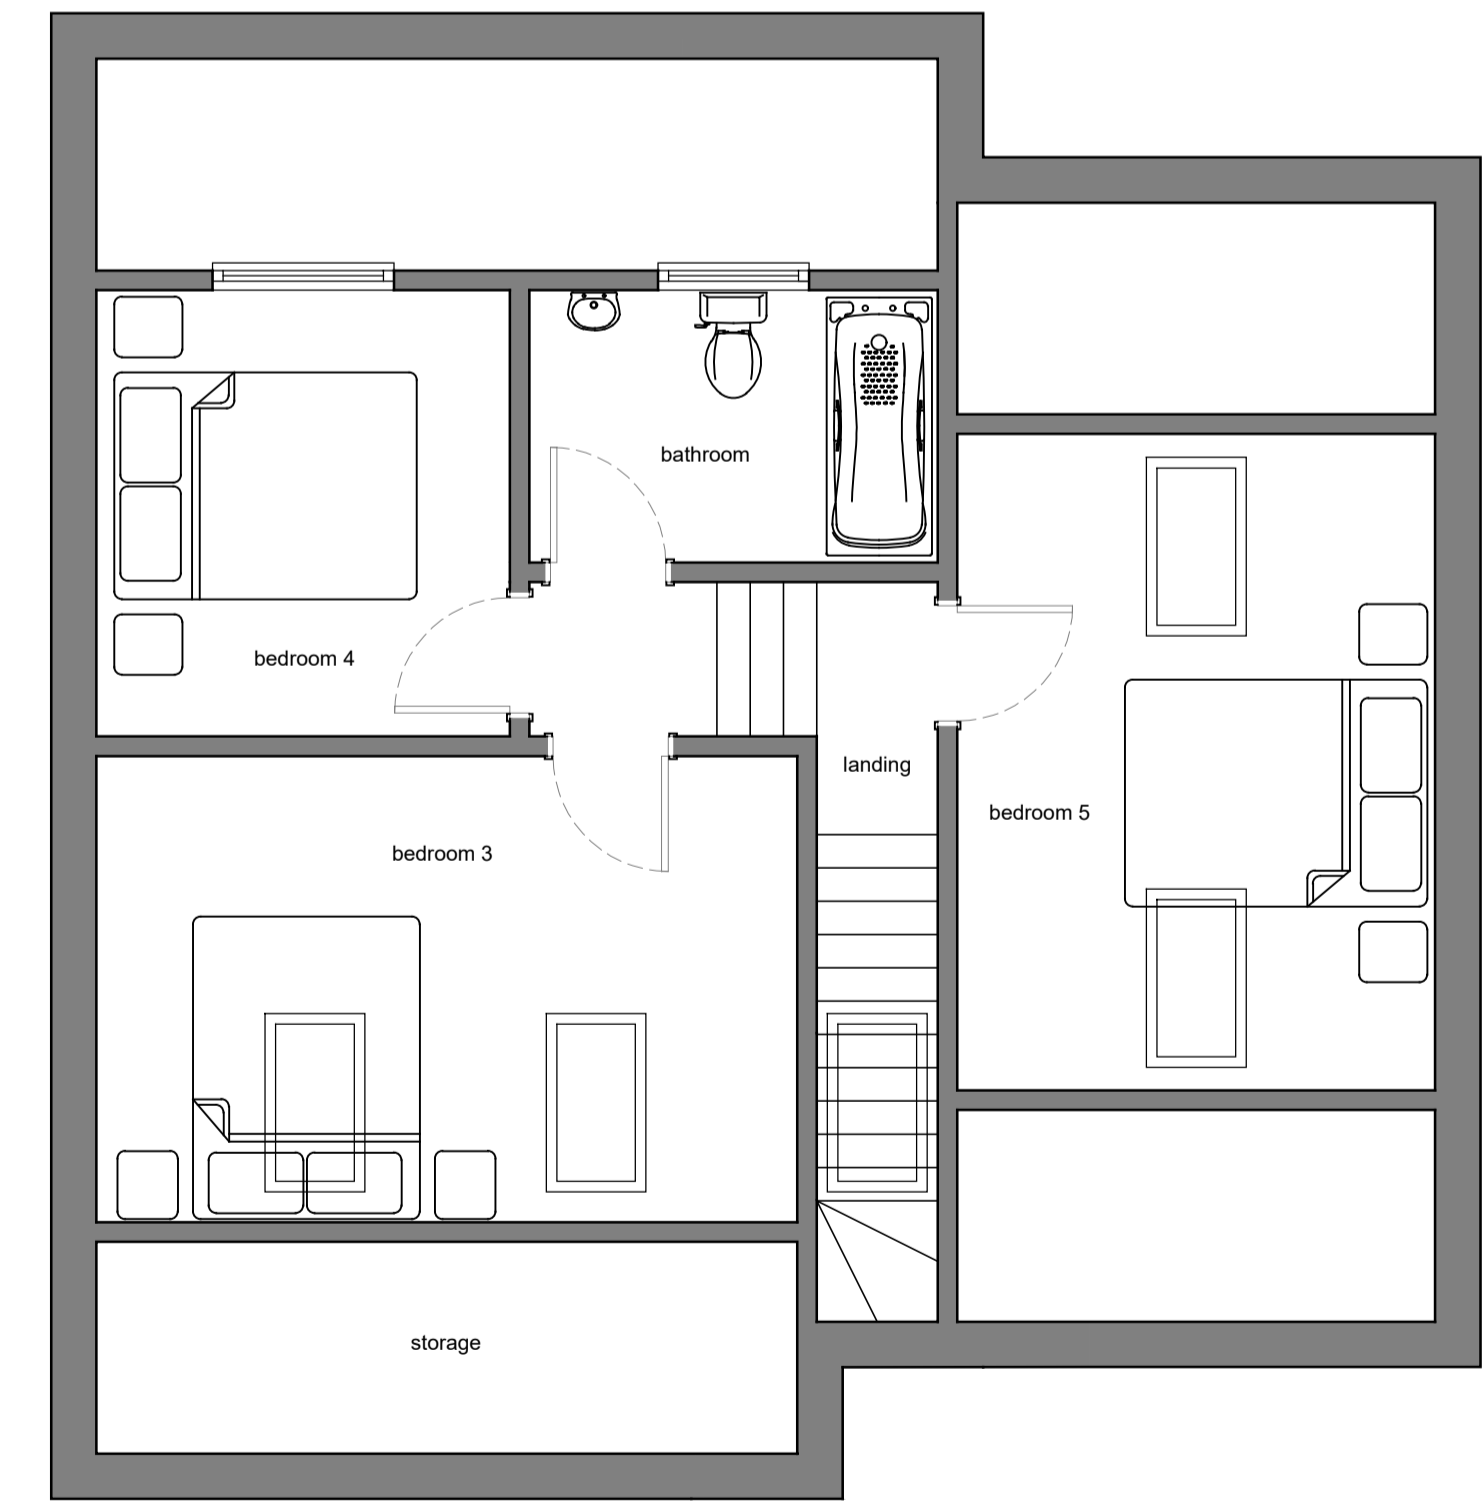

First Floor Plan - SCALE 1:50 @ A1