



NORTHEAST ELEVATION SCALE 1:100

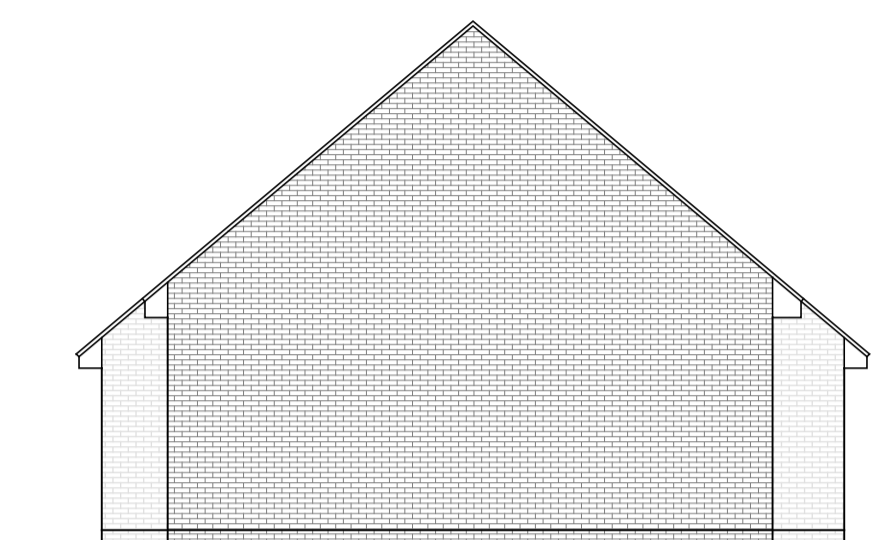


SOUTHEAST ELEVATION SCALE 1:100




SOUTHWEST ELEVATION SCALE 1:100

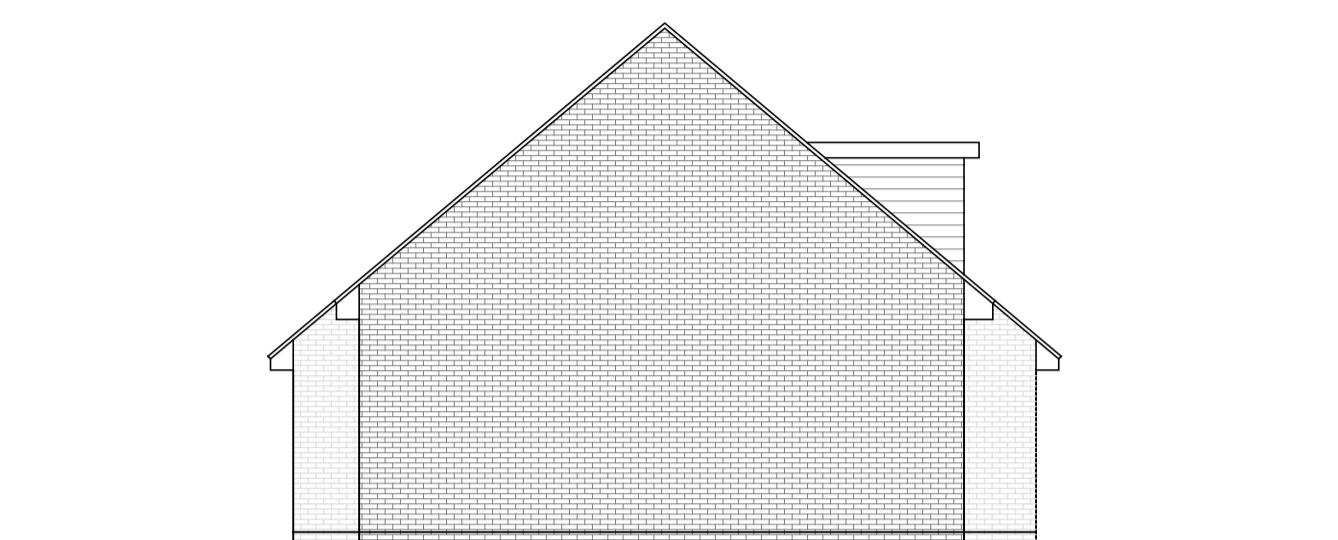


NORTHWEST ELEVATION SCALE 1:100

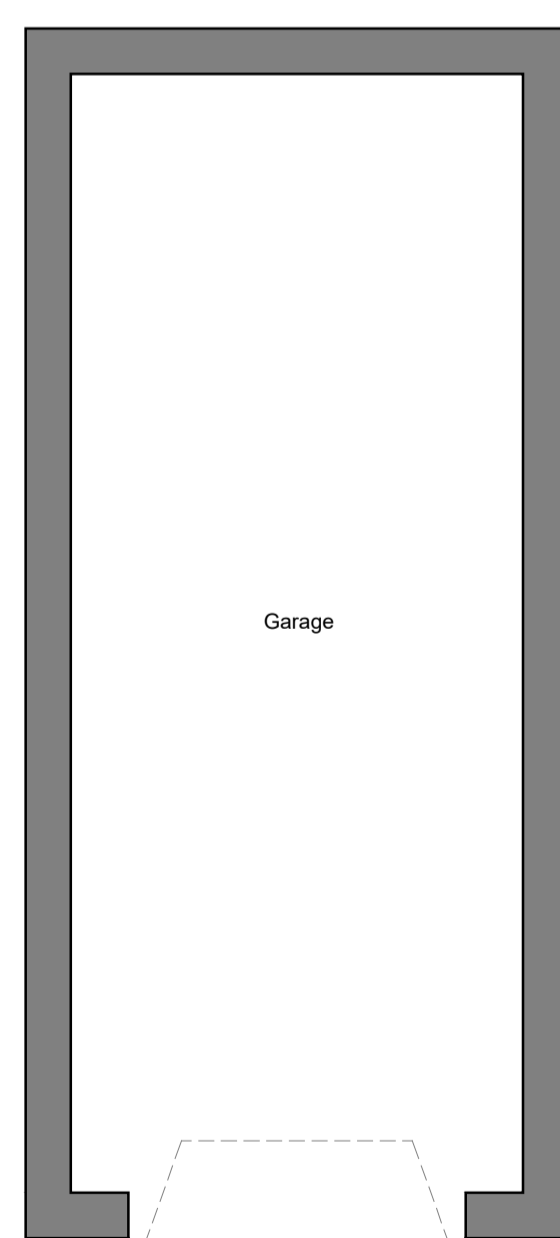

Garage Floor/ Basement Plan -
SCALE 1:50 @ A1

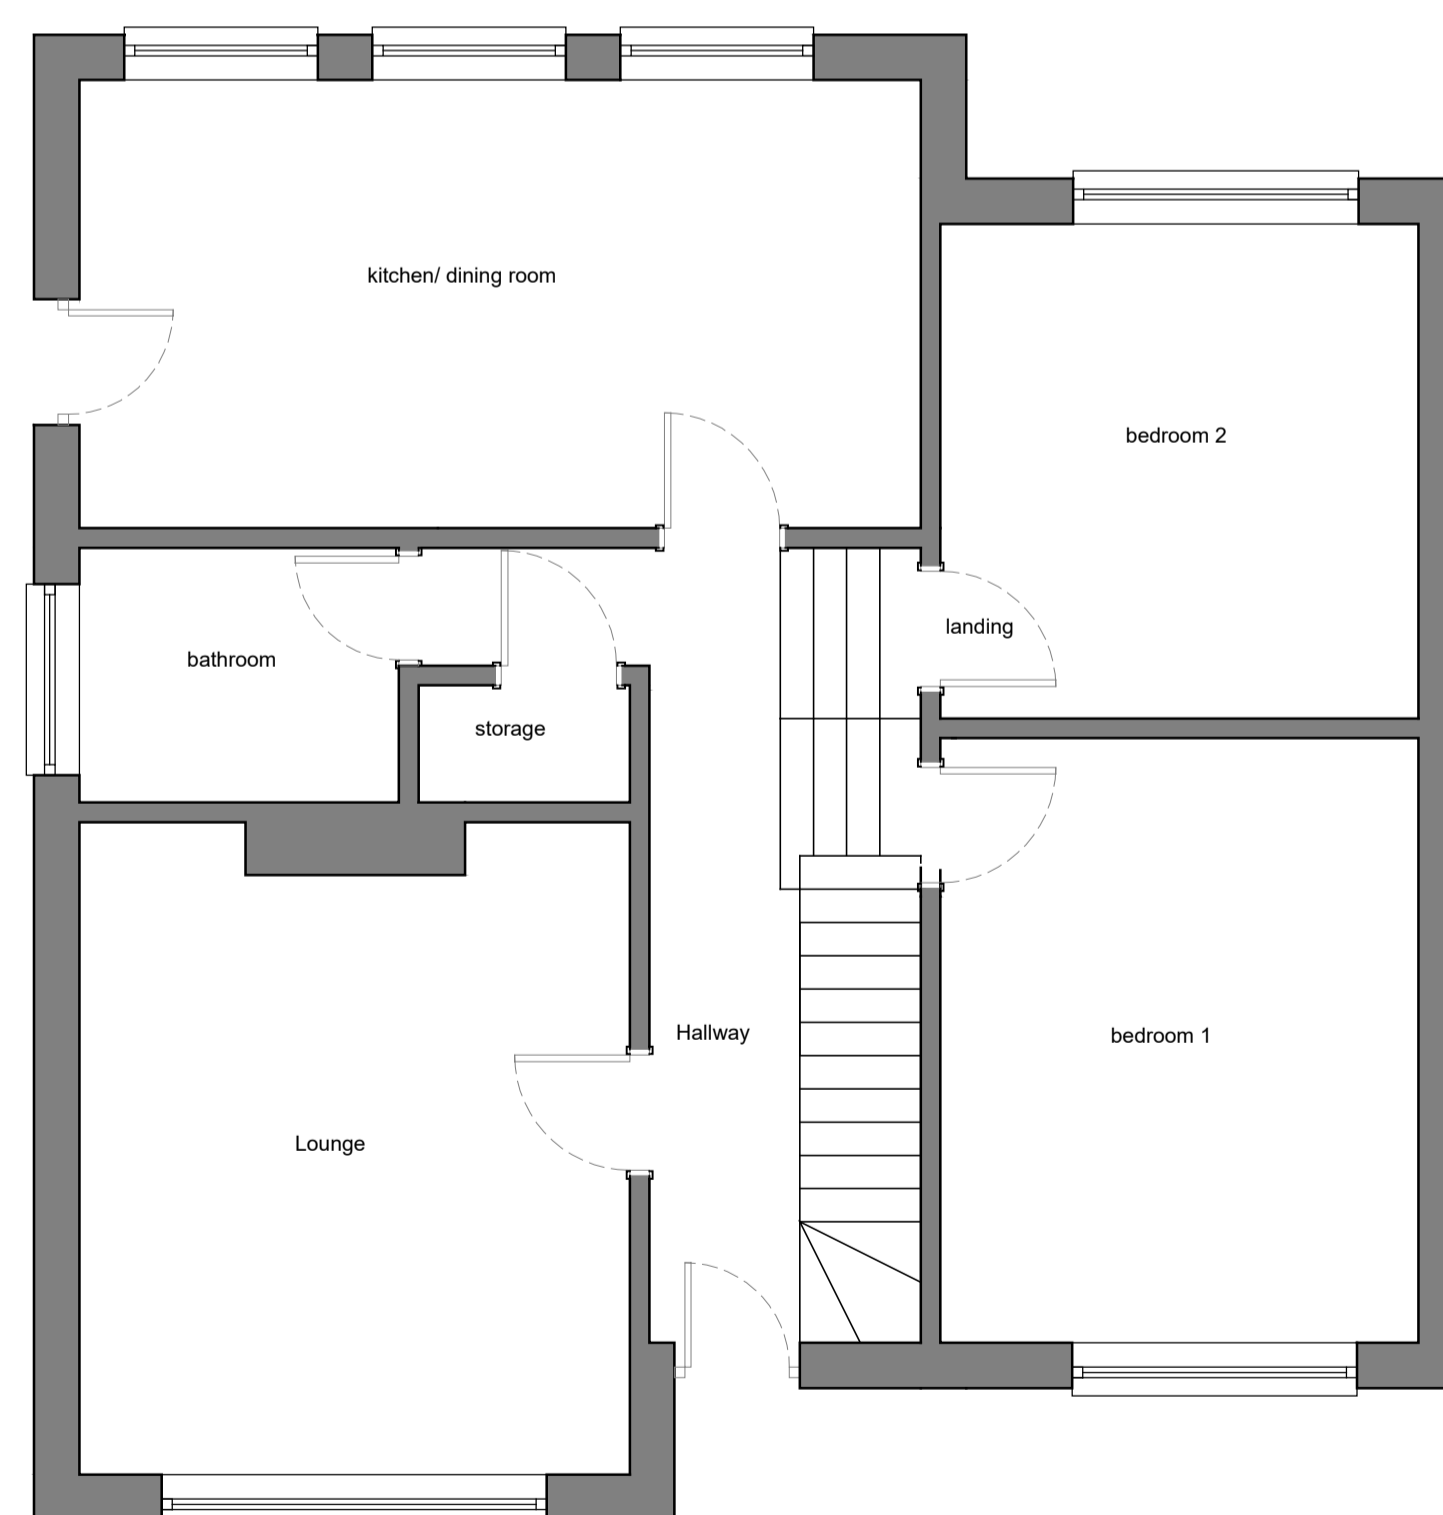

Ground Floor Plan -
SCALE 1:50 @ A1

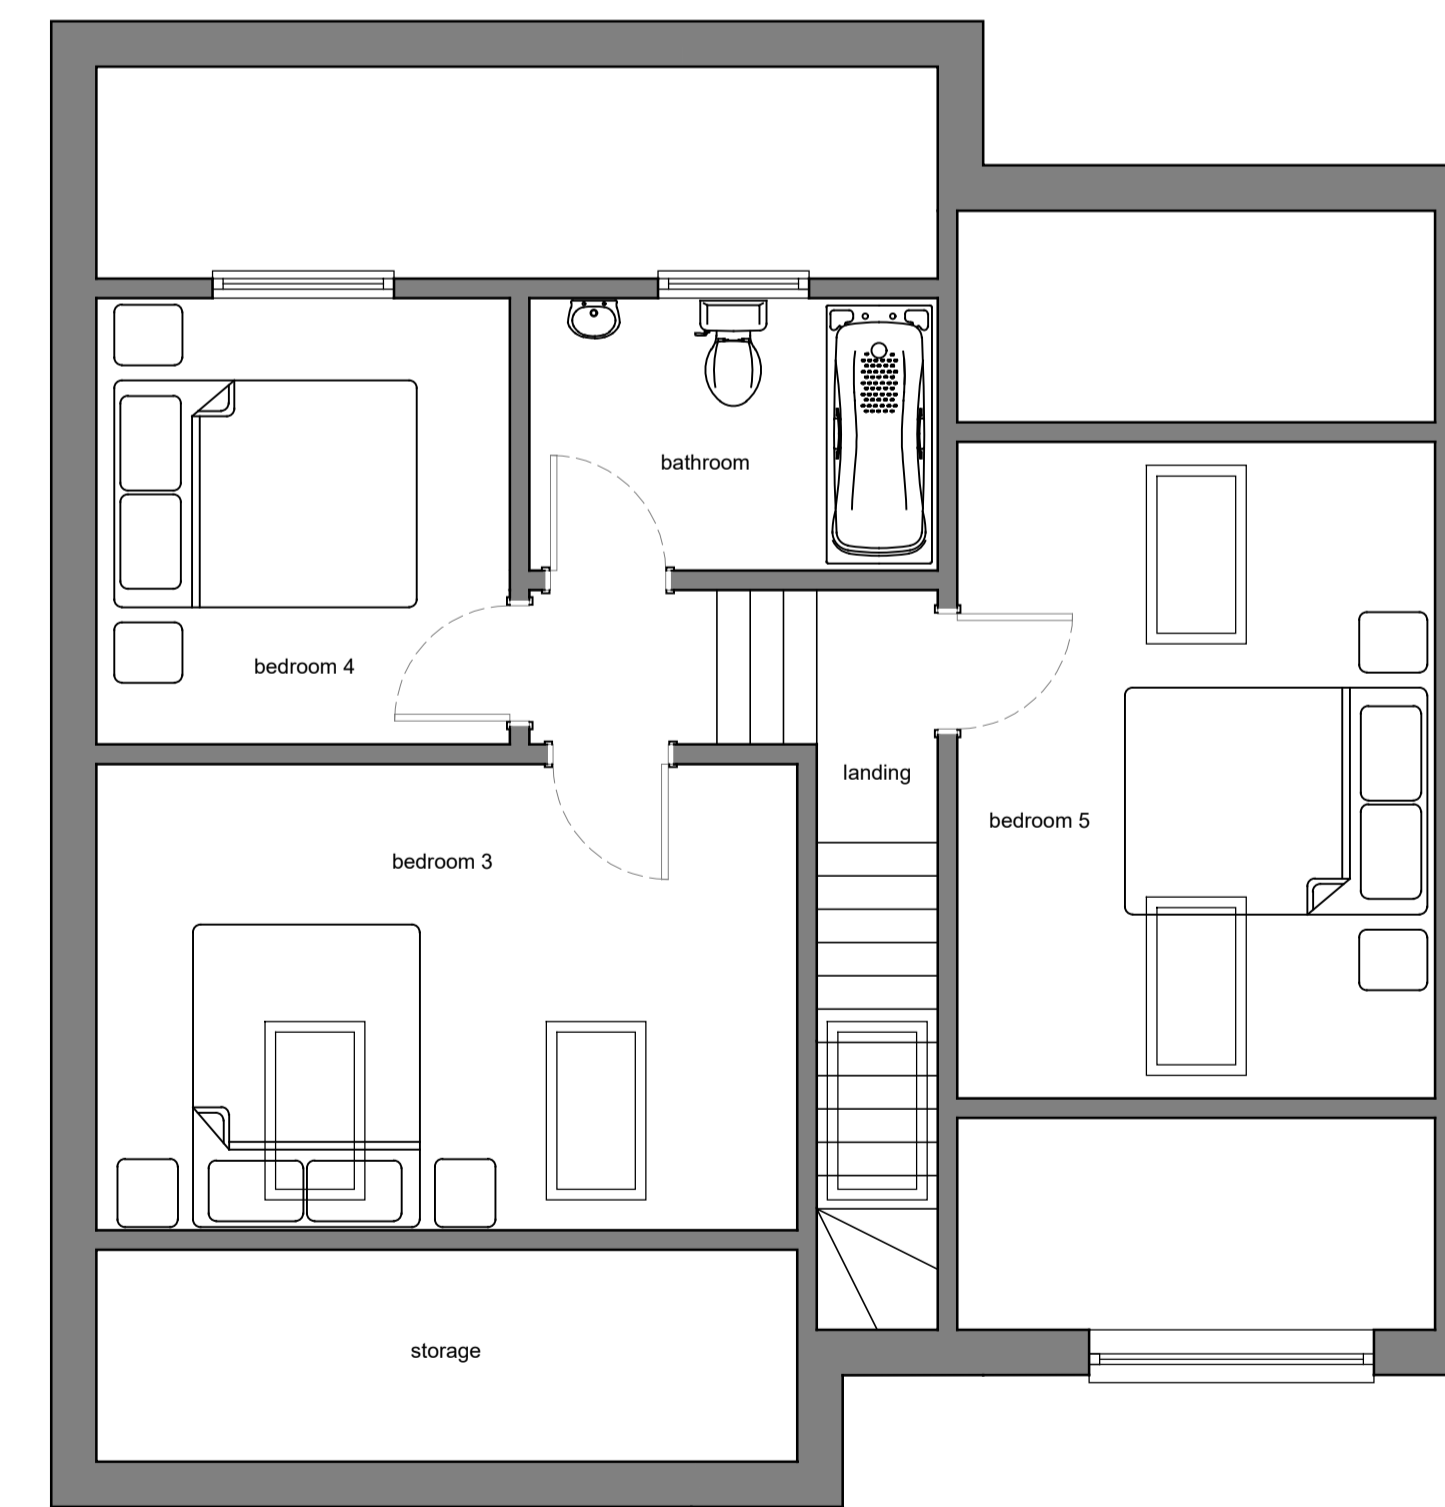

First Floor Plan -
SCALE 1:50 @ A1