



Steel profile on roof and all elevations except East

Black wood boards on East Elevation

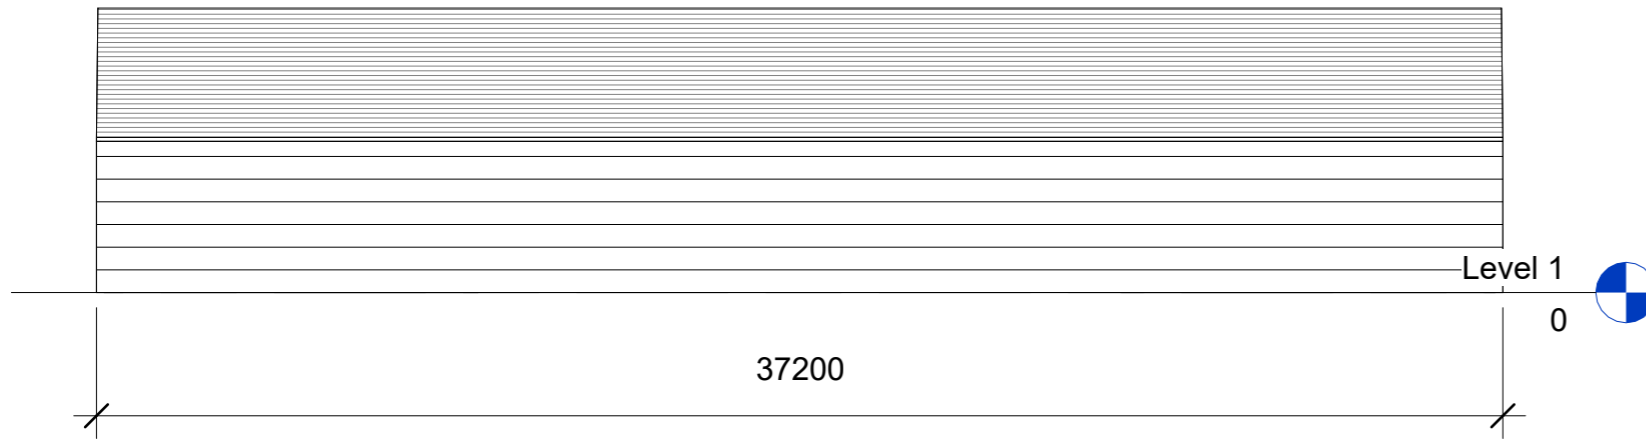



1 East Elevation
1 : 200

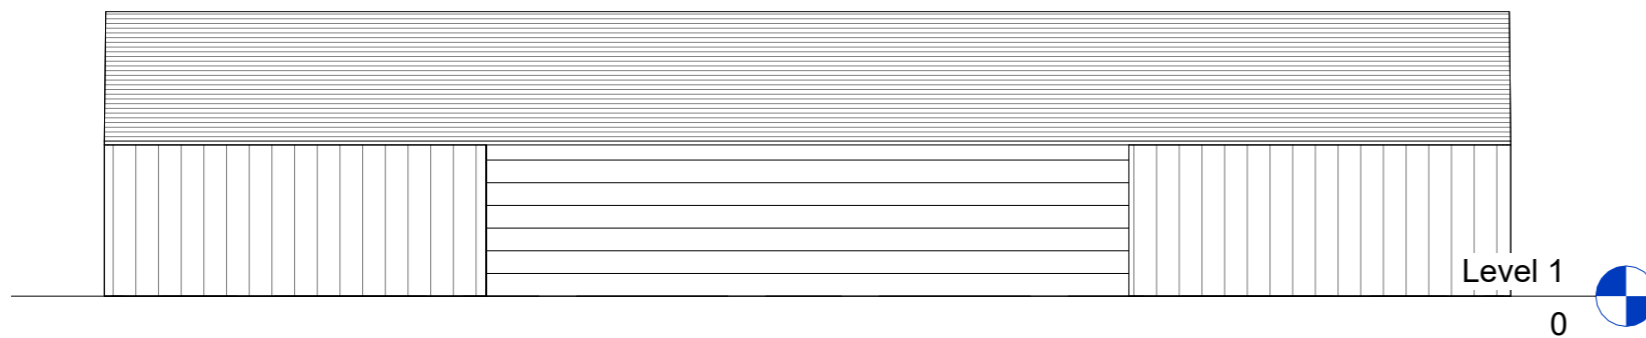

4 West Elevation
1 : 200

Print on A3

 


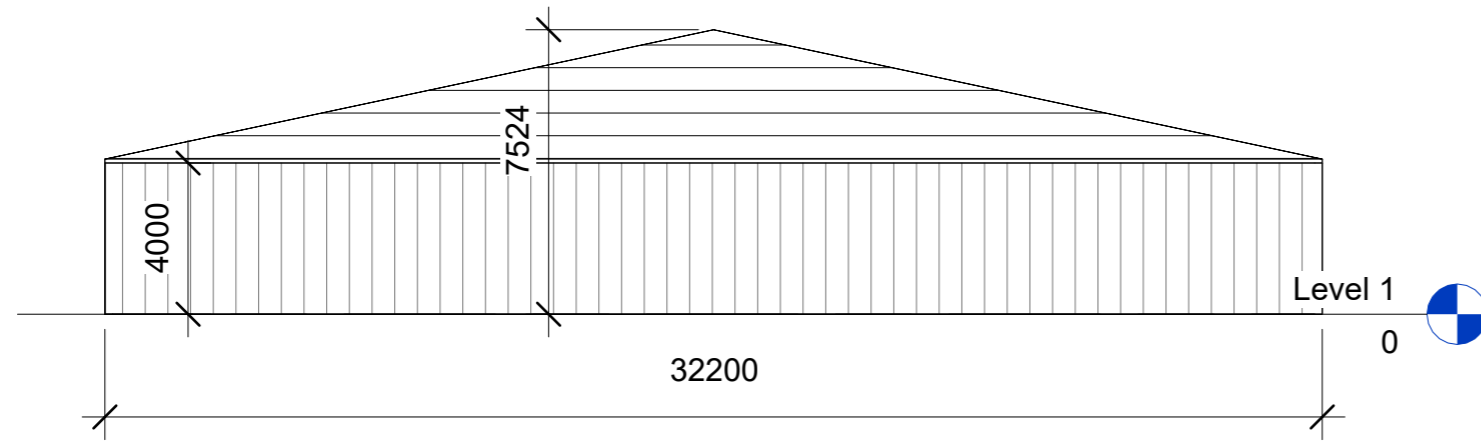

Bickton Barn

North and South

1 North Elevation
1 : 200

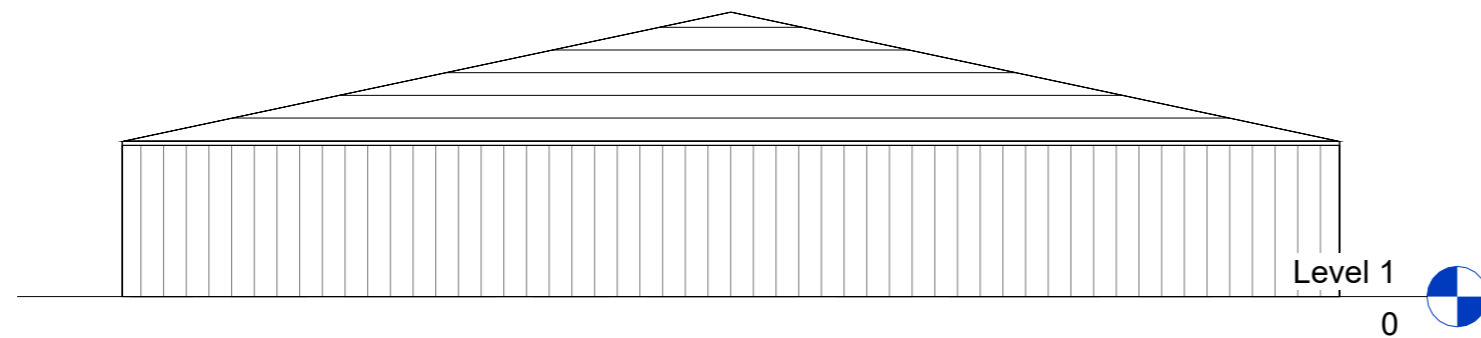

2 South Elevation
1 : 200


Henry Sykes


Date 02/18/24

Drawn by Author

Scale 1 : 200

Print on A3

 

 

A109
1

A110 2

1 A110

4
A109

1

Plan View

1 : 200

Print on A3

