

**01 Site Plan**  
scale 1:1250 @ A3

1:625 @ A1; 1:1250 @ A3  
0 5 10 15 20 30




**02 Location**  
scale 1:500 @ A3

1:250 @ A1; 1:500 @ A3  
0 5 10 20



**03 Front Context Elevation**  
scale 1:200 @ A3

1:100 @ A1; 1:200 @ A3  
0 1 2 3 4 5

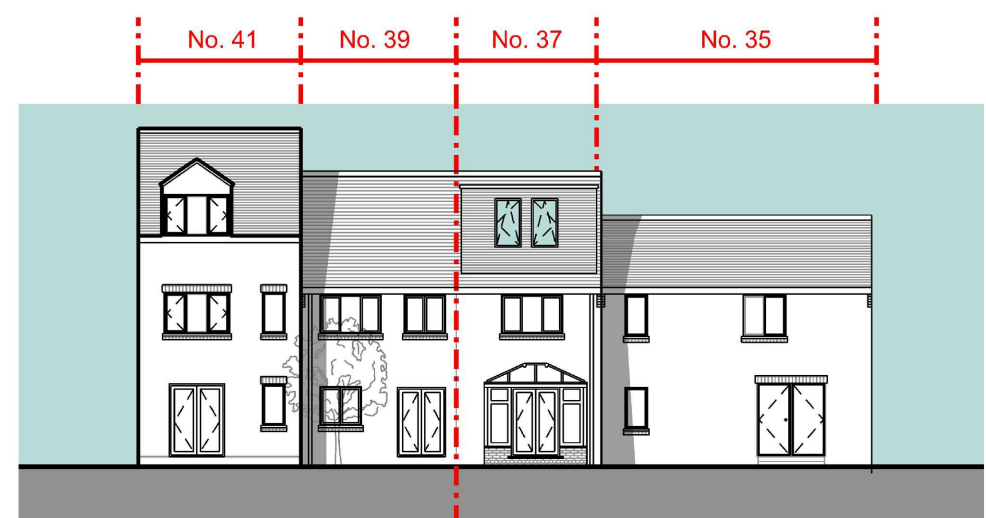

**04 Rear Context Elevation**  
scale 1:200 @ A3

1:100 @ A1; 1:200 @ A3  
0 1 2 3 4 5

**NOTE**

**GEA AREAS**

Site Area = 78.31 sqm  
Existing Footprint = 40.64 sqm  
Proposed Footprint = 47.65 sqm

Author	Drawn	Check	Date
			20.02.24
Client			
02			
KEY PLAN			
37 Somerford Way, SE16			
<b>Proposed</b>			
DRAWING TITLE			
Location Plan			
Site Plan			
Context Elevations			
STATUS		PROJECT NO	
Planning		37 SMFD	
DRAWING NUMBER		P-004	
ORIGINATOR	SCALE @A3	CONV'T	NUMBER
DATE	SIZE	ISSUE	
20.02.24	1:100	A3	P01
CHECKED	APPROVED	NOTES	
		USE FIGURED DIMENSIONS IN PREFERENCE TO SCALED OVERALL DIMENSIONS ON SITE BEFORE FABRICATION OR SETTING OUT.	