

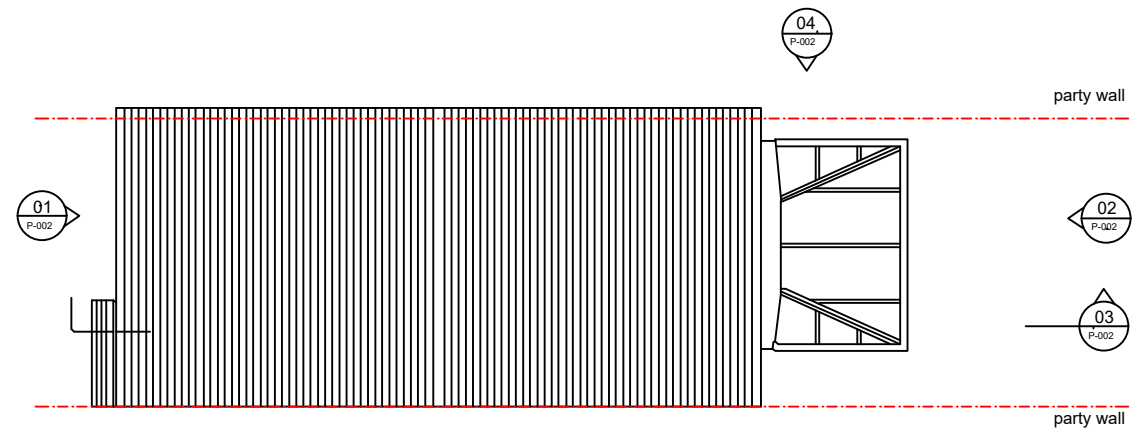
 



01 Ground Floor  
scale 1:100 @ A3

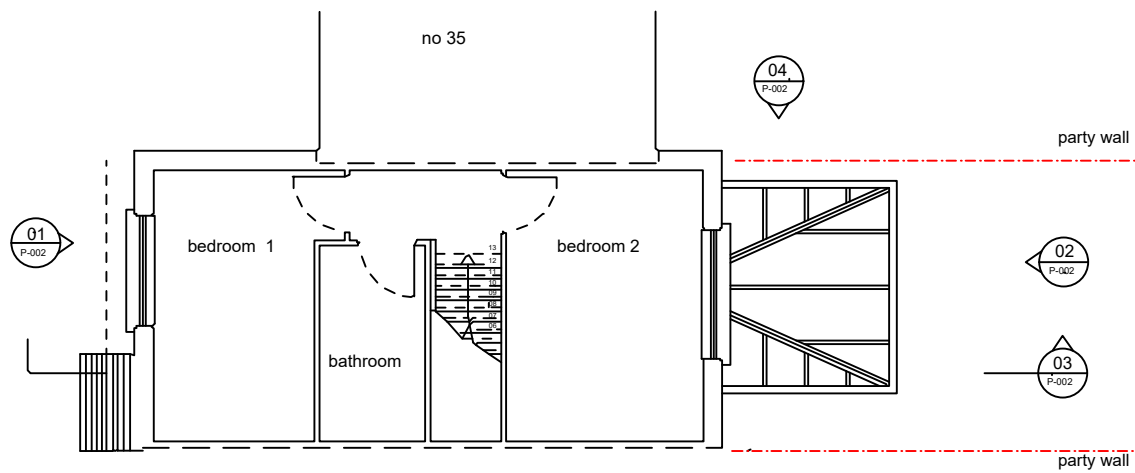

03 Roof Plan  
scale 1:100 @ A3

 

02 First Floor  
scale 1:100 @ A3

 


NOTE

GEA AREAS

Site Area = 78.31 sqm  
Existing Footprint = 40.64 sqm  
Proposed Footprint = 47.65 sqm

Rev	Description	Drawn	Chk'd	Date
-----	-------------	-------	-------	------

Construction	
C1	
02	

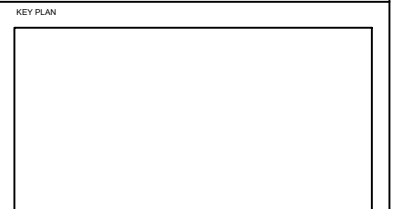

37 Somerford Way, SE16

Existing

DRAWING TITLE  
Ground Floor Plan  
First Floor Plan  
Roof Plan

STATUS	PROJECT NO
Planning	37 SMFD

DRAWING NUMBER	P-003
----------------	-------

ORIGINATOR	DATE	SCALE @A3	SIZE	CONTENT	NUMBER
	20.02.24	1:100	A3		P01

CHECKED	APPROVED	NOTES
		USE FIGURED DIMENSIONS IN PREFERENCE TO SCALED CHECK ALL DIMENSIONS ON SITE BEFORE FABRICATION OR SETTING OUT.