




01 Front Elevation
 scale:1:100 @ A3
 1:50 @A1'1:100 @A3

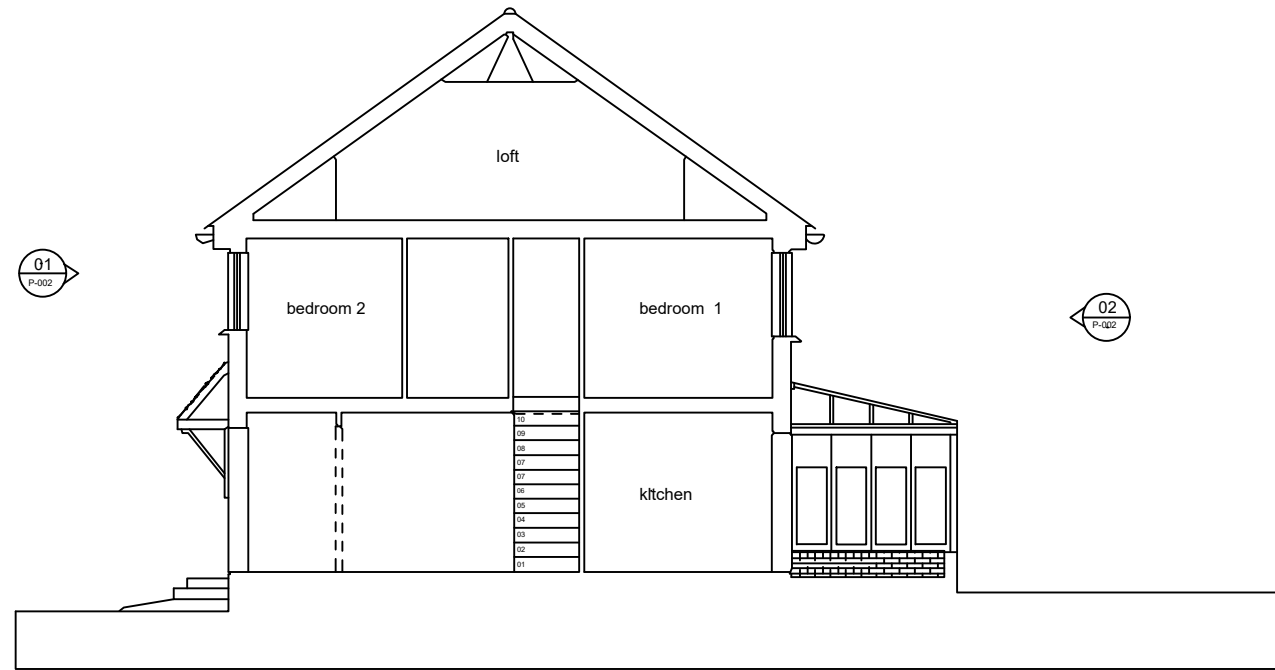

03 Section AA
 scale:1:100 @ A3
 1:50 @A1'1:100 @A3

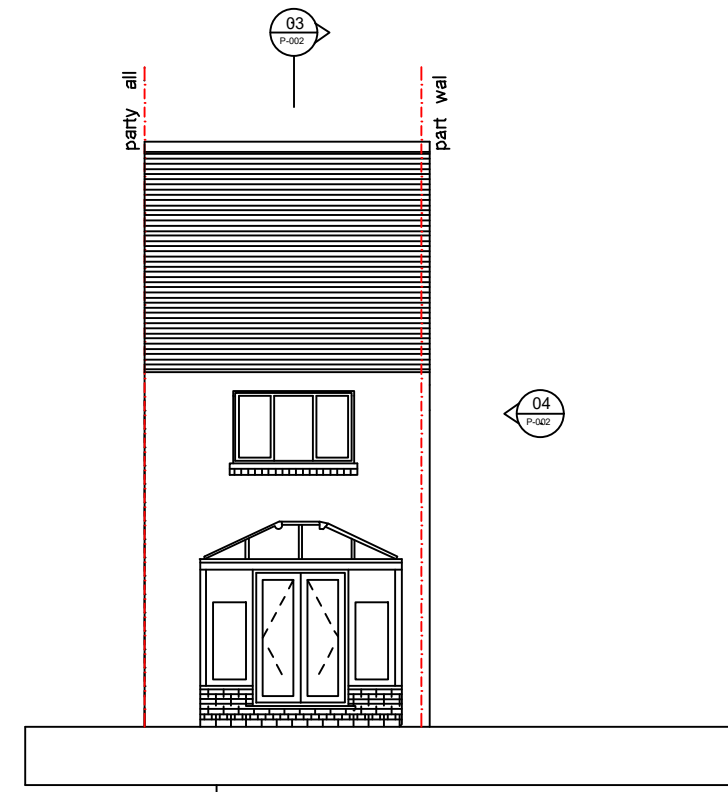

02 Rear Elevation
 scale:1:100 @ A3
 1:50 @A1'1:100 @A3

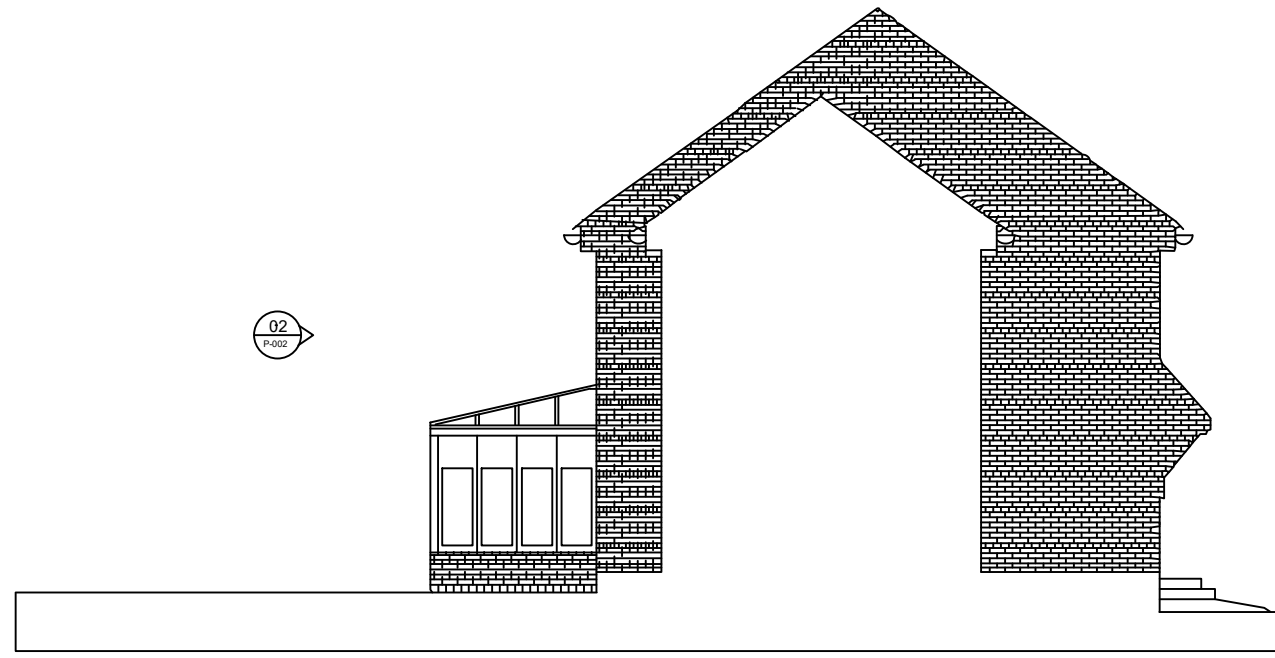

04 Side Elevation
 scale:1:100 @ A3
 1:50 @A1'1:100 @A3

NOTE

GEA AREAS

Site Area = 78.31 sqm
 Existing Footprint = 40.64 sqm
 Proposed Footprint = 47.65 sqm

| | | | | |
|------------------------|---------------------|---|--------|------------|
| Rev | Issued for Planning | Drawn | CHK'd | Date |
| 01 | | | | 20.02.24 |
| Construction | | | | |
| C1 | | | | |
| C2 | | | | |
| KEY PLAN | | | | |
| | | | | |
| 37 Somerford Way, SE16 | | | | |
| Existing | | | | |
| DRAWING TITLE | | | | |
| Front & Rear Elevation | | | | |
| Section AA | | | | |
| Side Elevation | | | | |
| STATUS | | | | PROJECT NO |
| Planning | | | | 37 SMFD |
| DRAWING NUMBER | | | | |
| | | | | P-002 |
| DATE | SCALE @A3 | SIZE | NUMBER | ISSUE |
| 20.02.24 | 1:100 | A3 | P01 | |
| CHECKED | APPROVED | NOTES | | |
| | | USE FIGURED DIMENSIONS IN PREFERENCE TO SCALED CHECK ALL DIMENSIONS ON SITE BEFORE FABRICATION OR SETTING OUT. | | |