

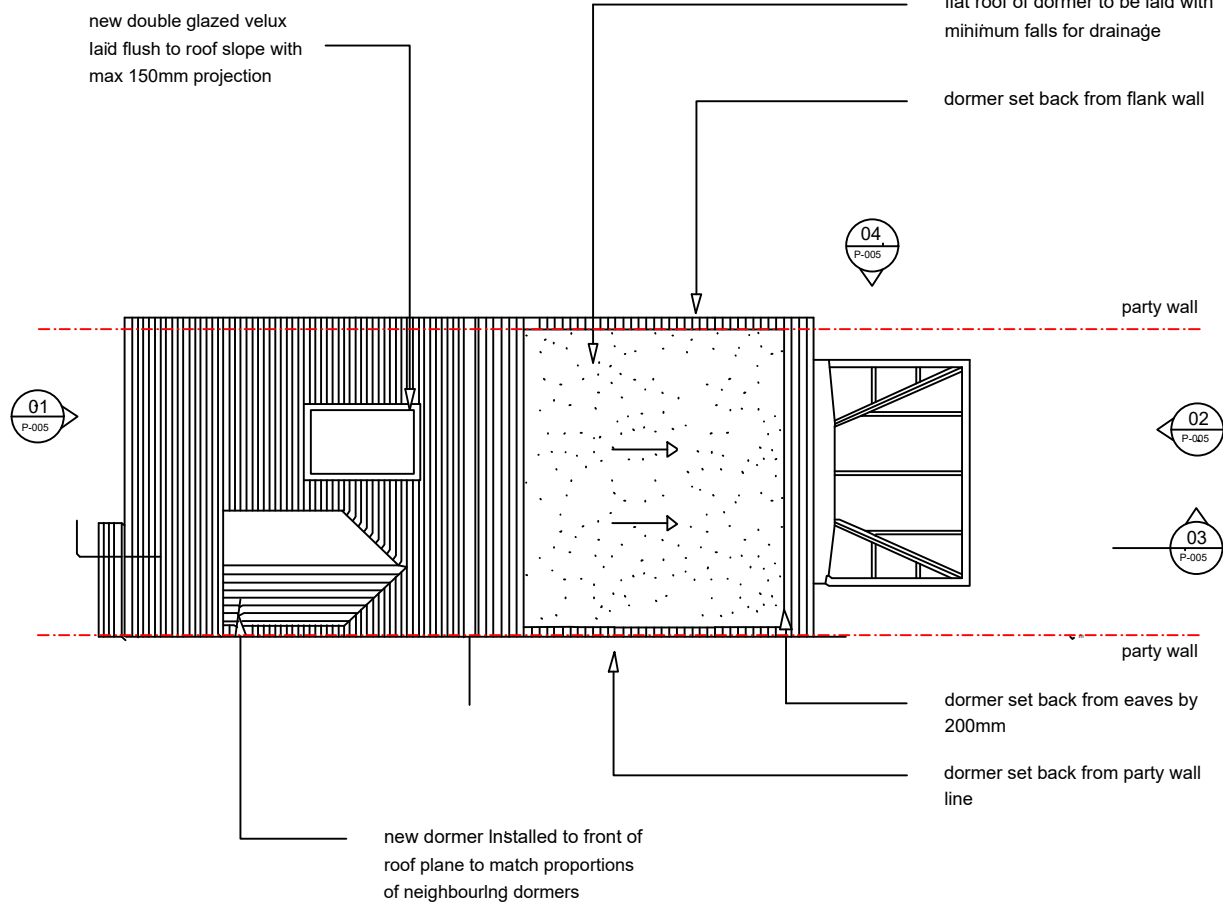
 




01 Ground Floor
scale 1:100 @ A3

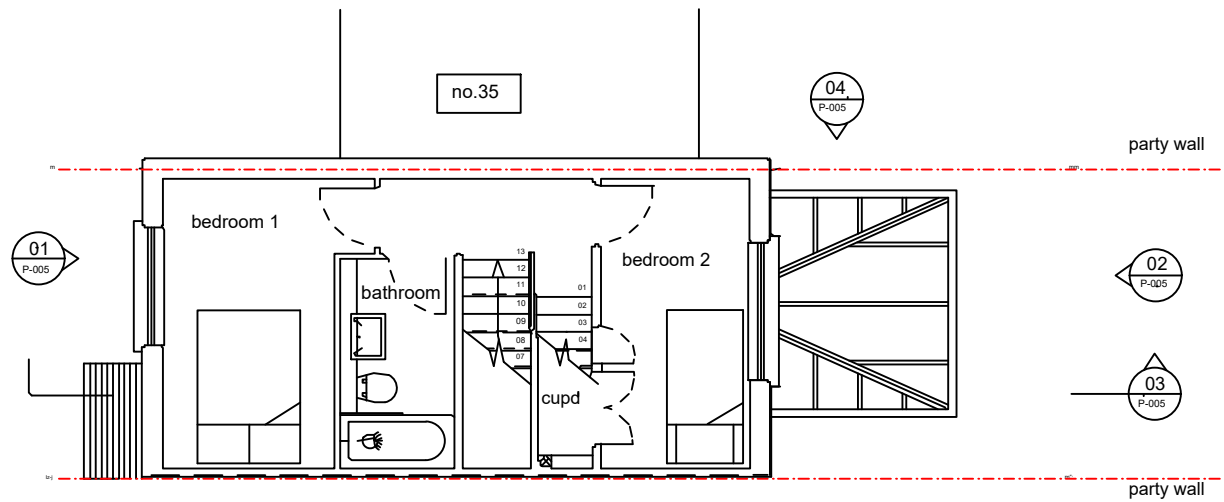


03 Roof Plan
scale 1:100 @ A3

 

02 First Floor
scale 1:100 @ A3

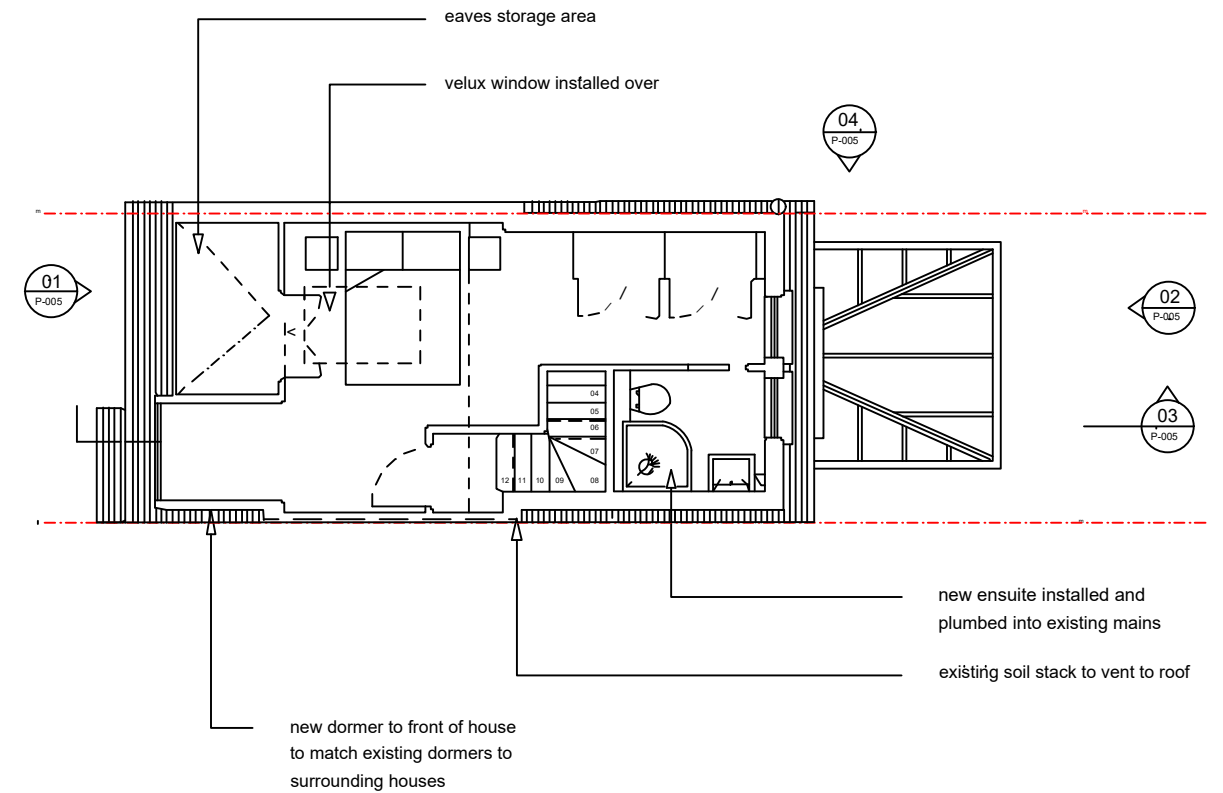 

04 Loft Plan
scale 1:100 @ A3

 


NOTE

GEA AREAS

Site Area = 78.31 sqm
Existing Footprint = 40.64 sqm
Proposed Footprint = 47.65 sqm

Rev	Description	Drawn	CHK'd	Date
001	Issued for Planning			20.02.24

Contribution	Value
C1	
O2	

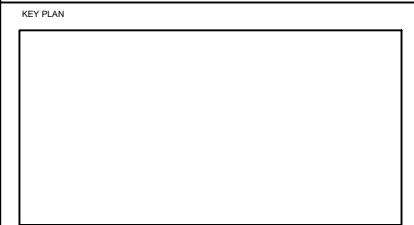

37 Somerford Way, SE16

Proposed

DRAWING TITLE
Ground Floor Plan
First Floor Plan
Roof Plan

STATUS		PROJECT NO	
Planning		37 SMFD	
DRAWING NUMBER		P-006	
ORIGINATOR	DATE	SCALE @A3	SIZE
	20.02.24	1:100	A3
CHECKED	APPROVED	ISSUE	NUMBER
		P01	