


1 Proposed First Floor
Scale: 1:50



3 Proposed Roof Plan
Scale: 1:200

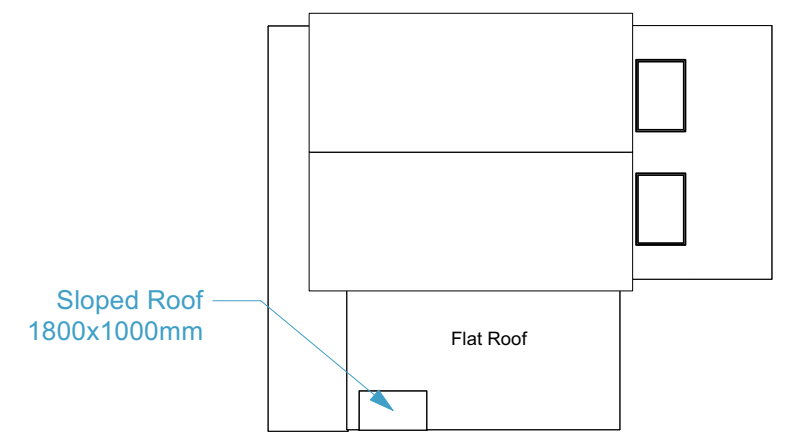

2 Proposed 3D view at rear
For illustration purpose only

23/02/2024	C	REVISION C
Date	No.	Revision Notes

21/02/2022	A	For Planning
Date	No.	Issue Notes

client
Mr & Mrs N Street

project
3 Stoke Road, Winchester SO23 7ET

drawing title
Proposed First Floor

drawing no. scale
203 1:50

issue date
For Planning 21/02/2022



design firm
Penco Builders Ltd
33 Ashdene Road
Ashurst
SO40 7DR

t: 07517367980
e: penco.greg@gmail.com