

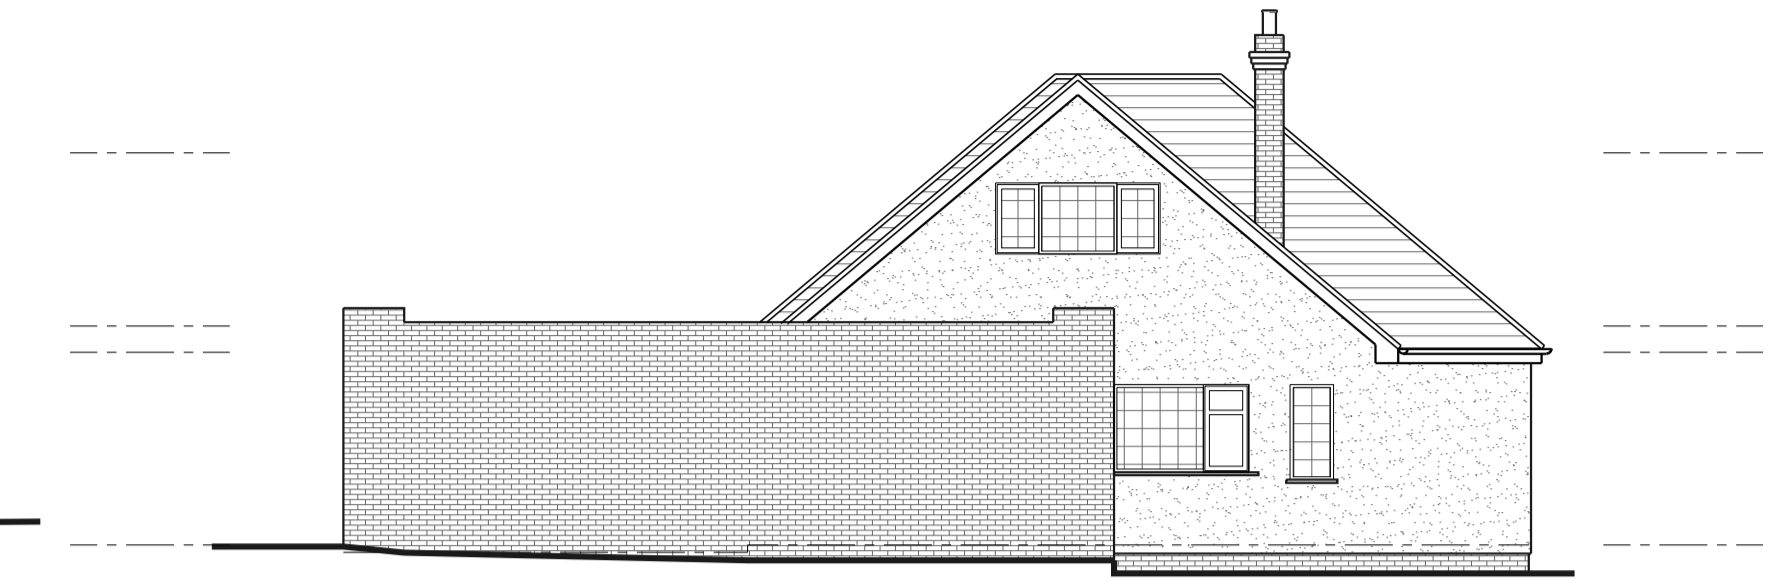
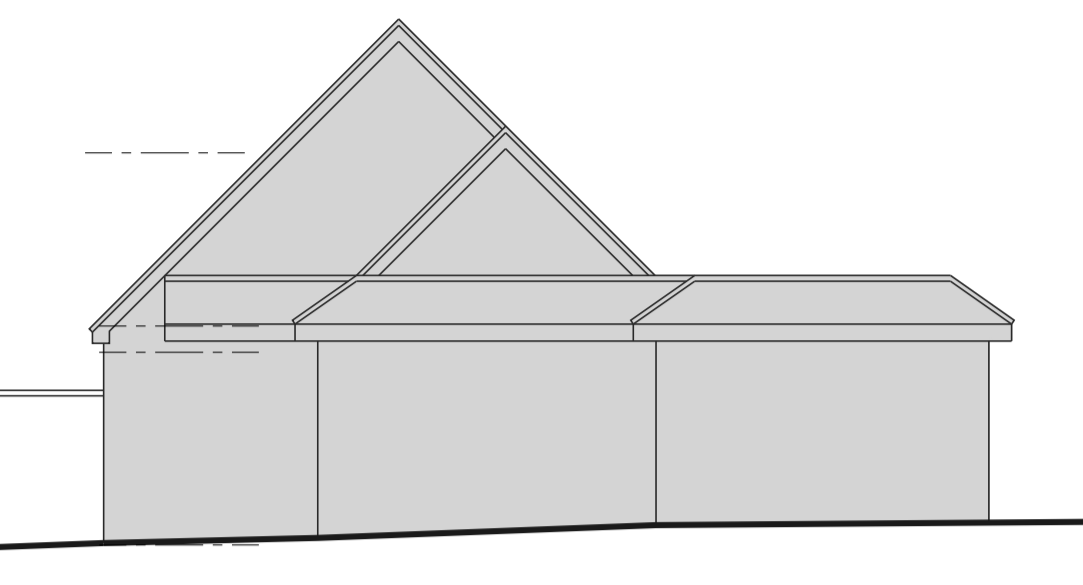


PROPERTY AS PROPOSED

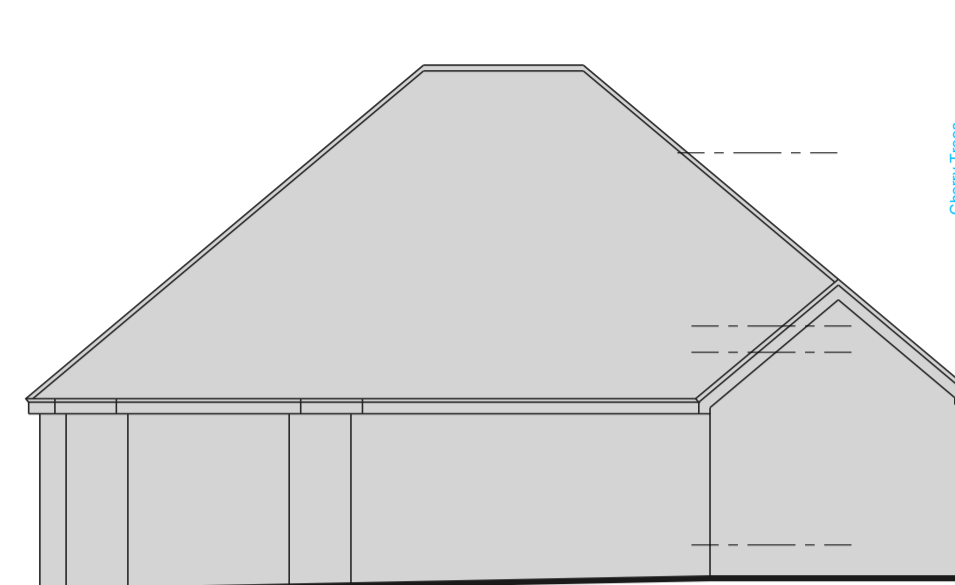

FRONT ELEVATION



SIDE ELEVATION

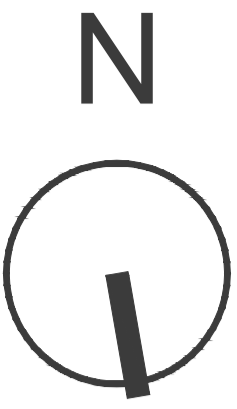



REAR ELEVATION



SIDE ELEVATION

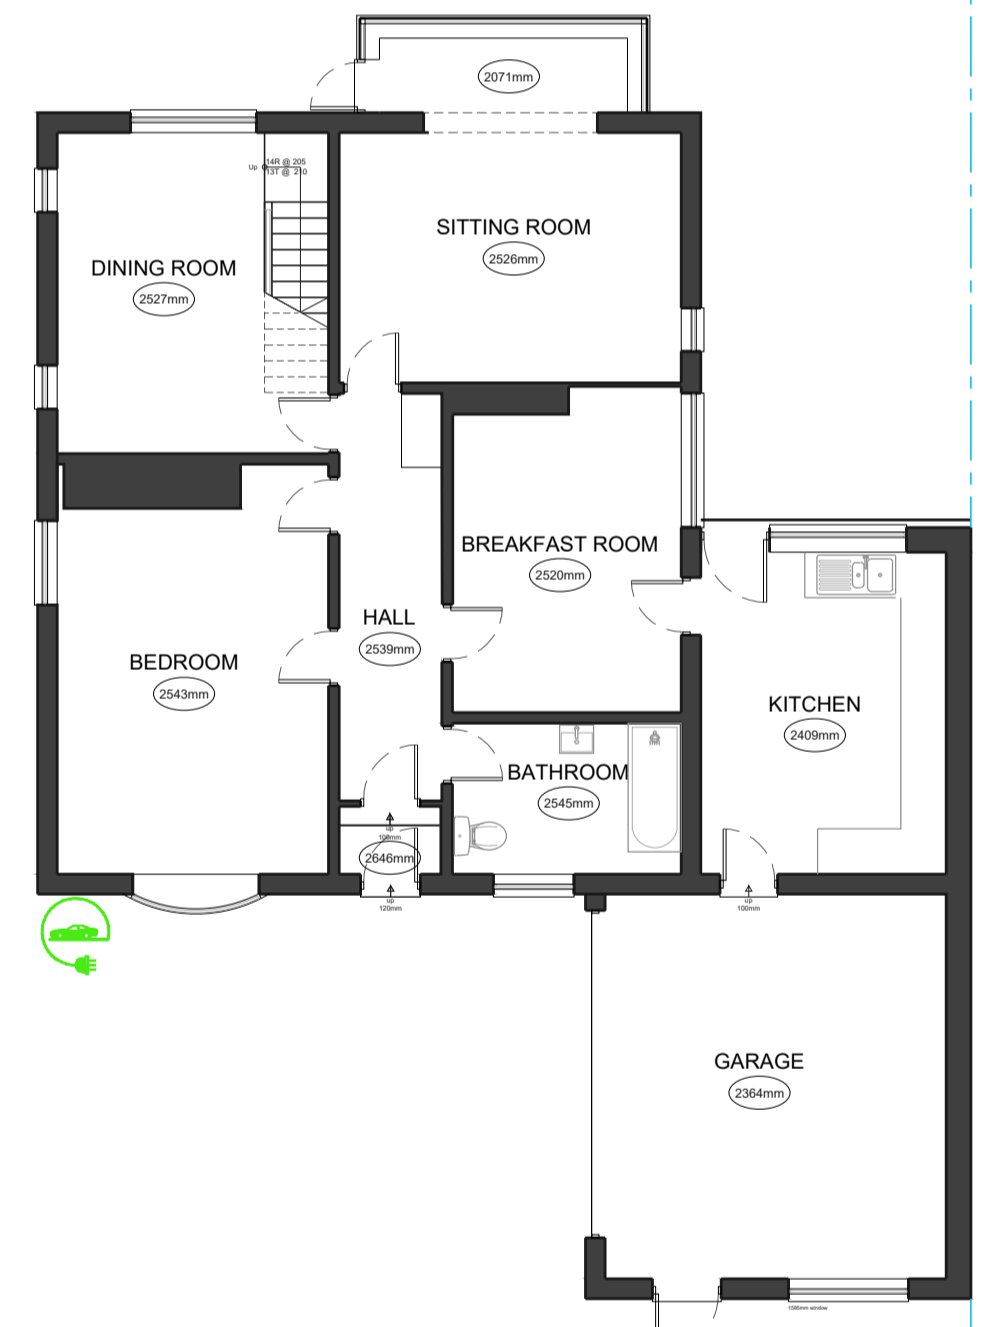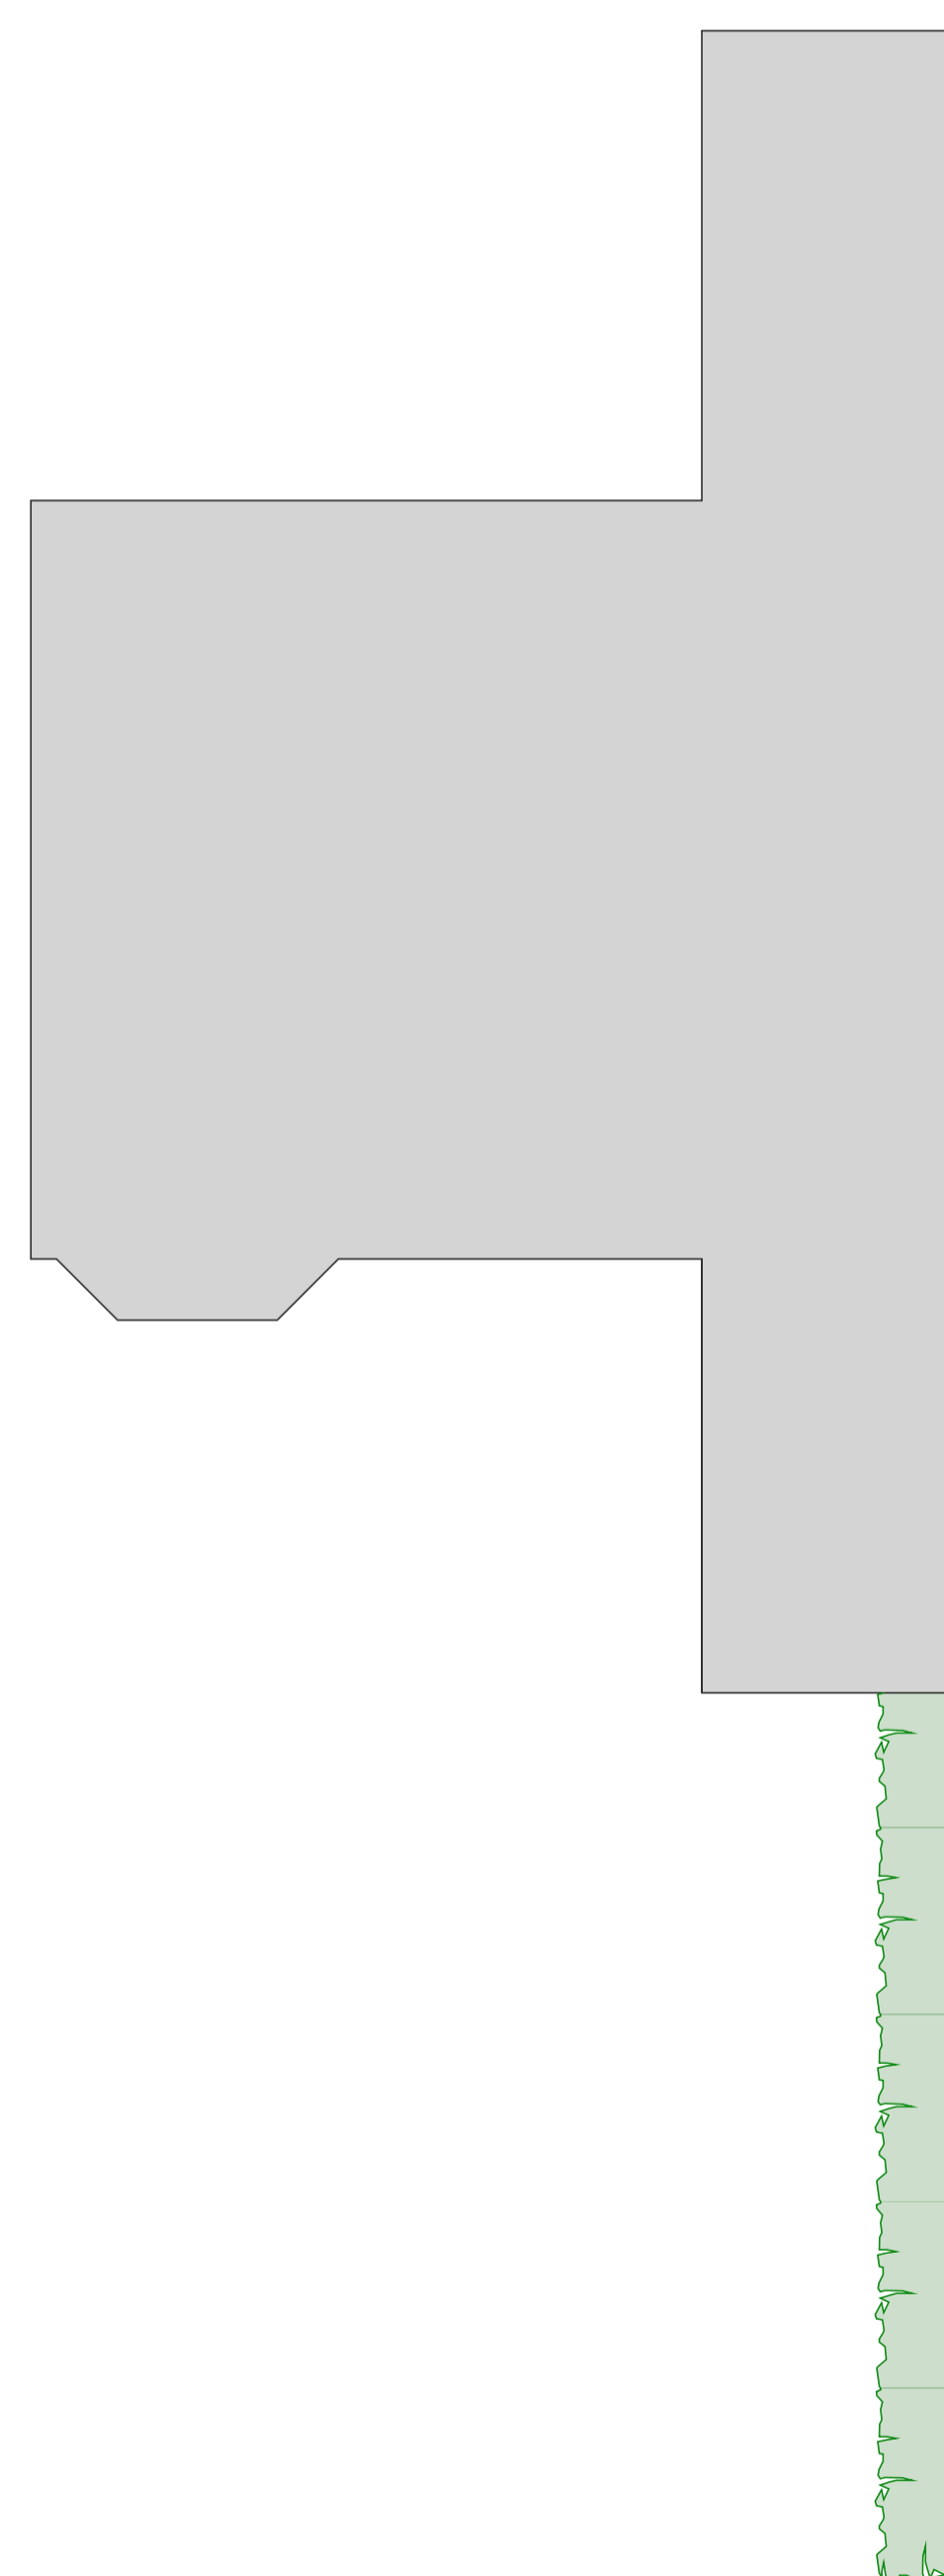

GROUND FLOOR PLAN

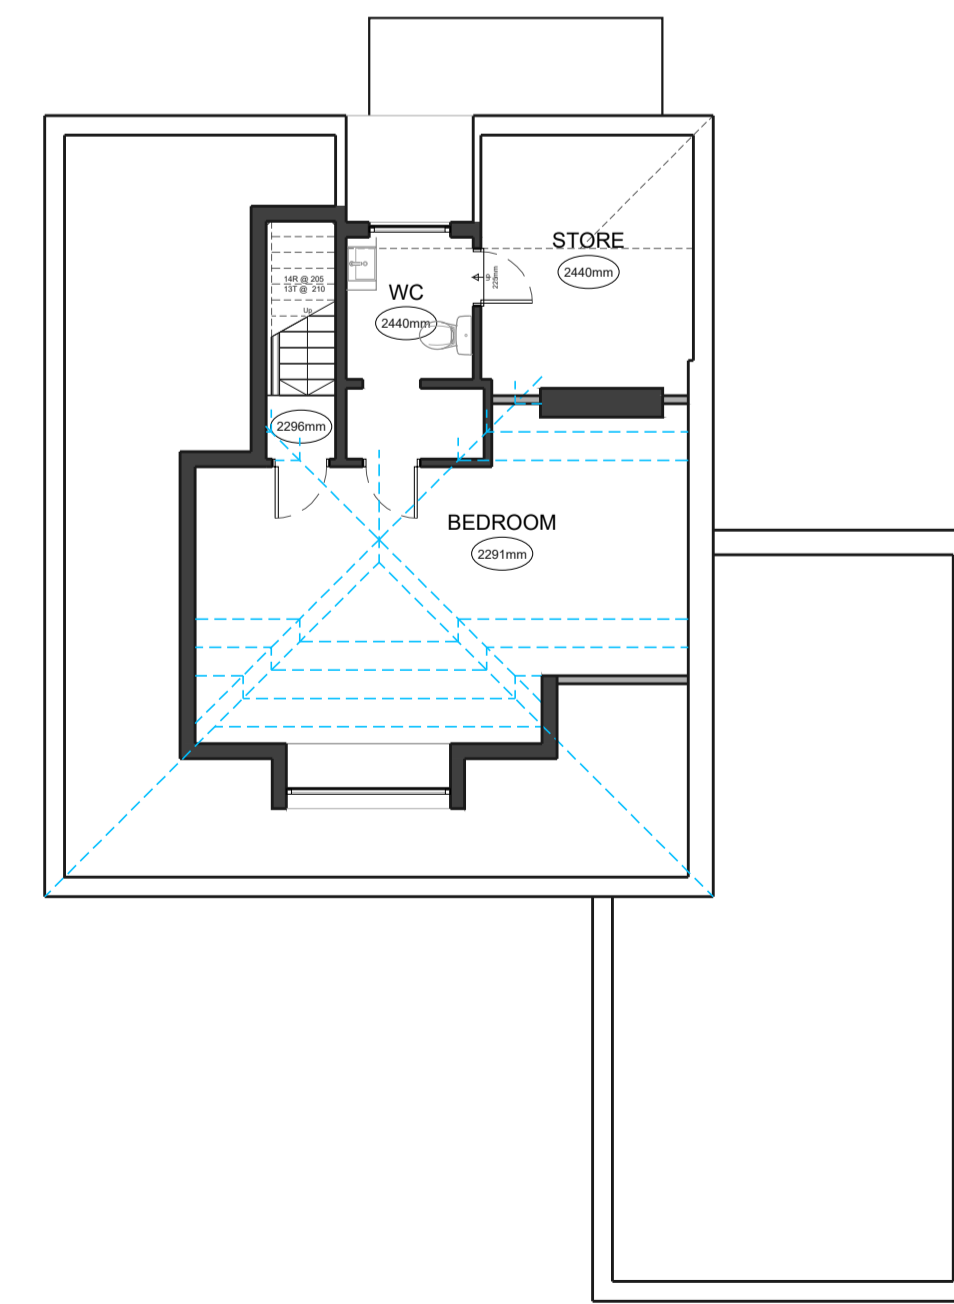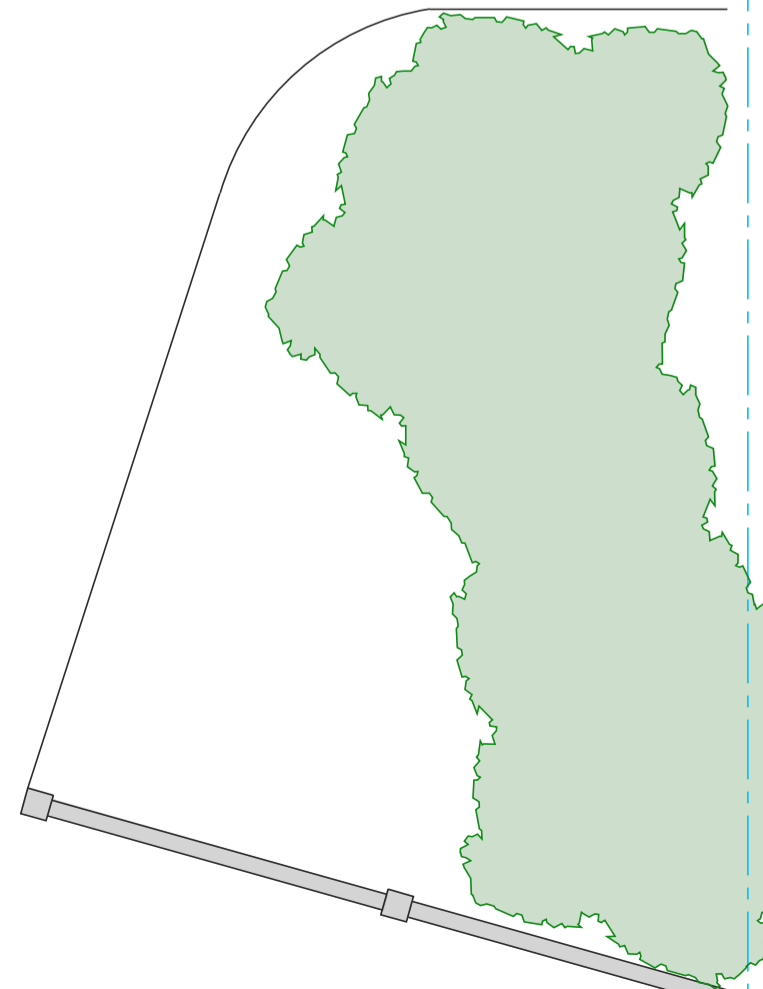

FIRST FLOOR PLAN

PLAN KEY

- Existing Walls
- Proposed Walls
- Structure to be Removed
- Planting
- Boundary Line
- Electric Vehicle Charging Point

MATERIALS KEY

- Brick
- Render
- Timber Cladding
- Roof Tiles



SCALE 1:1250 @ A1



SCALE 1:500 @ A1 (1:1000 @ A3)



SCALE 1:100 @ A1 (1:200 @ A3)

NOTE

DISCLAIMER
This drawing was prepared for the Client, Project & Site stated above and for the purposes set out in the Project Particulars.

Lapworth Architects Ltd accepts no responsibility whatsoever should the drawing be used by any other person, on any other site or for any other purpose than those stated. This drawing is to be read in conjunction with all relevant drawings and specifications.

All works must conform to NBS Specifications, manufacturers recommendations, British Standards, Codes of Practice, Local Authority regulations and to the satisfaction of the owners and Lapworth Architects. Please note that if drawings conflict with any of these documents/bodies, contractor is to advise Lapworth Architects.

All measurements are to be checked on site and any discrepancies reported to Lapworth Architects Ltd.

COPYRIGHT

Confidential copyright Lapworth Architects under berne & universal copyright convention. Information contained within this drawing is the sole copyright of Lapworth Architects and is not to be reproduced without their express permission. This document must not be copied without written permission and the contents must not be imparted to a third party nor be used for any unauthorised purpose.

Revision	Date	Notes
A	23.02.2024	Updated in Line with LPA Comments
-	12.02.2024	Left Side Roof Element Added First Issue

Project Name
Lowood, Belbroughton Road, Hackman Green, DY9 0EW

Drawing Title
Floor Plans & Elevations as Proposed

LAPWORTH ARCHITECTS
Lapworth Architects Ltd
4 Edward Street, Birmingham, B1 2RX
Tel - 0121 455 0032

Scale 1:100 @ A1	Date FEB 2024	Drawn By JEB
Job Number 2923	Drawing Number 13	Revision A