

SIDE ELEVATION



SIDE ELEVATION



REAR ELEVATION



PLAN KEY

- Existing Walls
- Proposed Walls
- Structure to be Removed
- Planting
- Boundary Line
- Electric Vehicle Charging Point

MATERIALS KEY

- Render
- Timber Cladding
- Cladding
- Roof Tiles

0 50m 100m

SCALE 1:1250 @ A1

0 20m 40m

SCALE 1:500 @ A1 (1:1000 @ A3)

0 5m 10m

SCALE 1:100 @ A1 (1:200 @ A3)

NOTE

DISCLAIMER
This drawing was prepared for the Client, Project & Site stated above and for the purposes set out in the Project Particulars.


Lapworth Architects Ltd accepts no responsibility whatsoever should the drawing be used by any other person, on any other site or for any other purpose than those stated. This drawing is to be read in conjunction with all relevant drawings and specifications.

All works must conform to NBS Specifications, manufacturers recommendations, British Standards, Codes of Practice, Local Authority regulations and to the satisfaction of the owners and Lapworth Architects. Please note that if drawings conflict with any of these documents/bodies, contractor is to advise Lapworth Architects.


All measurements are to be checked on site and any discrepancies reported to Lapworth Architects Ltd.

COPYRIGHT

Confidential copyright Lapworth Architects under berne & universal copyright convention. Information contained within this drawing is the sole copyright of Lapworth Architects and is not to be reproduced without their express permission. This document must not be copied without written permission and the contents must not be imparted to a third party nor be used for any unauthorised purpose.

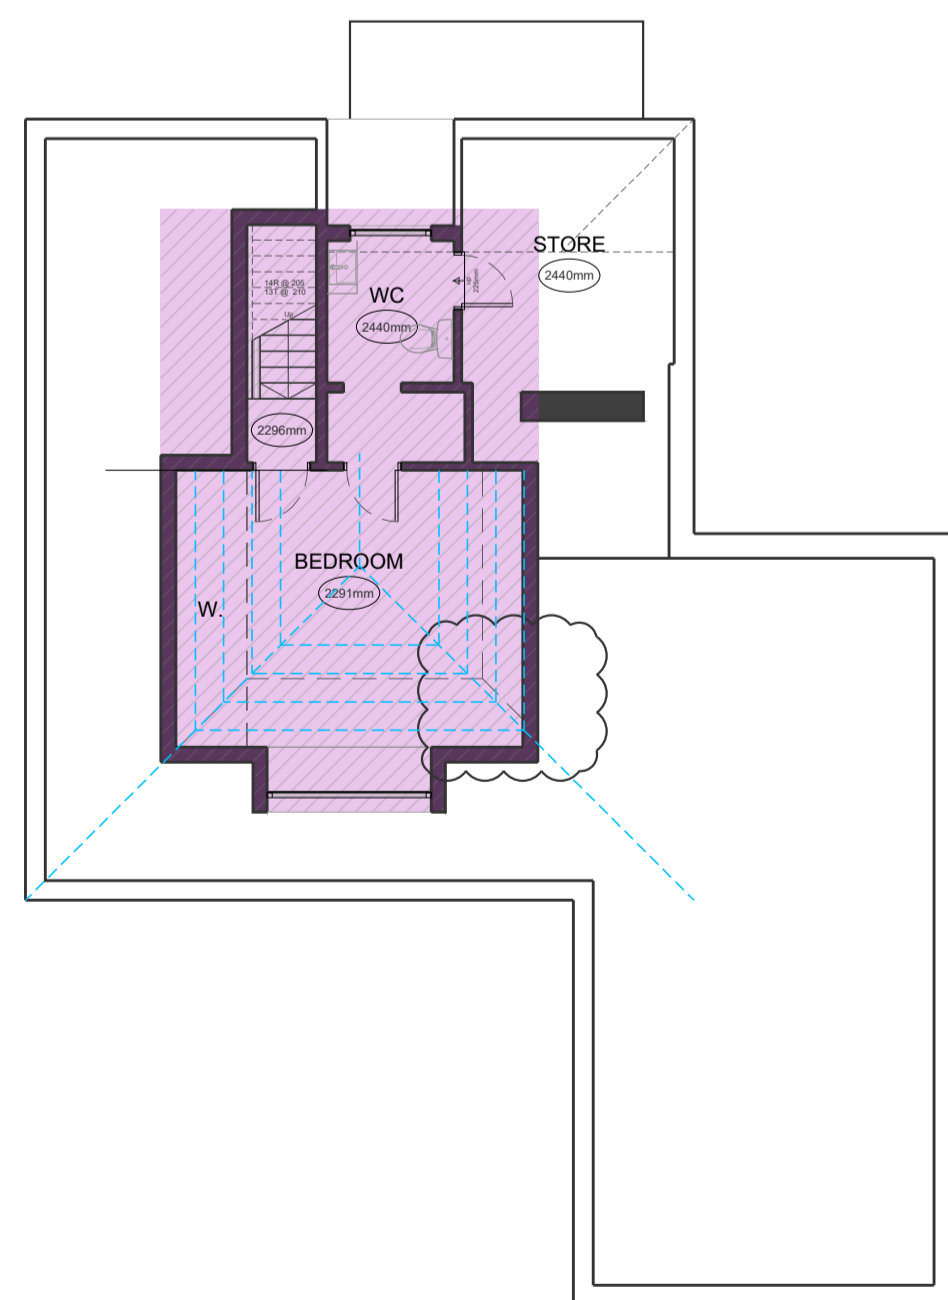

FIRST FLOOR PLAN

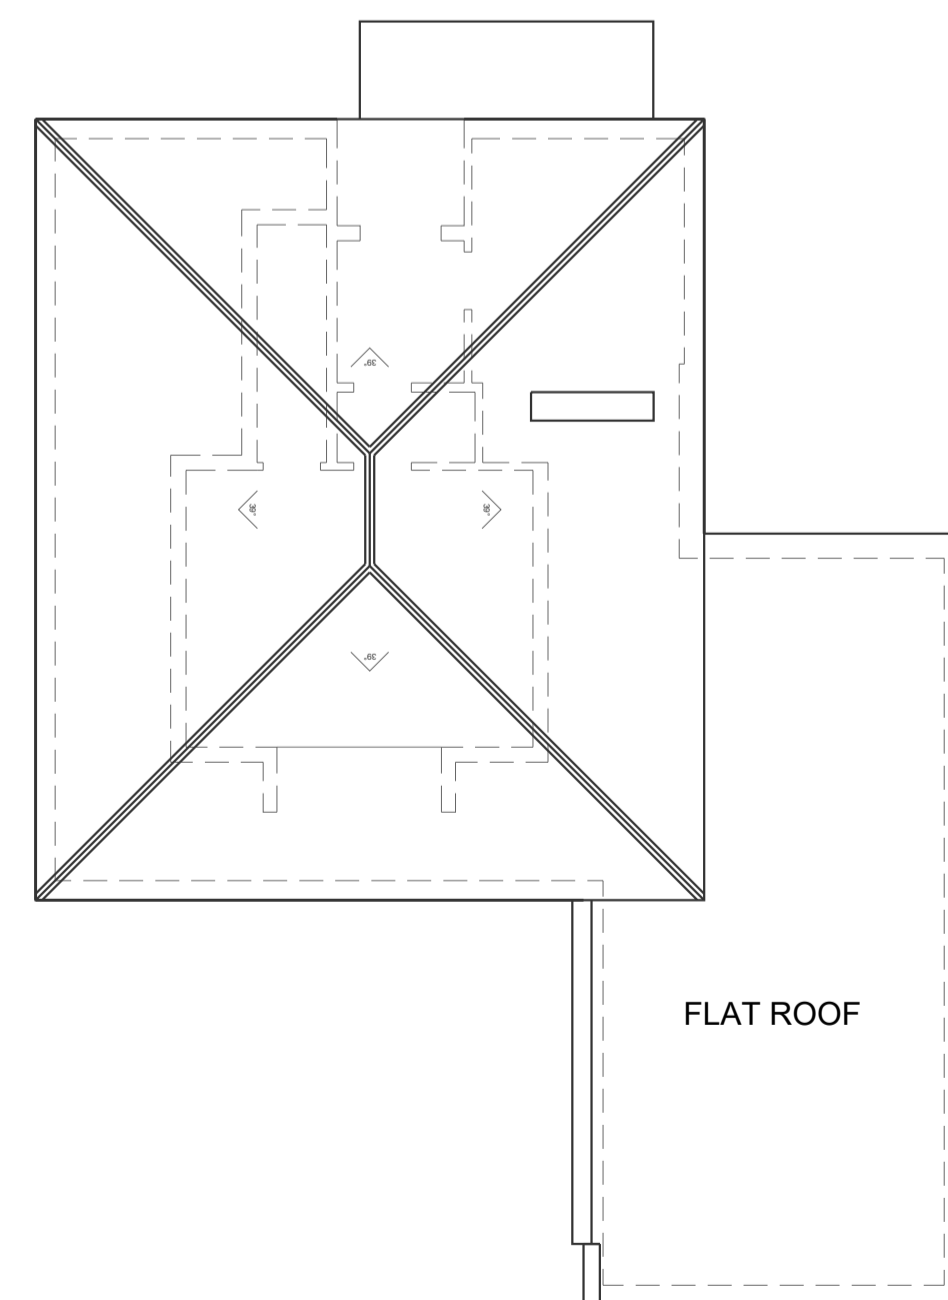

ROOF PLAN

END OF GARDEN

09.10.2022 First Issue

Revision	Date	Notes
-	09.10.2022	First Issue

Project Name

2923 - Lowood, Belbroughton Road, Hackman Green, DY9 0EW

Drawing Title

Floor Plans & Elevations as Existing

LAPWORTH ARCHITECTS

Lapworth Architects Ltd
4 Edward Street, Birmingham, B1 2RX
Tel - 0121 455 0032

Scale	Date	Drawn By
1:100 @ A1	NOV 2022	TJ / JLB

Job Number	Drawing Number	Revision
2923	03	-