


Gym

store



7 Proposed plan
Scale: 1:50

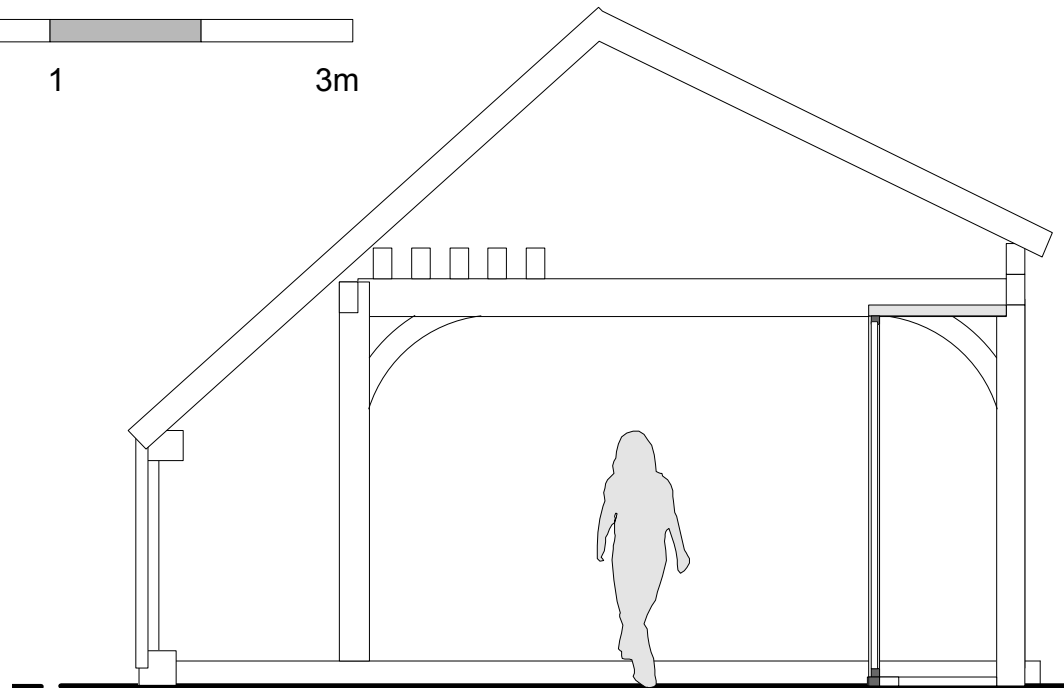


8 Section A-A proposed
Scale: 1:50



Smart systems Heritage frame (slim) recessed in facade

9 proposed front elevation
Scale: 1:50

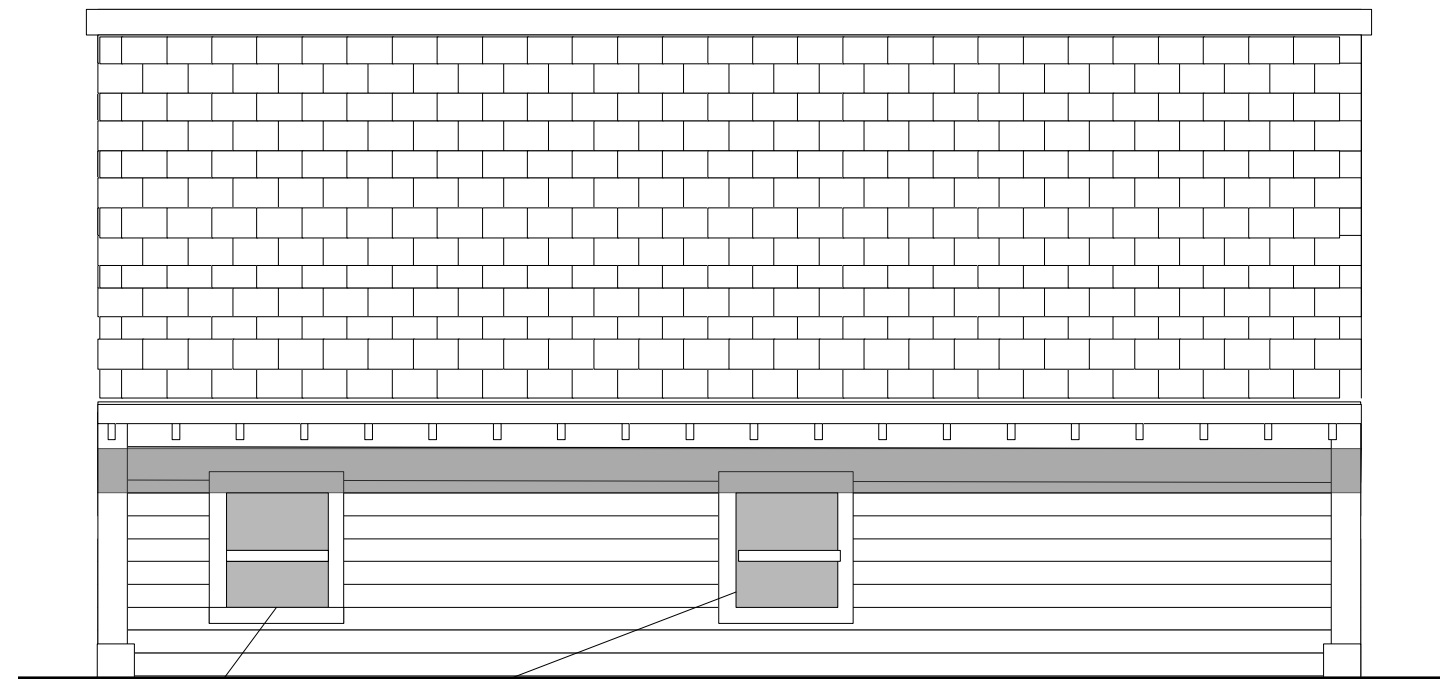

timber sash windows

10 Proposed rear elevation
Scale: 1:50

Proposed roof plan and side elevations