



3 Existing front elevation
Scale: 1:50

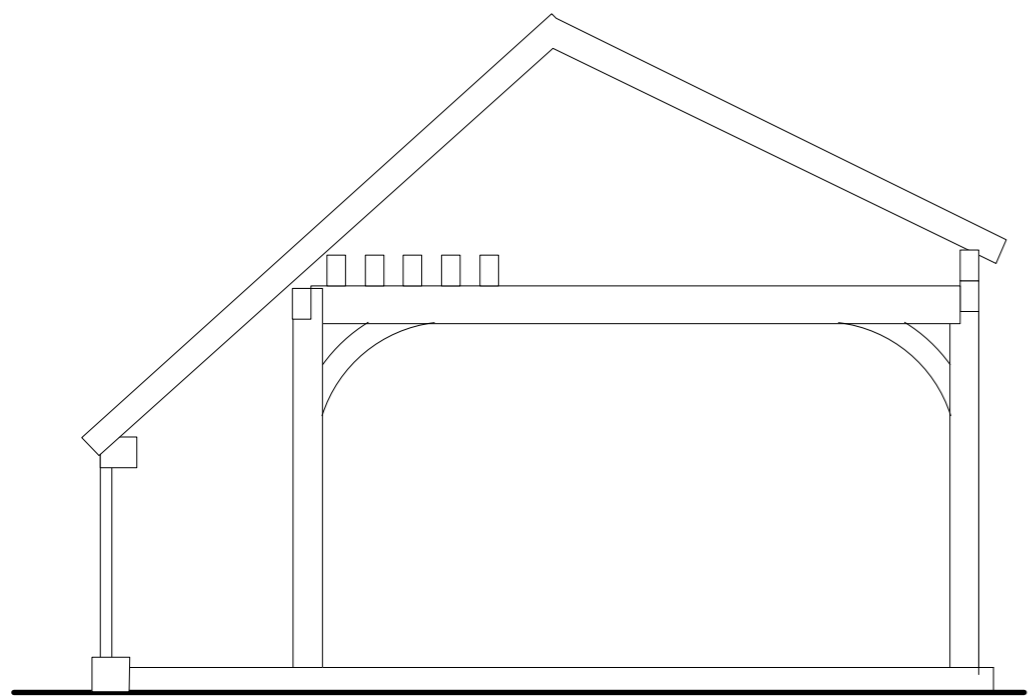

2 Existing Section A-A
Scale: 1:50

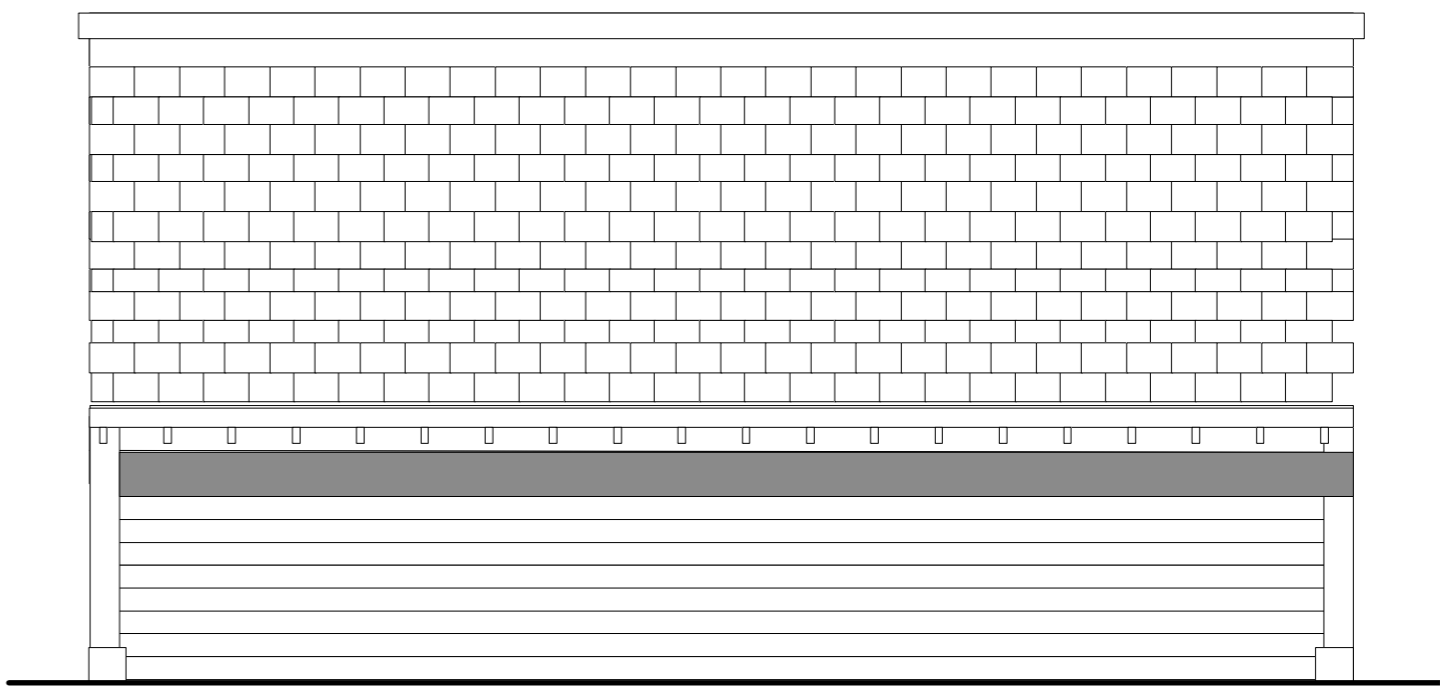

4 Existing rear elevation
Scale: 1:50

Existing front and rear elevations, plan and section