




SCALE 1:50 @ A3

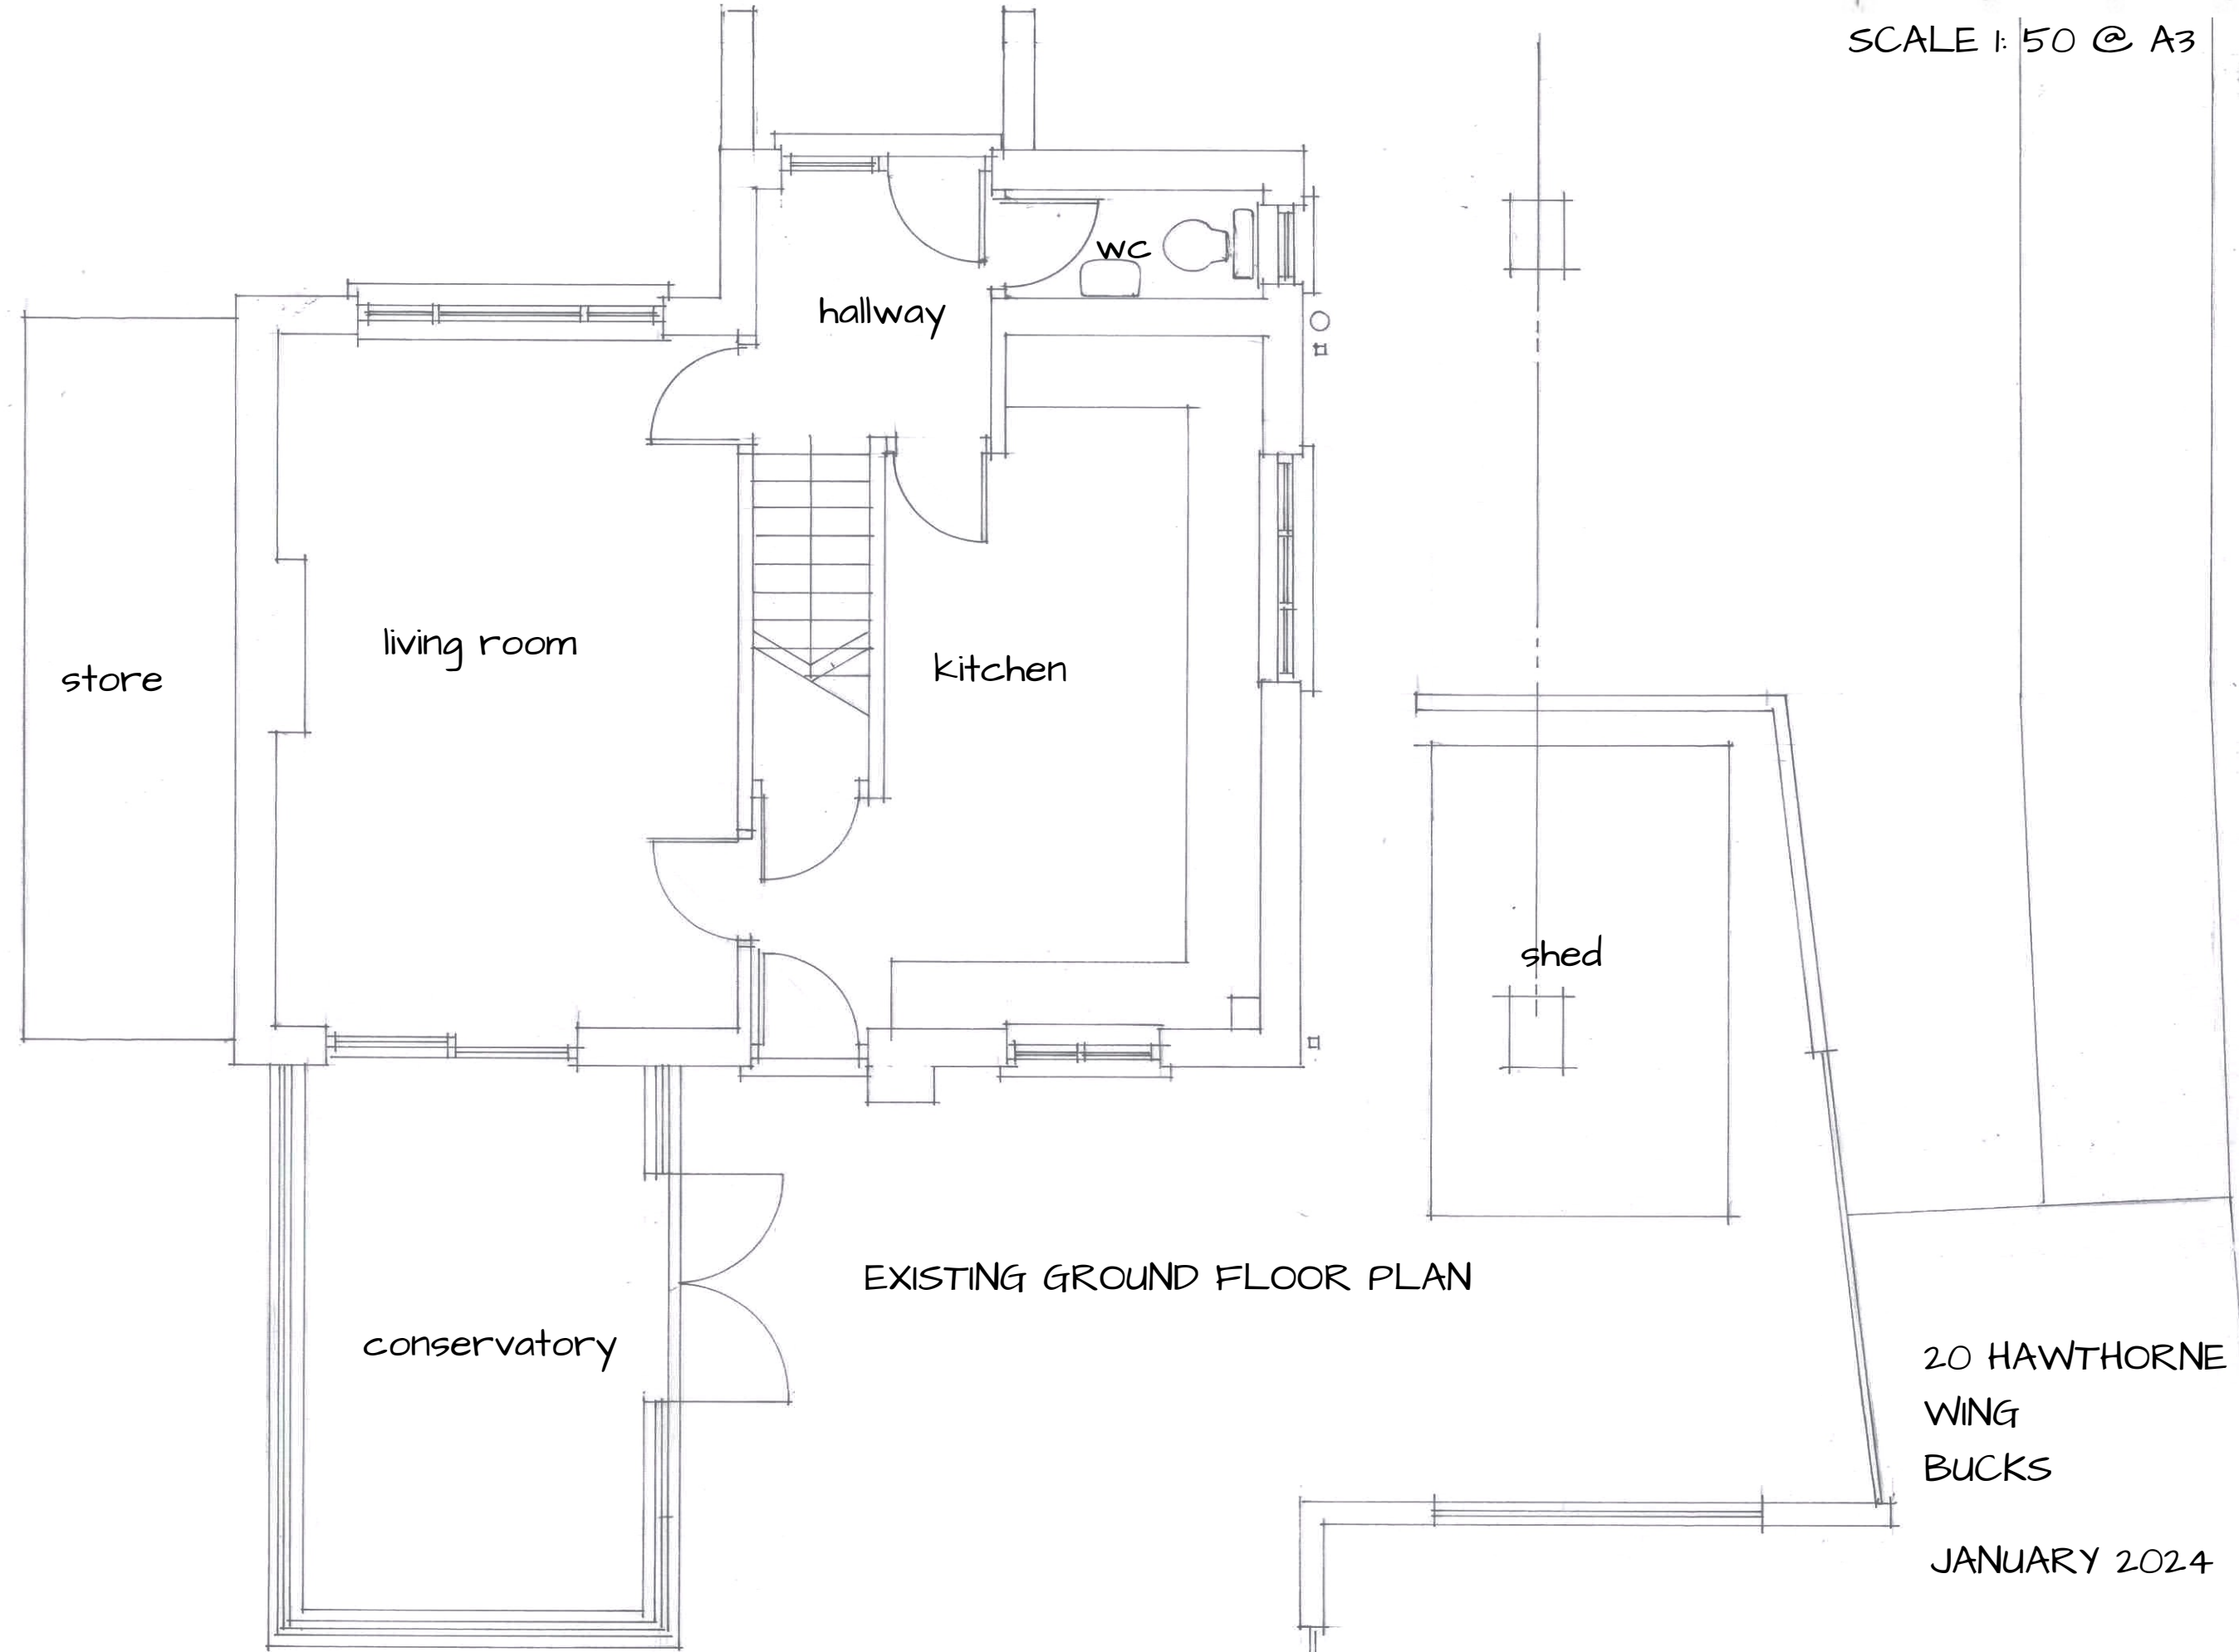

EXISTING GROUND FLOOR PLAN

20 HAWTHORNE WAY
WING
BUCKS

JANUARY 2024