



0 1 2 3 4 5 6
 0 2 4 6
 1:50
 1:100
 © AI

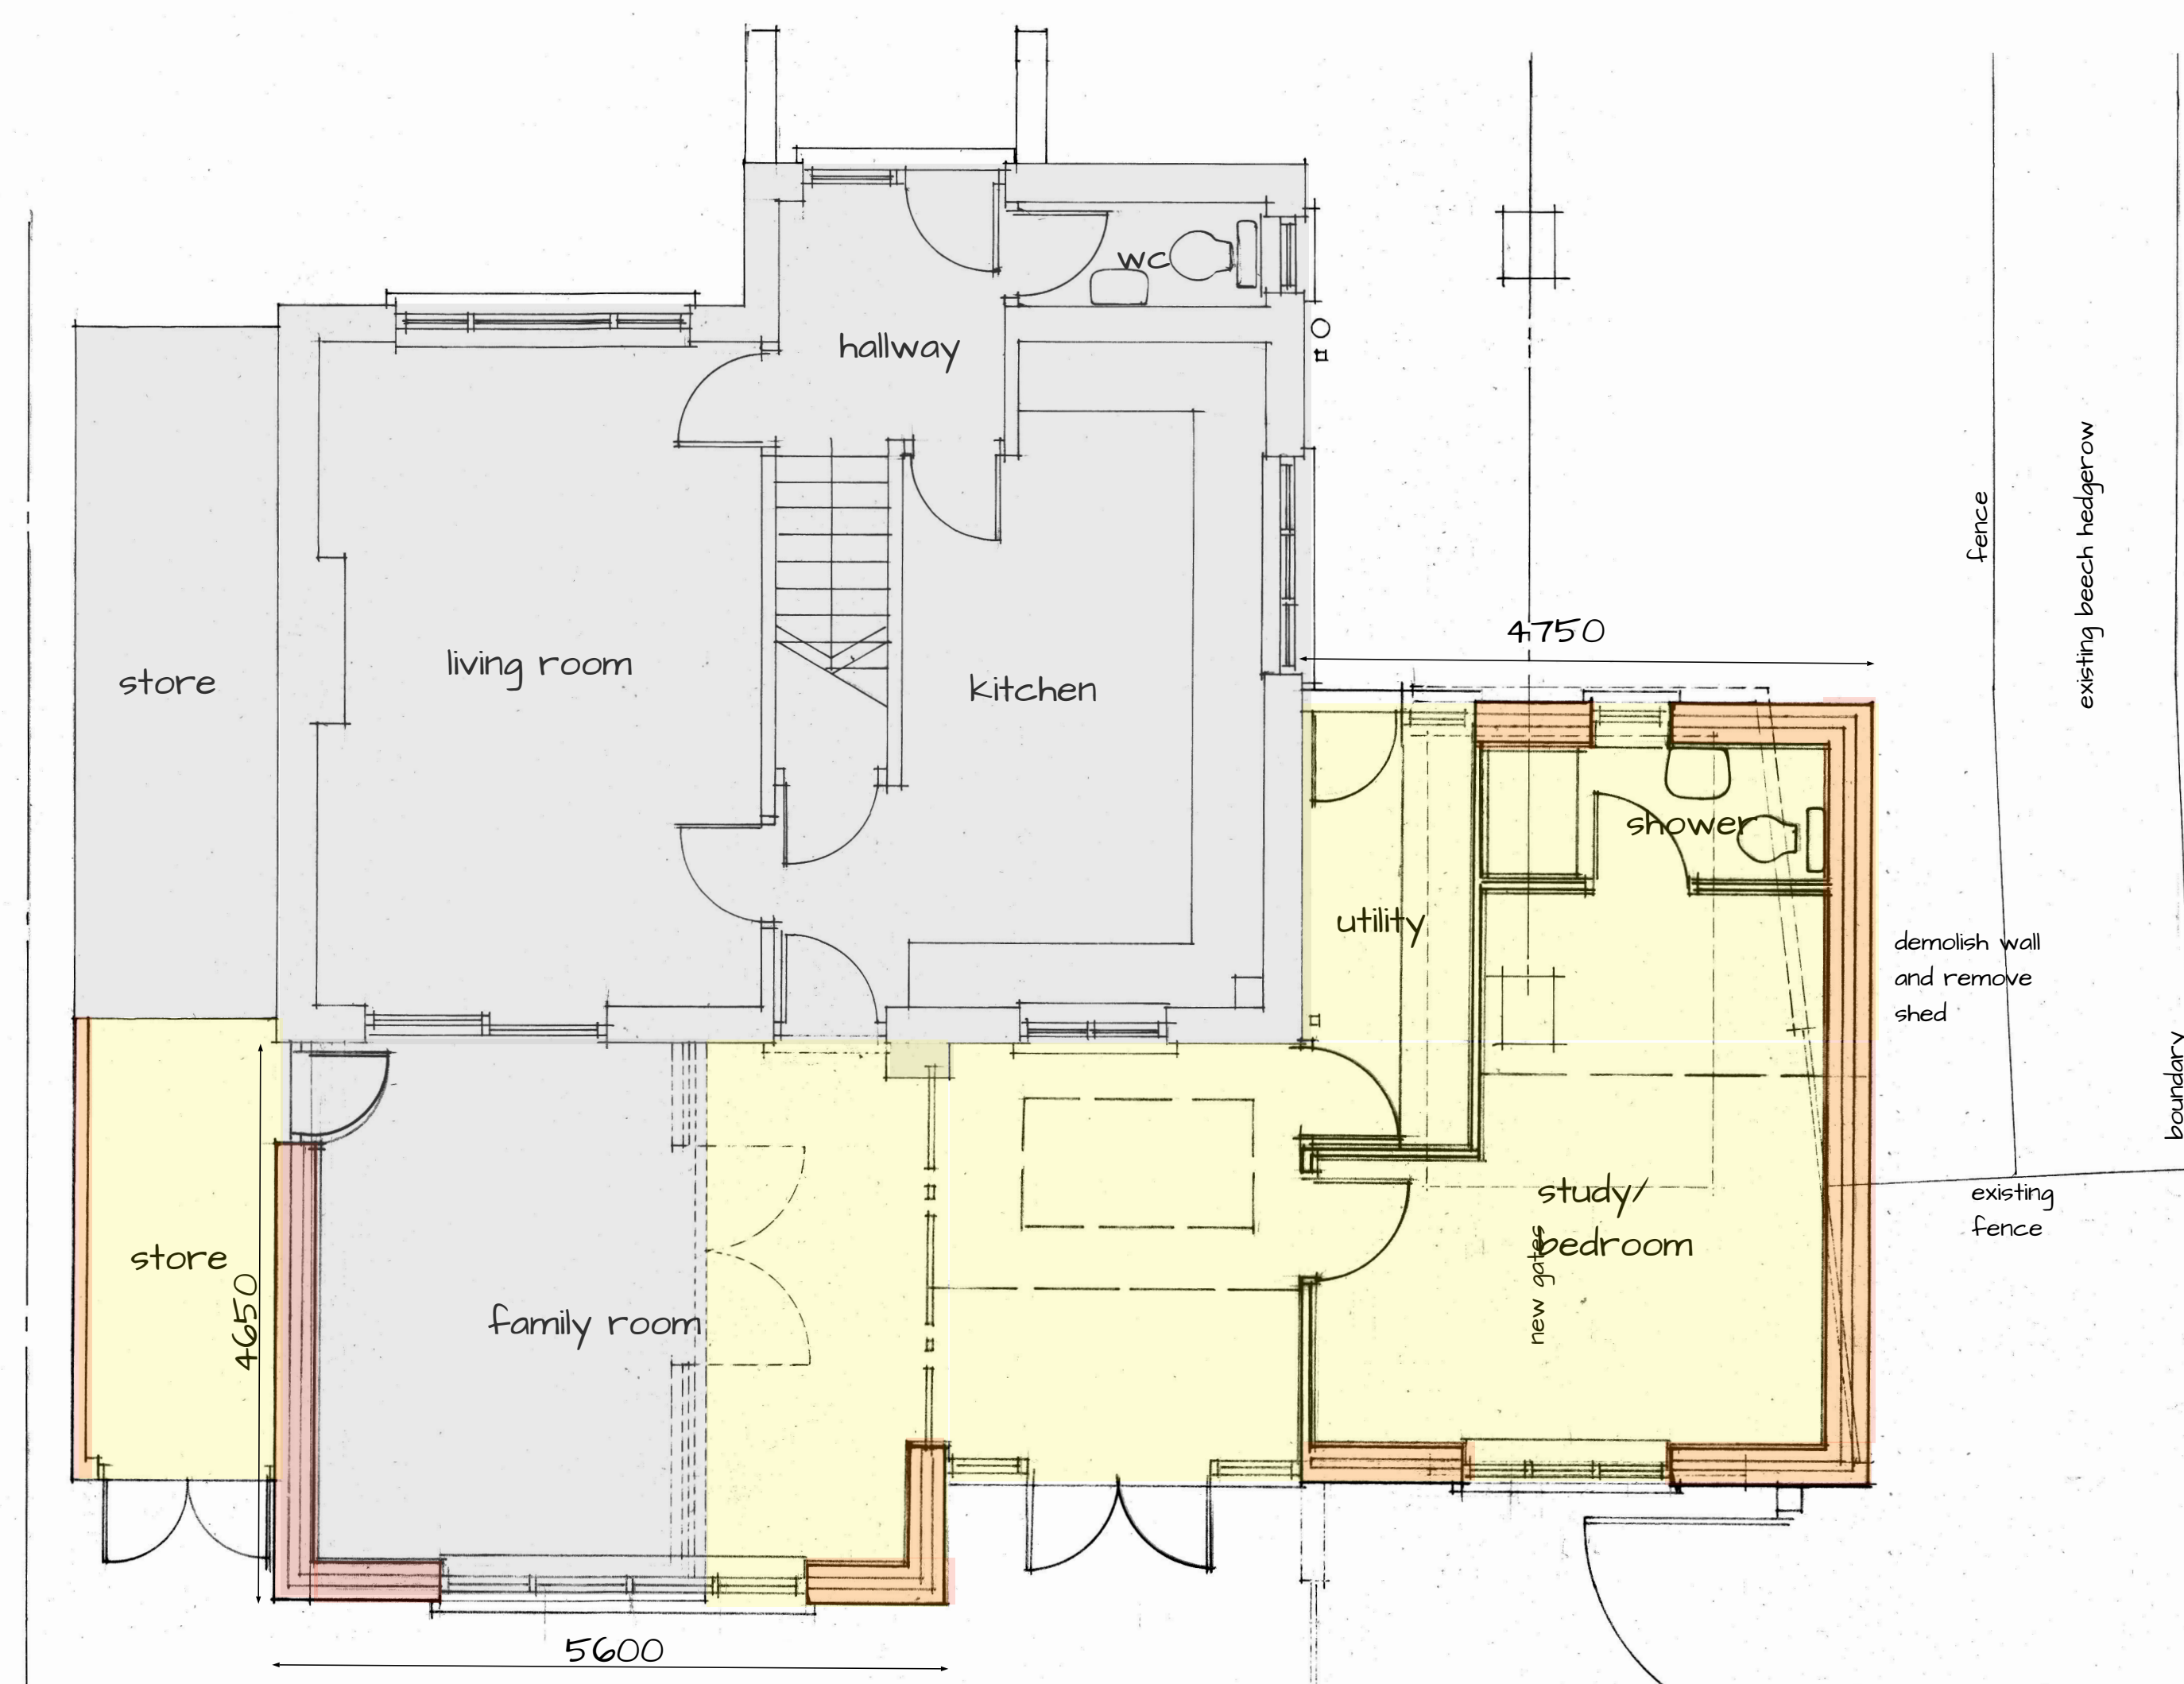


rear wall of neighbours dwelling

PROPOSED GROUND FLOOR PLAN

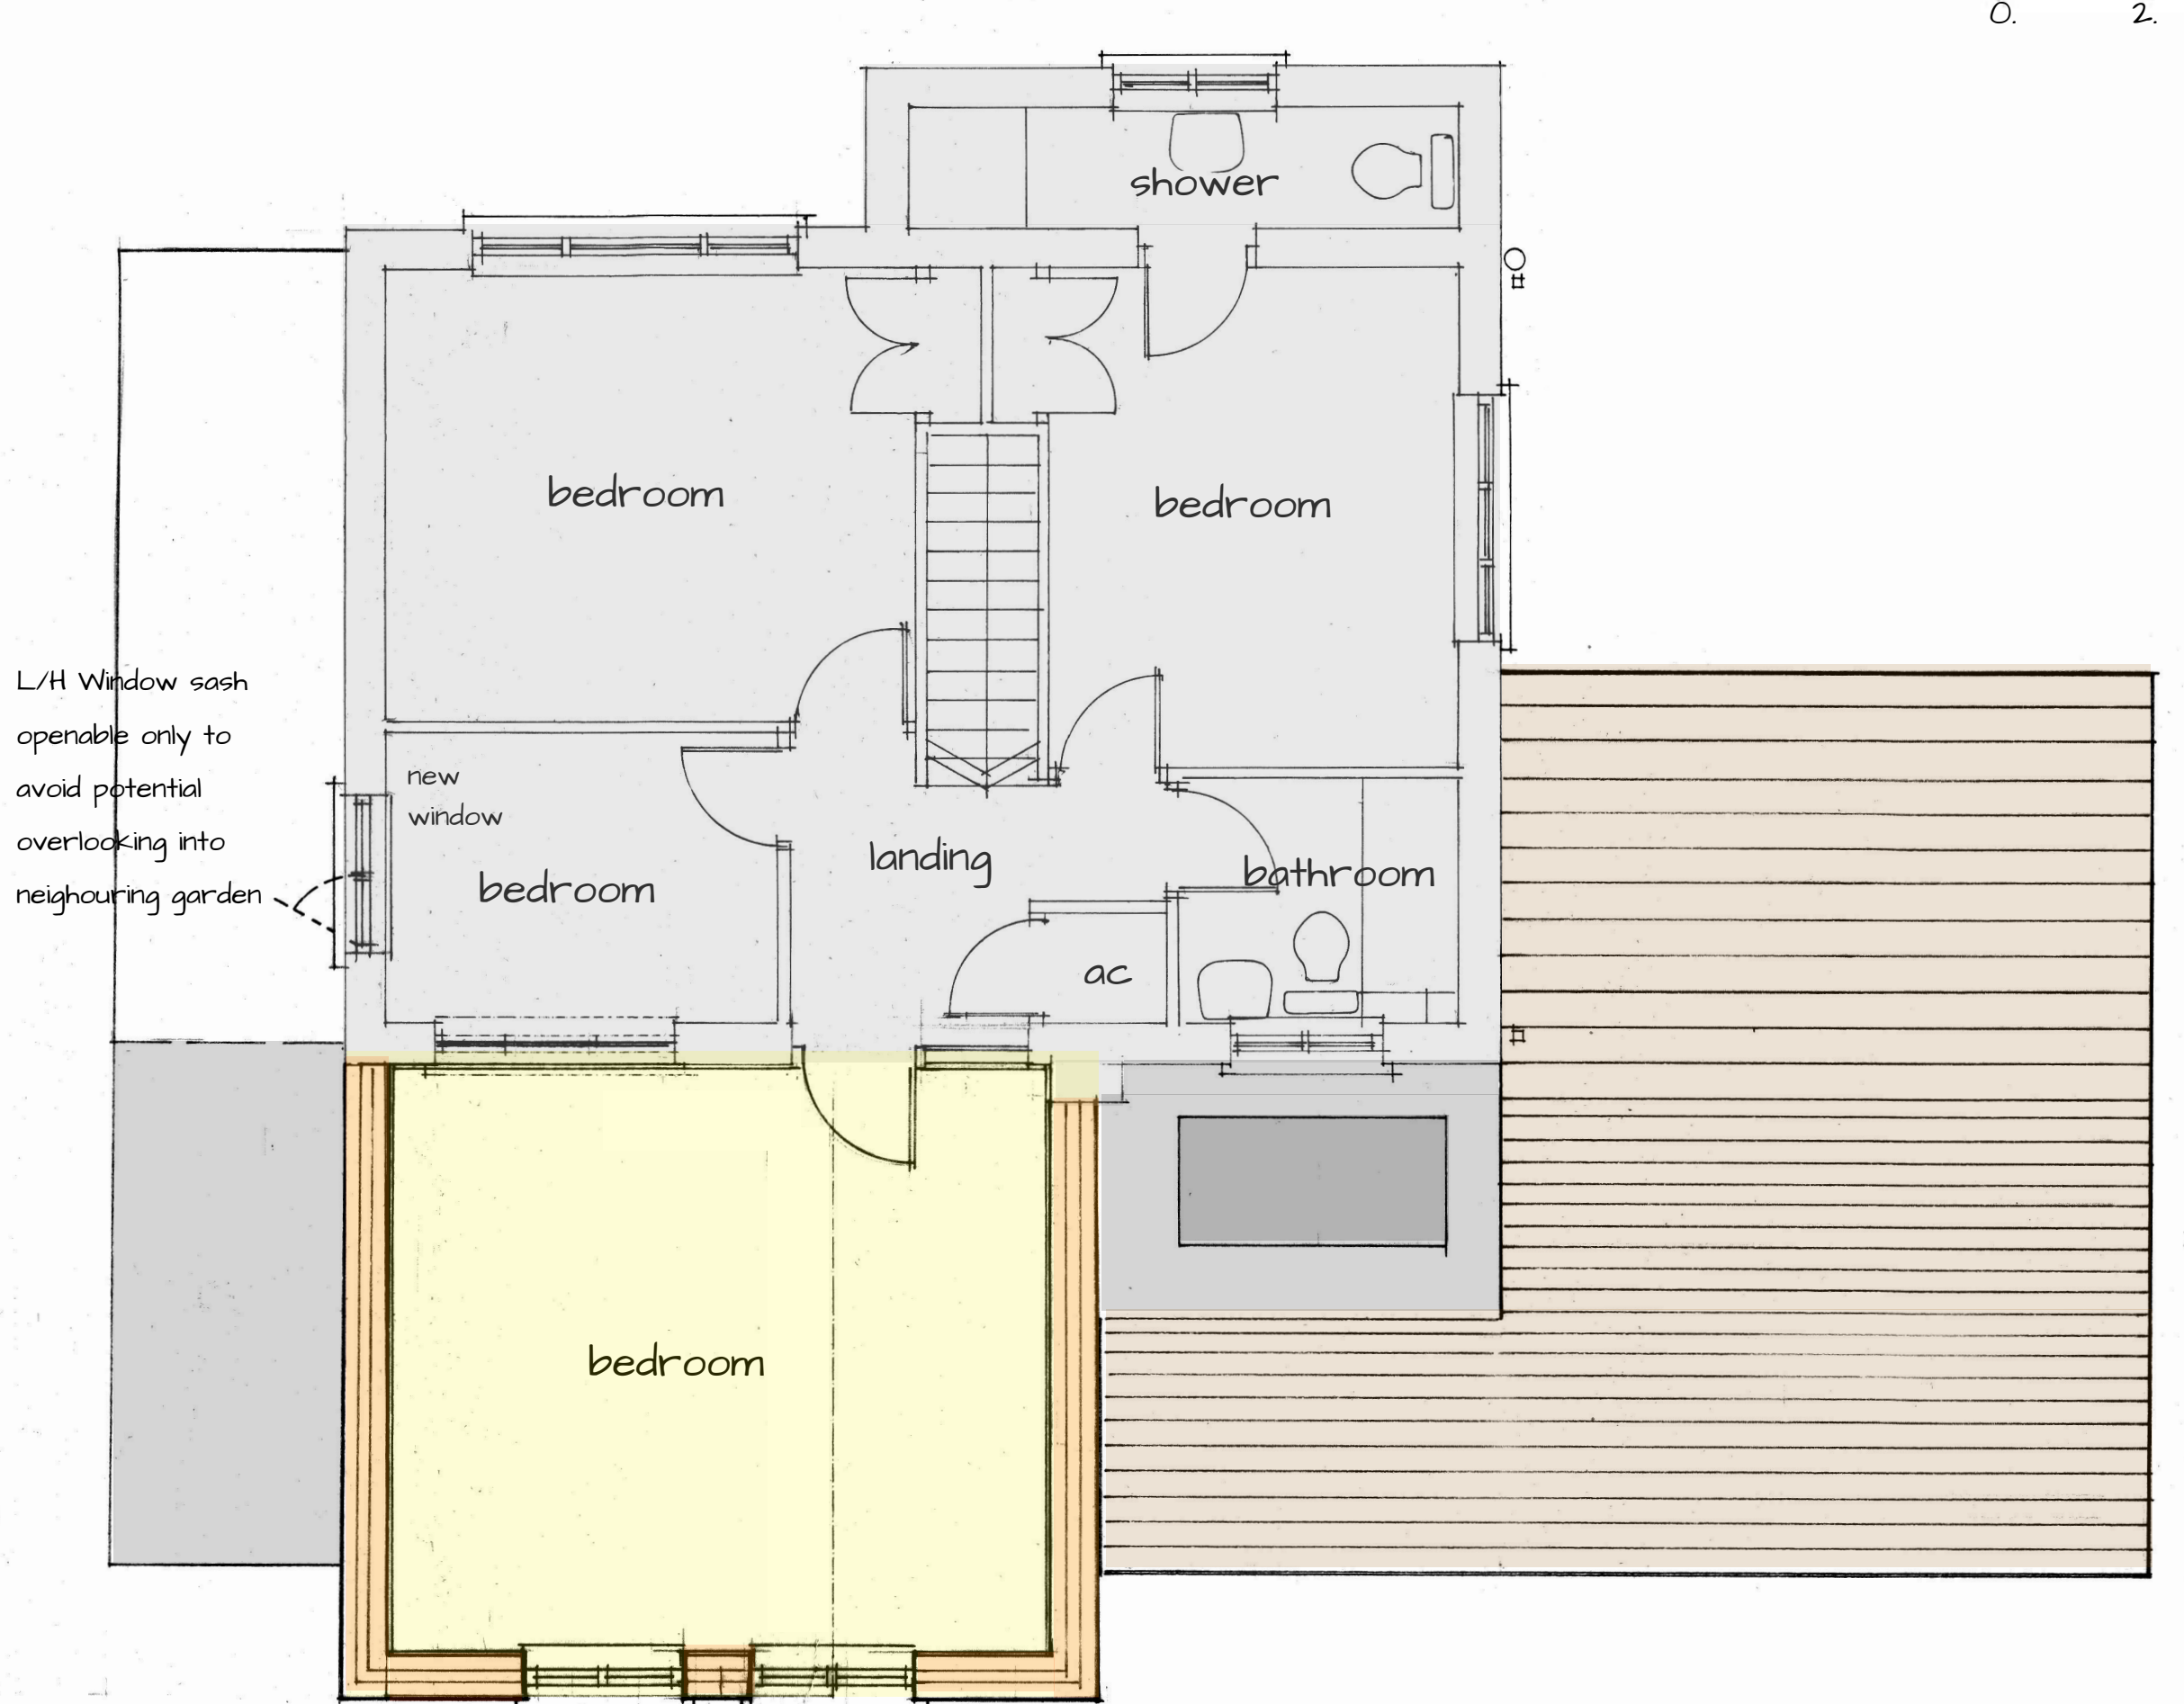

PROPOSED FIRST FLOOR PLAN

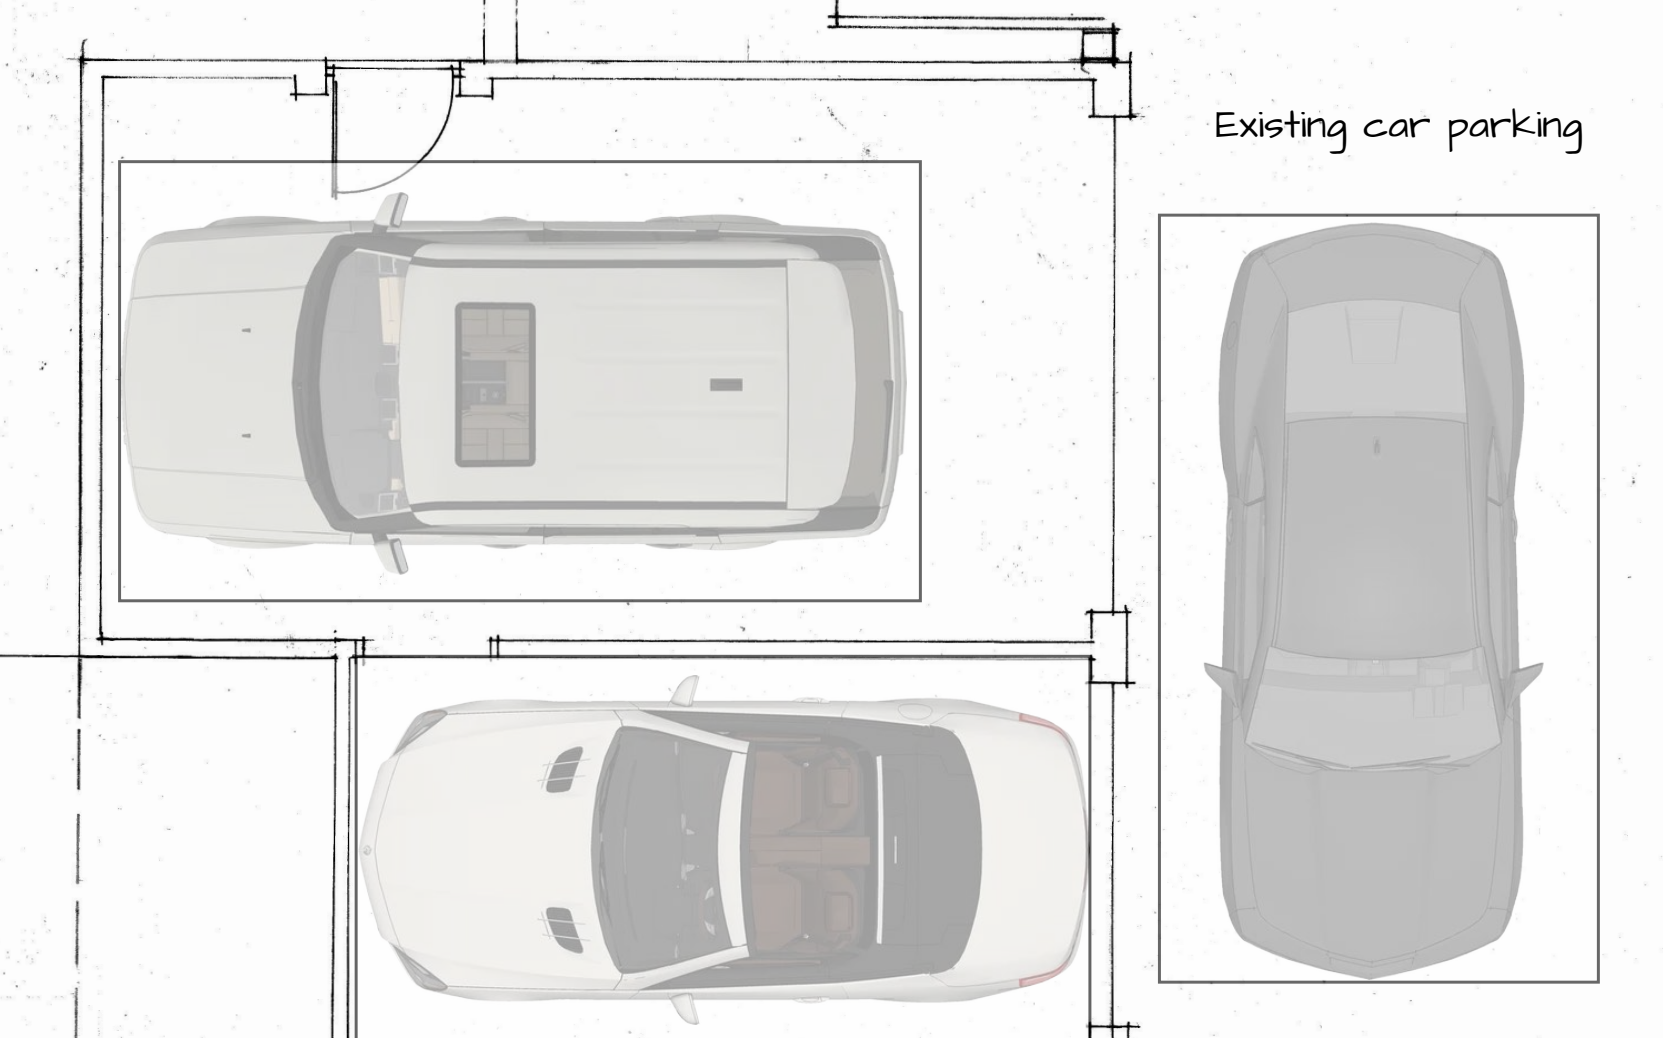

FRONT ELEVATION

SIDE ELEVATION



REAR ELEVATION

SIDE ELEVATION

Date		Revision
<p>David Rowe Dip Surv MCOB</p> <p>D design</p> <p>29 Mill Road, Bletchley, Bucks MK2 2LB davidrowedesign@gmail.com 07867977575</p>		
<p>Client MR AND MRS P LEVETT</p>		
<p>Project 20 HAWTHORN WAY WING BUCKS</p>		
<p>Drawing PROPOSED SIDE AND REAR EXTENSIONS</p>		
<p>Scale 1:50, 1:100 @ A1</p>		
Date	FEB 2024	Drawn by DRR
Dwg No.	24-KL-001	Rev. PL