

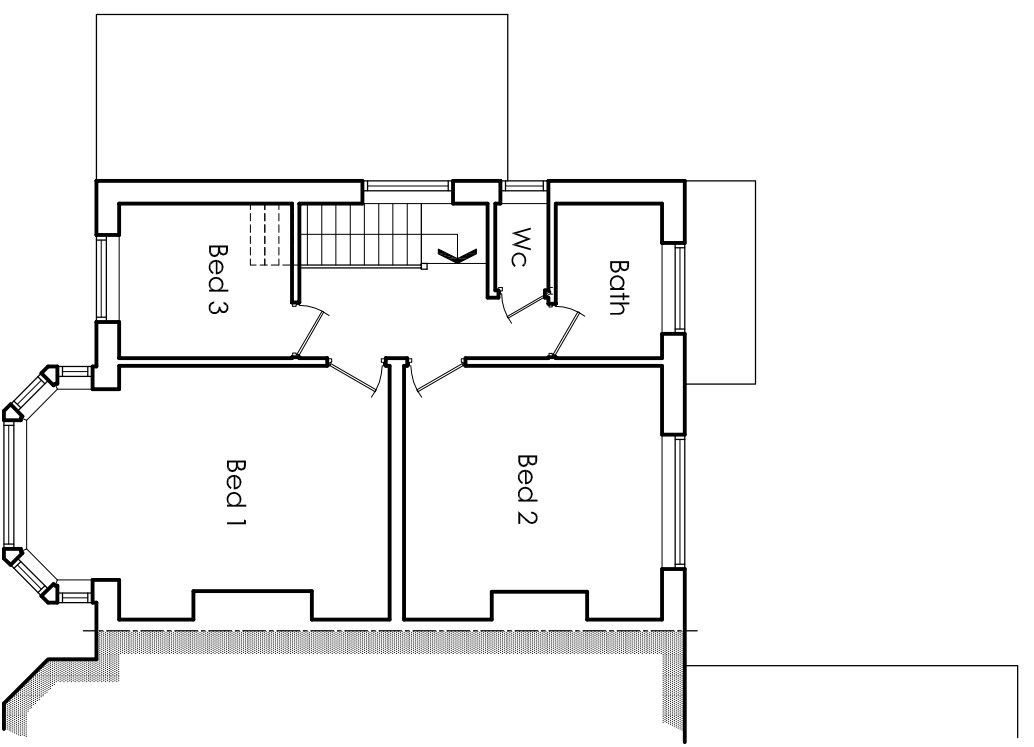


**Ground Floor Plan**  
[existing]

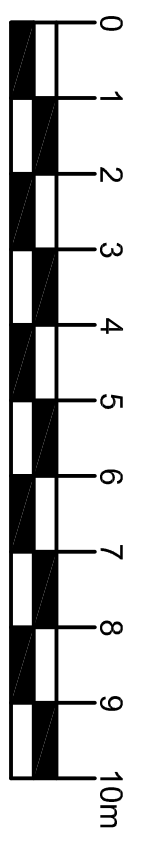

**1st Floor Plan**  
[existing]

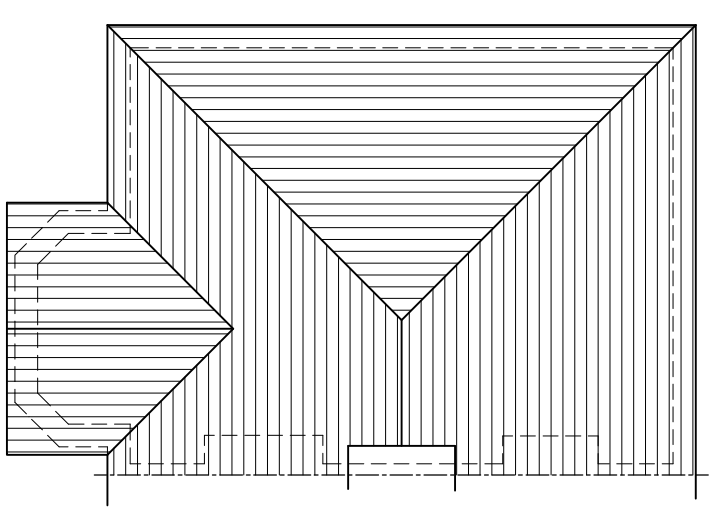

**Roof Plan**  
[no change]

Rev:

**STUART HENLEY & PARTNERS**  
Chartered Surveyors & Planning Consultants  
2a Wrotham Business Park  
Barnet  
Herts EN5 4SB  
t: 020 8275-1080  
f: 0800-007-3003  
e: info@planningconsent.com  
w: www.planningconsent.com

Drawing Title: Existing Floor Plans  
Project: Survey  
Location: 56 Byng Road, Barnet, Herts EN5 4NS  
Drawing No: **4376\_01a**  
Scale: 1:100@A3  
Drwn: ao  
Date: Nov 2012