




Front Elevation
[existing]

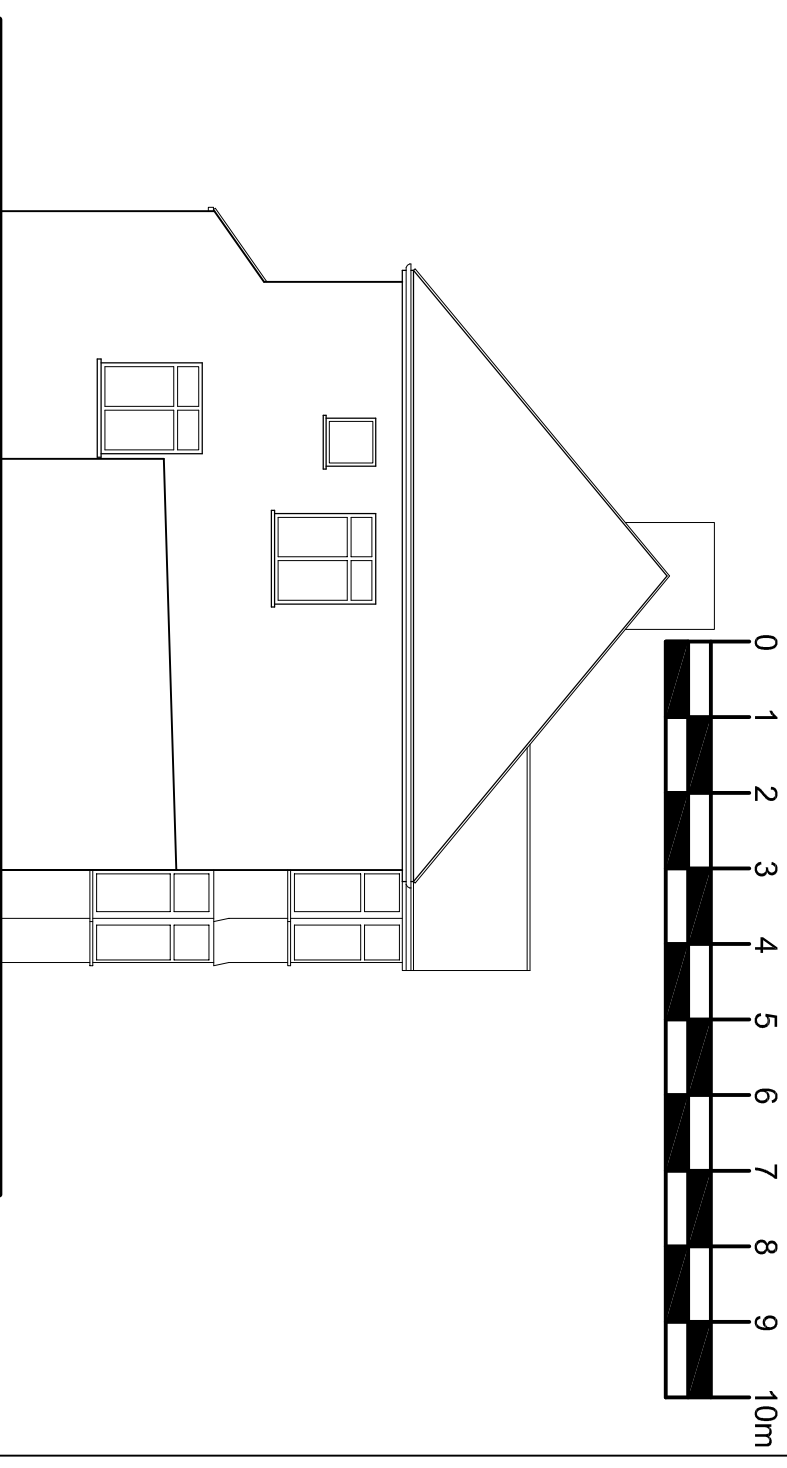

Side Elevation
[existing]

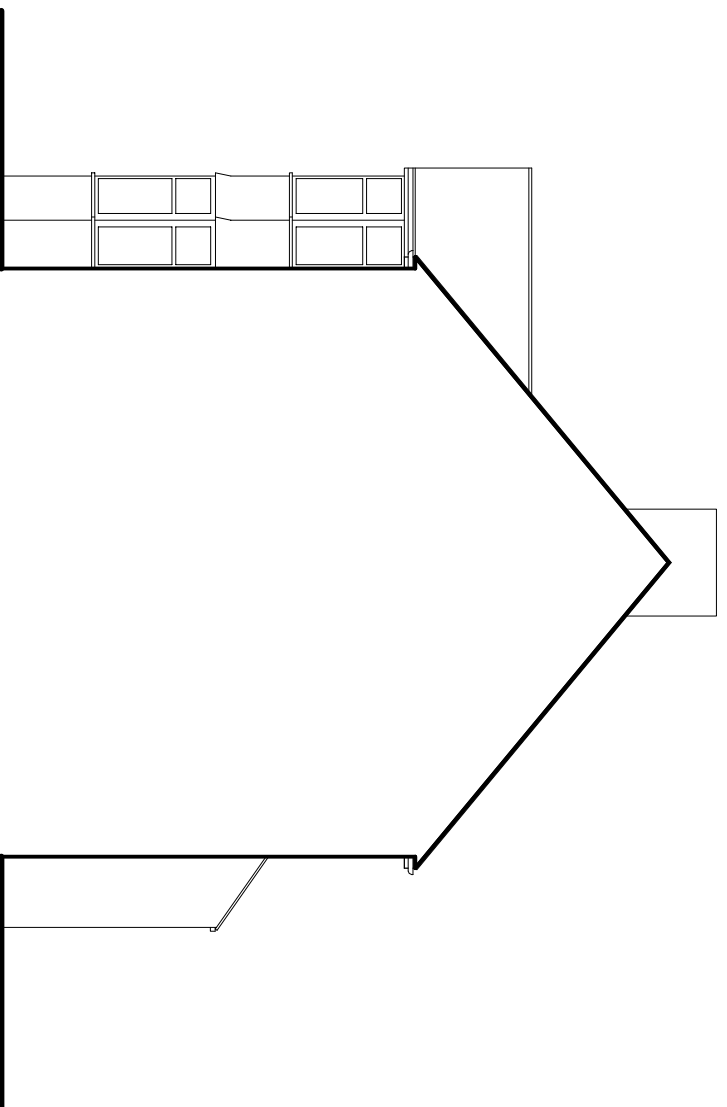

Side Elevation
[existing]

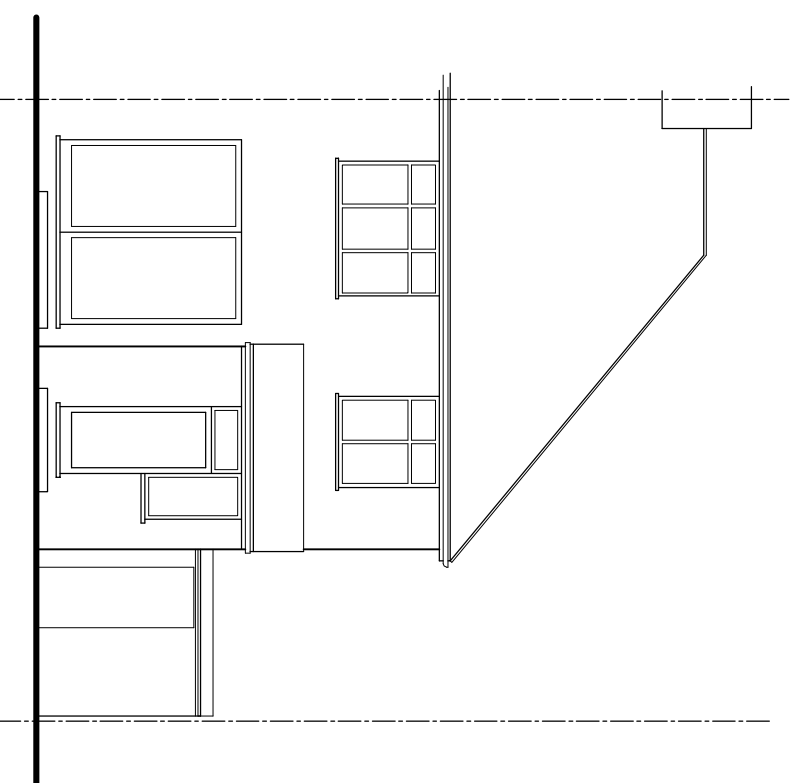

Rear Elevation
[existing]

Rev:

Drawing Title: Existing Elevations
Project: Survey
Scale: 1:100@A3
Drwn: ao
Date: Nov 2012

Location:
56 Byng Road, Barnet,
Herts EN5 4NS

Drawing No:
4376_02a

STUART HENLEY & PARTNERS
Chartered Surveyors & Planning Consultants

2a Wrotham Business Park
Barnet
Herts EN5 4SB
t: 020 8275-1080
f: 0800-007-3003
e: info@planningconsent.com
w: www.planningconsent.com